


THIRD FLOOR

SECOND FLOOR

FIRST FLOOR

GROUND FLOOR

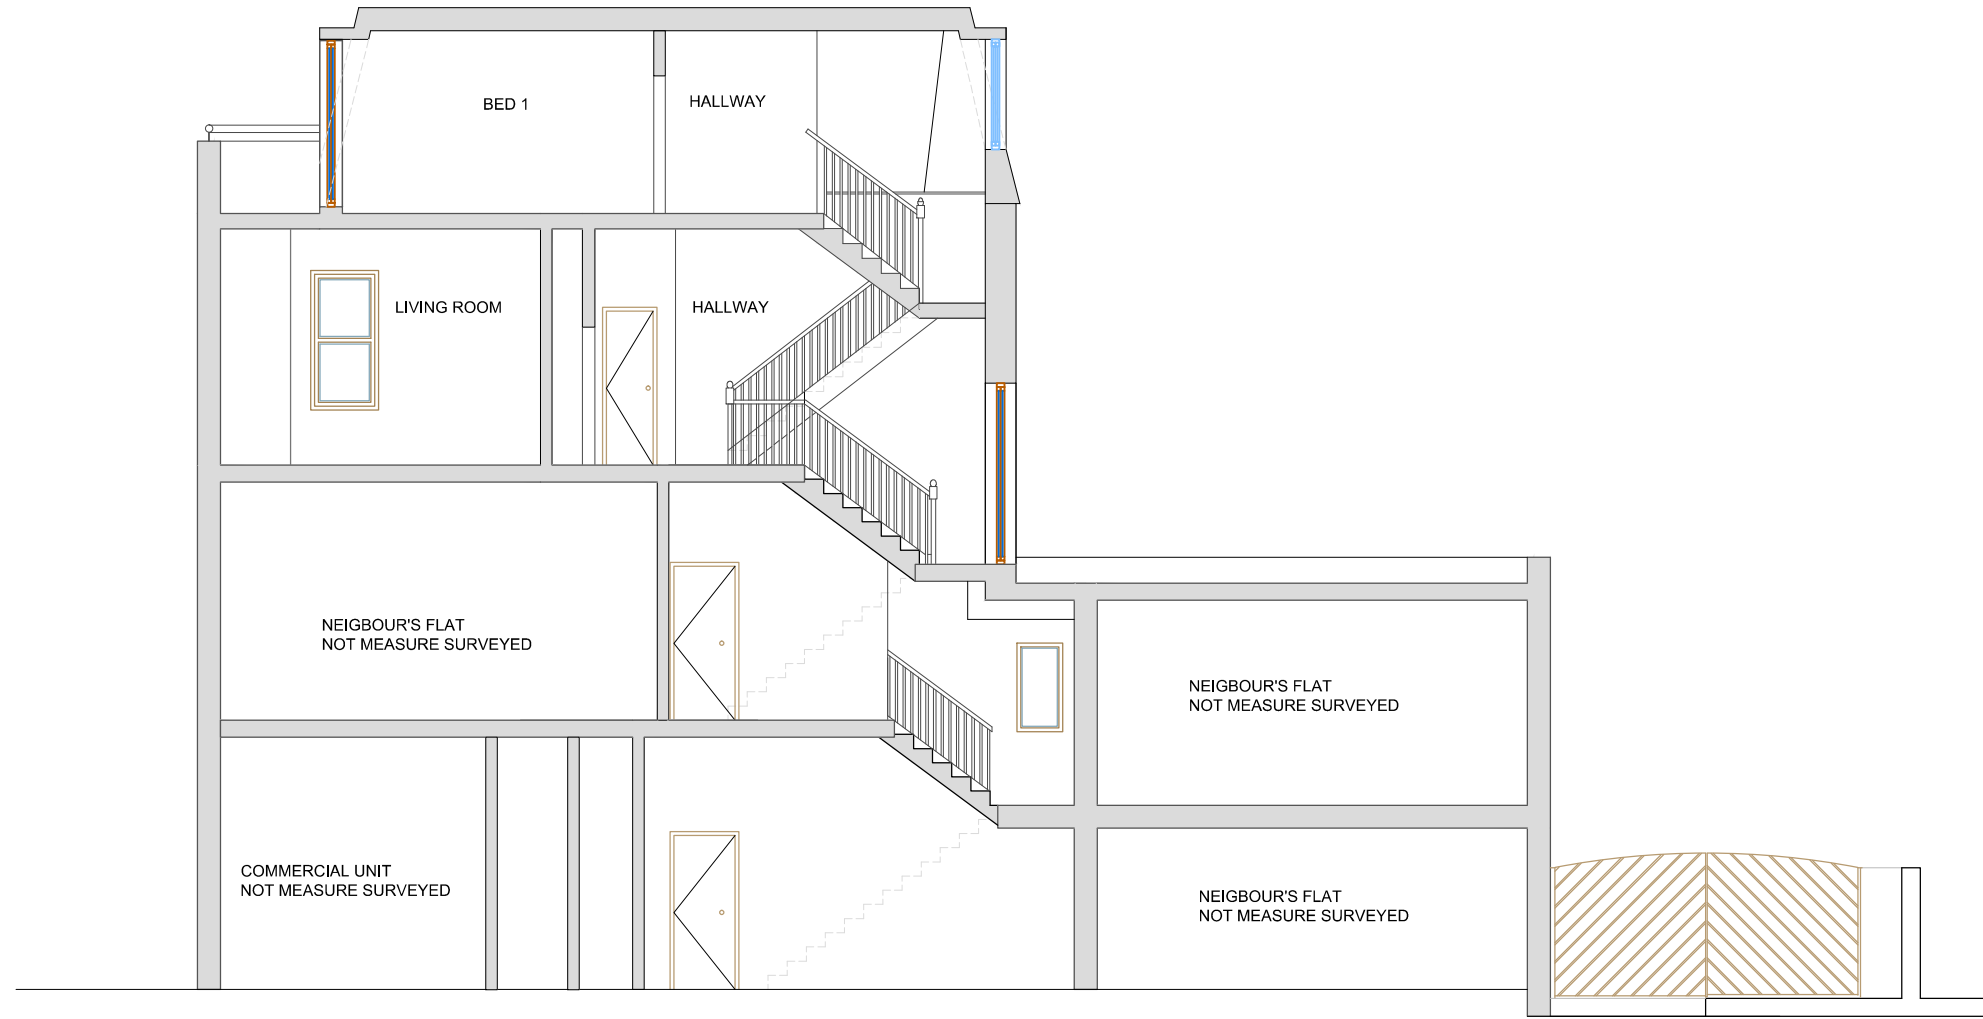

EXISTING SECTION A A'

REVISION

COPYRIGHT THE DRAWING IS THE COPYRIGHT OF PERCEPTIONS AND MAY NOT BE USED WITHOUT THEIR CONSENT.

LOCAL AUTHORITY ALL WORK IS TO BE CARRIED OUT TO THE REQUIREMENTS, AND TO THE SATISFACTION OF THE LOCAL AUTHORITY.

ALL WORKS ON SITE ARE TO BE CARRIED OUT FULLY IN ACCORDANCE WITH CURRENT CDM REGULATIONS AND RECOMMENDATIONS, CURRENT BUILDING REGULATIONS, BRITISH STANDARDS AND CODES OF PRACTICE AS APPROPRIATE.

DIMENSION WRITTEN DIMENSIONS TO BE TAKEN IN PREFERENCE TO SCALED DIMENSIONS. ALL DIMENSIONS TO BE CHECKED BEFORE WORK STARTS.

DISCREPANCIES THE DRAWING IS TO BE READ IN CONJUNCTION WITH ALL RELEVANT CONSULTANTS AND/OR SPECIALISTS DRAWINGS/DOCUMENTS AND ANY DISCREPANCIES OR VARIATIONS ARE TO BE NOTIFIED TO THE ARCHITECT IMMEDIATELY.

PLANNING ISSUE

CLIENT: MR AND MRS CAMPBELL
 94B FORTUNE GREEN ROAD
 JOB:
 DRAW: EXISTING SECTION A

DRAW NO	SCALE	DATE
432-8	A3 1:100 A1 1:50	20 02 14
STATUS	ISSUED TO	DATE
IN PROGRESS		

PERCEPTIONS ARCHITECTURAL AND DESIGN SERVICES

TELEPHONE
 +44(0)2082019818
 FACSIMILE
 +44(0)2084580478

