
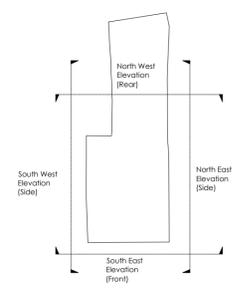


NOTES
PLANNING

NOTE:
REV B 24.02.14 - Reduction of window and roof in second floor

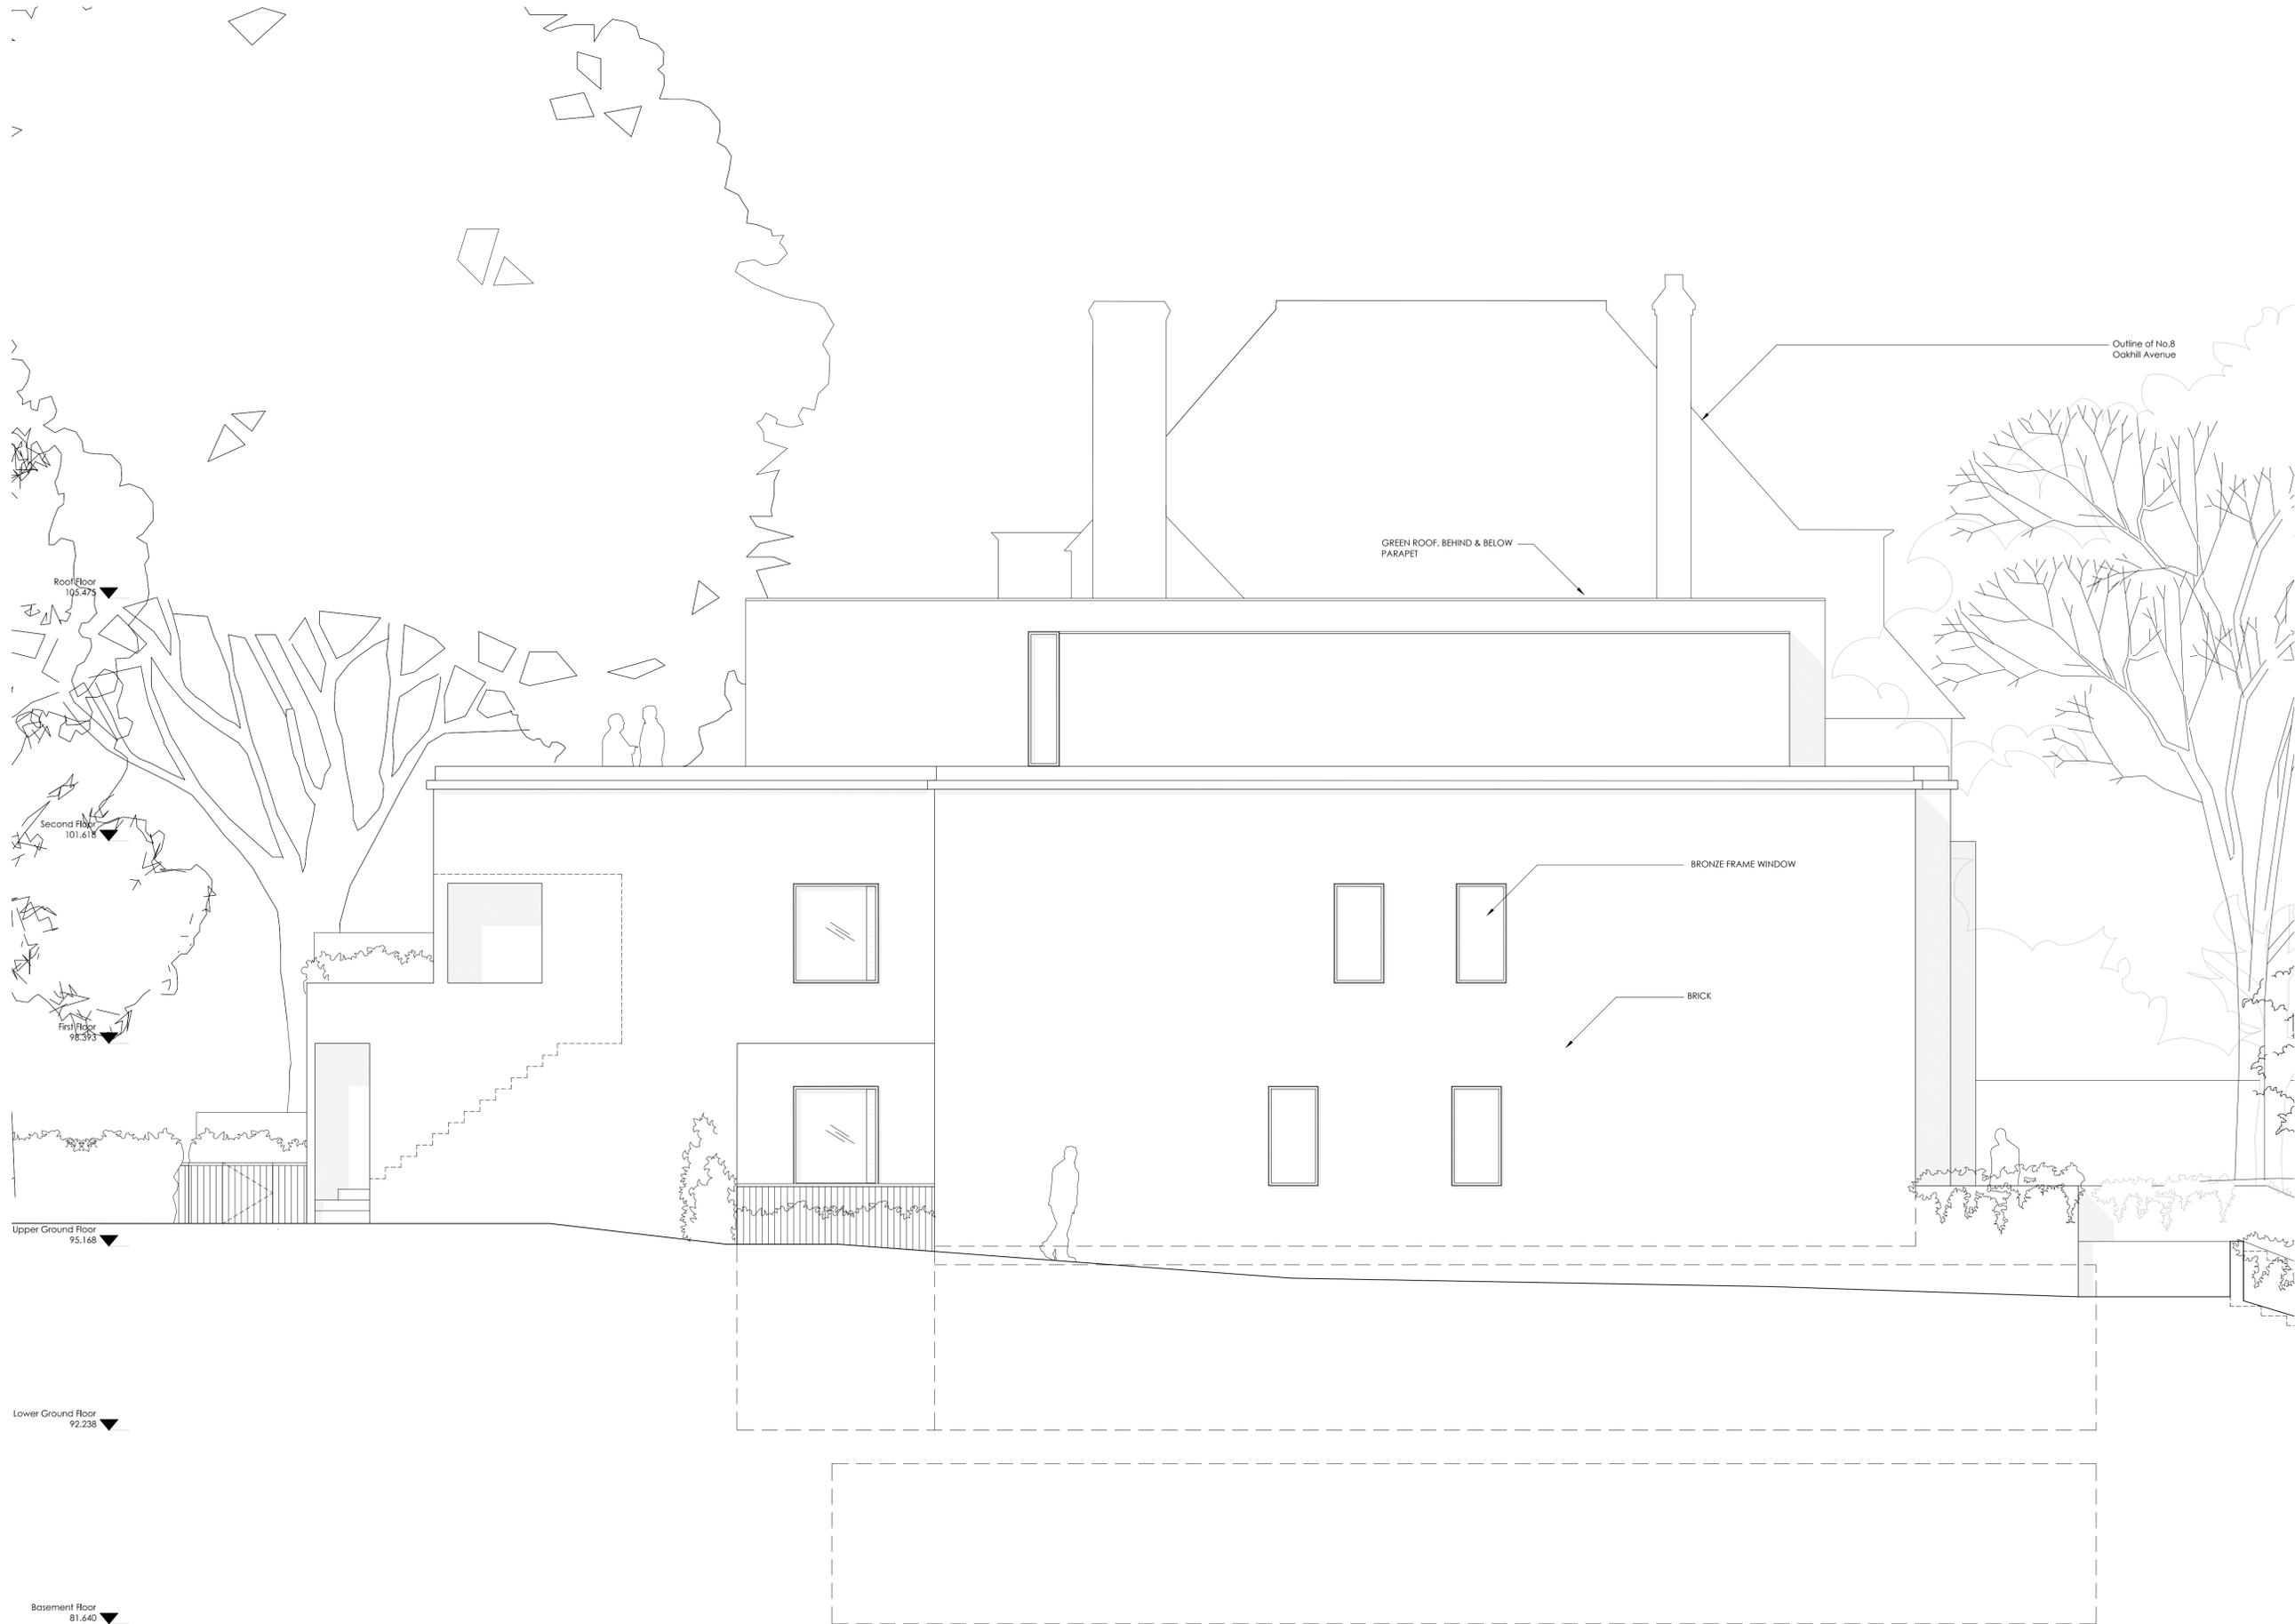

Martin Evans Architects
 18 Charlotte Road
 London EC2A 3PB
 tel 020 7729 2474

JOB
 OAKHILL AVENUE
 LONDON
 NW3 7RE

TITLE
 PROPOSED ELEVATION
 SOUTH-WEST (SIDE)
 PRELIMINARY

DATE	06.02.2014
SCALE	1:50 @ A1
DRAWN	B.A

DRAWING NO. OHA-PL-PR-21 B