

PROPOSED

SPECIFIC NOTES

REV. DATE	DESCRIPTION	BY	CHECKED BY
P2	14/03/13 REVERSED PLANNING ISSUE	CF	CT
P1	13/12/11 PLANNING ISSUE	CF	CT

ADDRESS
2A CONWAY STREET
LONDON
W1T 6BA

TITLE
SECOND & THIRD FLOOR
PLANS PROPOSED


STATUS
PLANNING

SCALE
1:50@A1 & 1:100@A3




DATE
OCTOBER 2013

PROJECT NO.
850 (08)

10 METRES

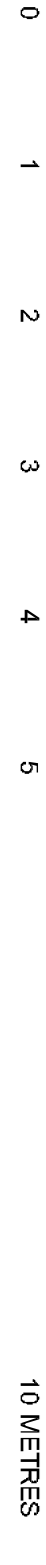

SECOND & THIRD FLOOR PLANS PROPOSED 1:50 @ A1 & 1:100 @ A3

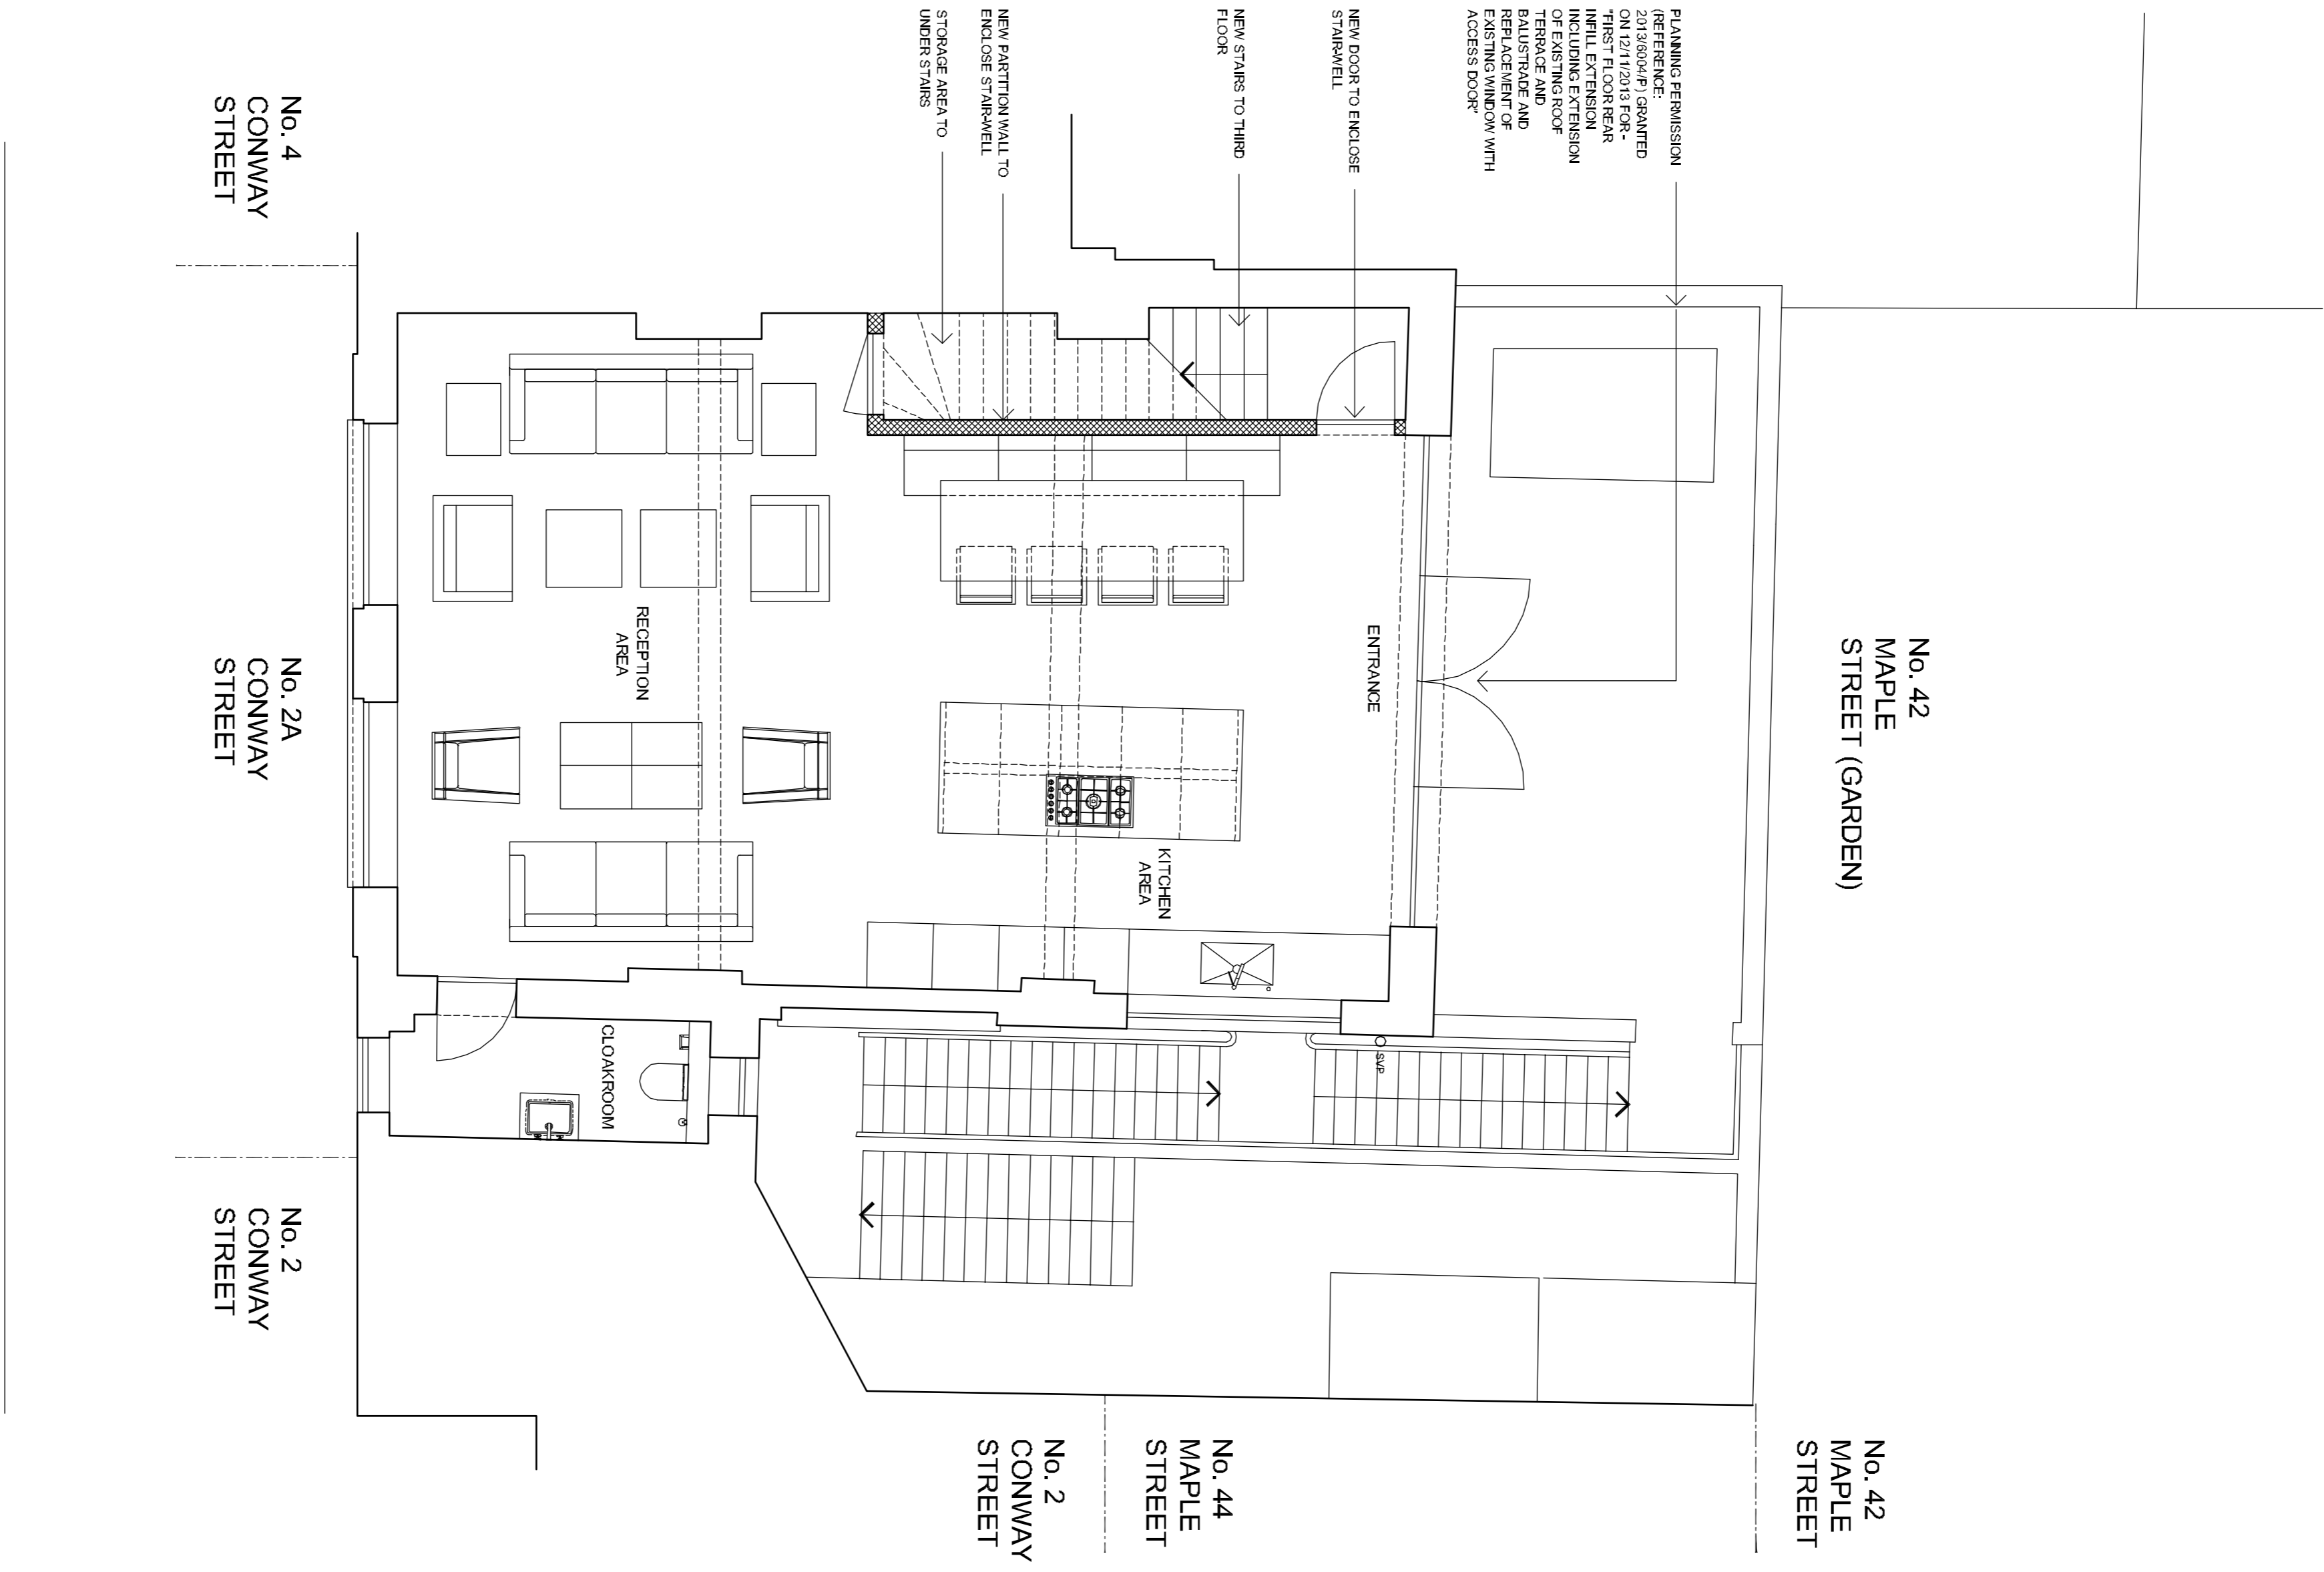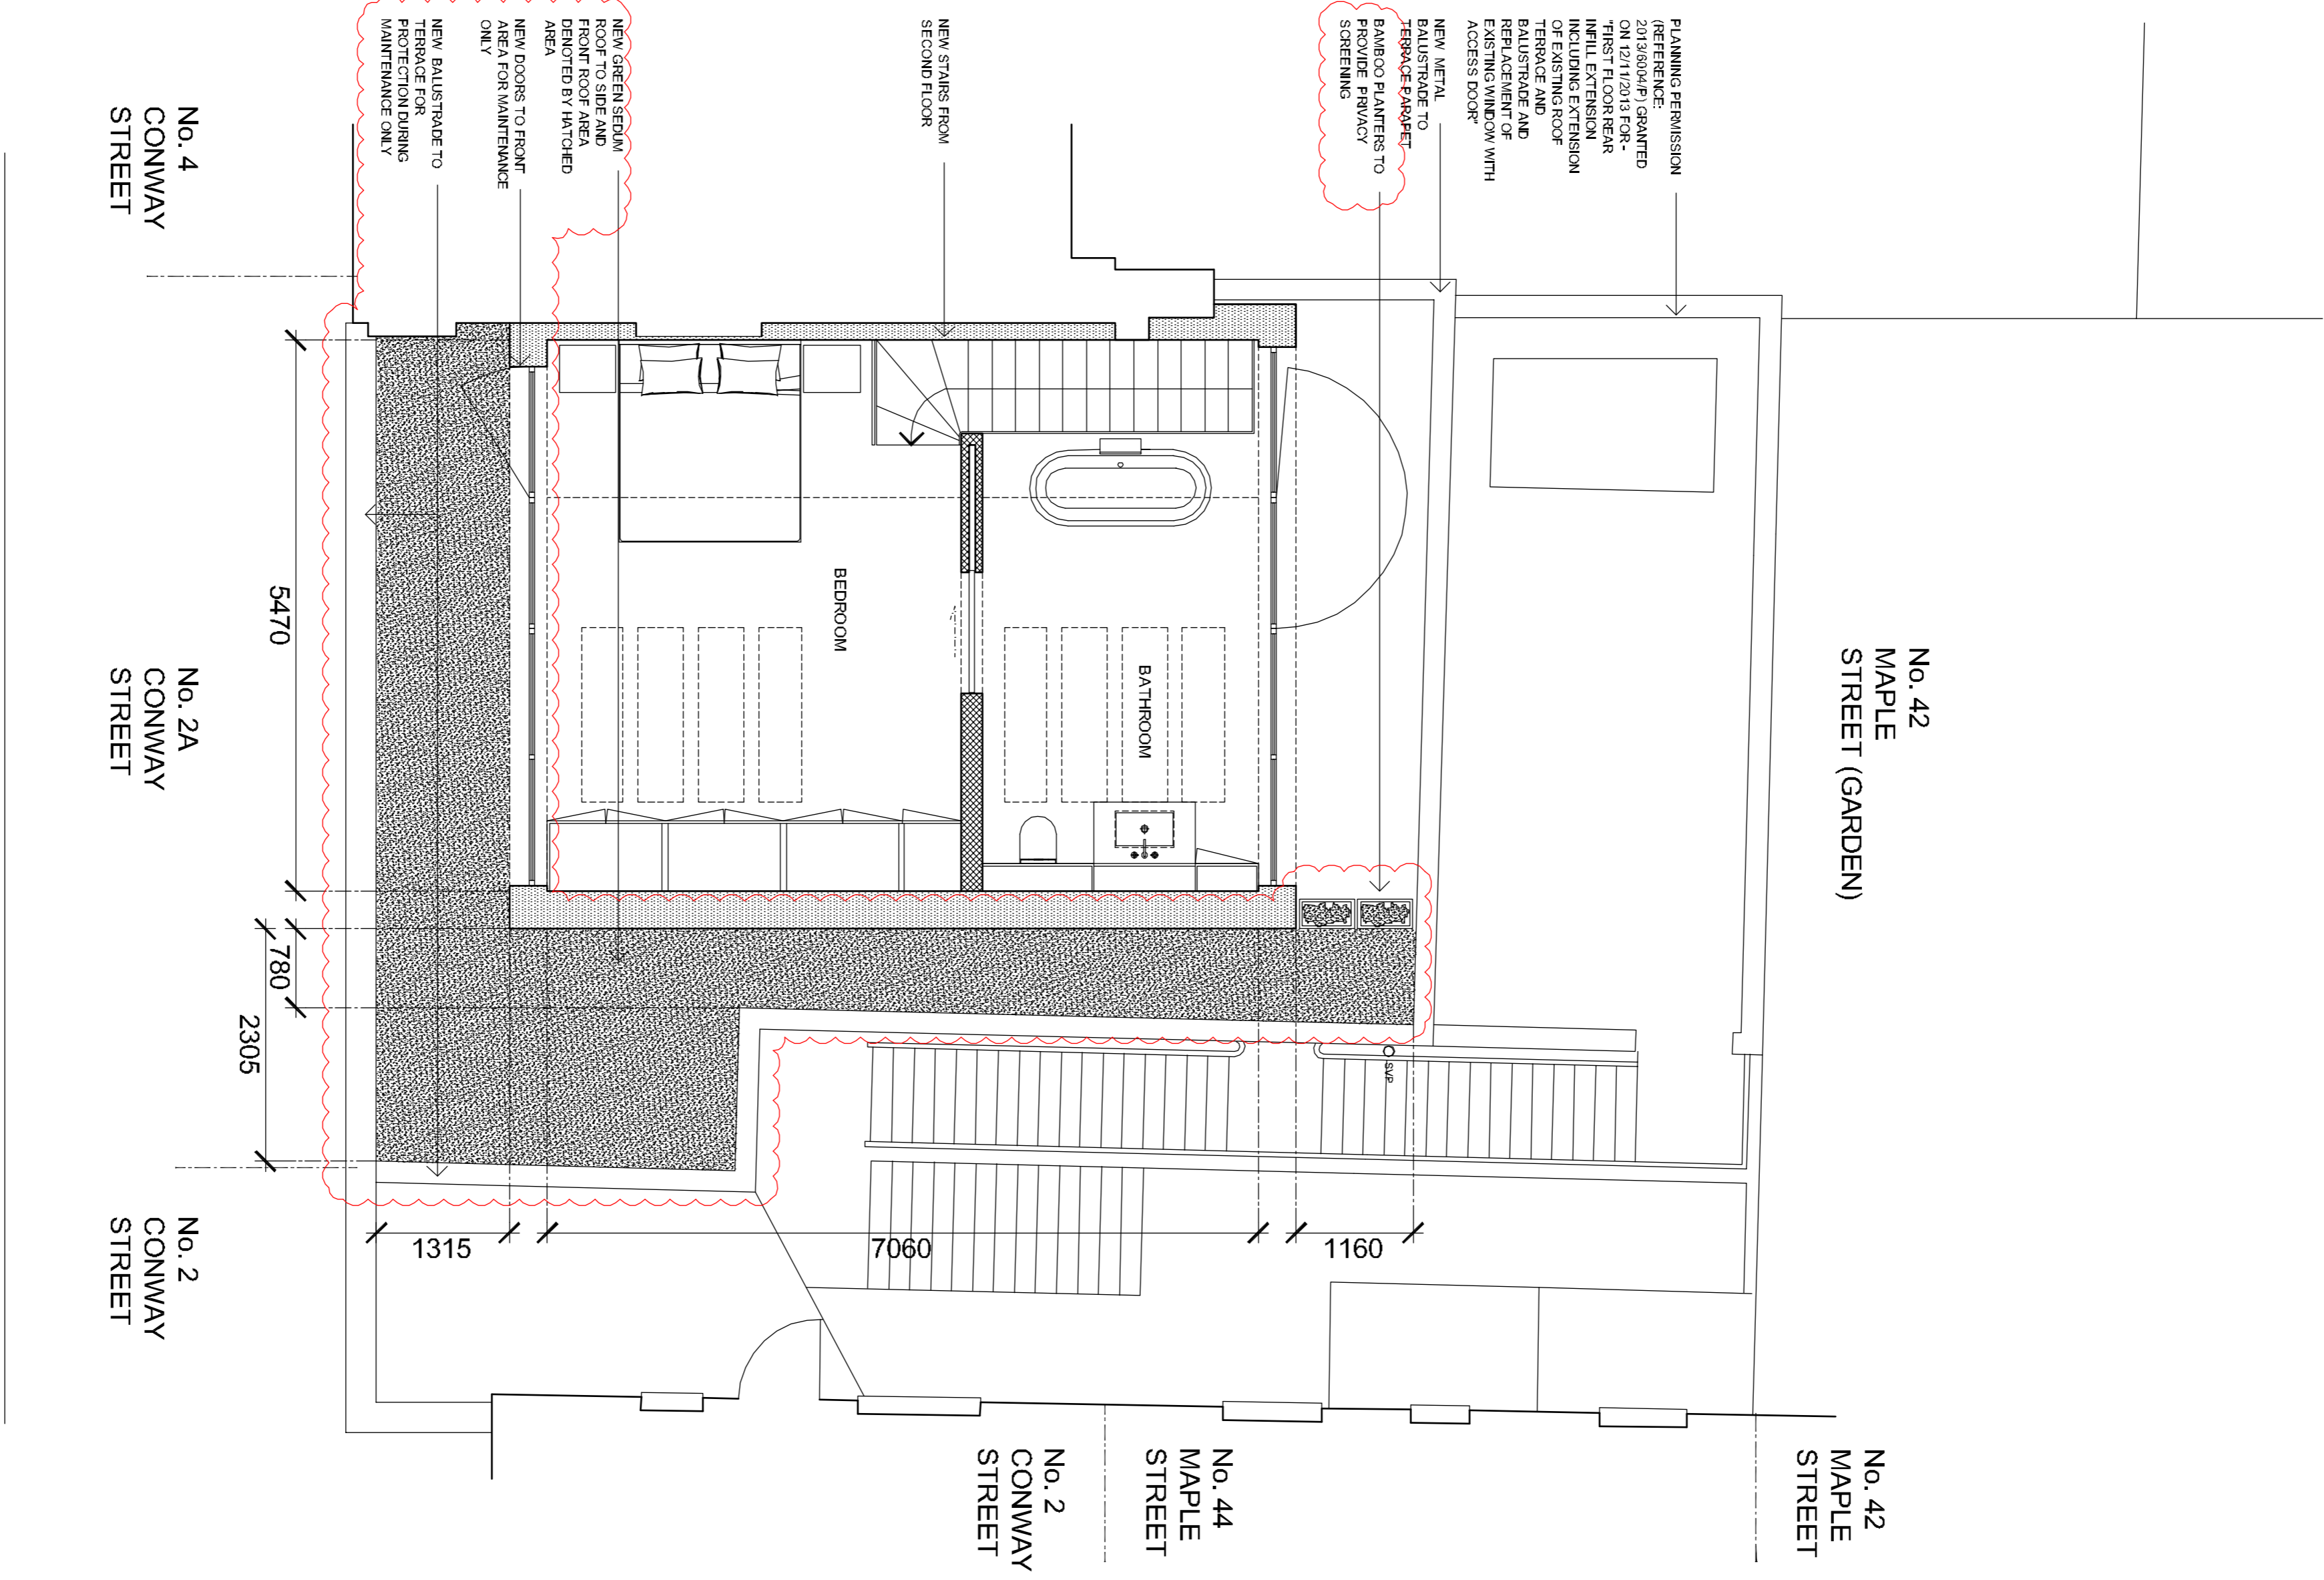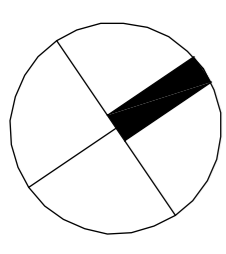

SECOND FLOOR

THIRD FLOOR PLAN