

TRICOR | LAIFF ARCHITECTS

Serveis House
69 Knatchbull Road
London SE5 8QU
design@tlastudio.co.uk
www.tlastudio.co.uk
T +44(0)20 7737 6181
F +44(0)20 7325 0349

CLIENT
EPHONNE RAE LTD

TRICOR | LAIFF ARCHITECTS

1. Do not scale off this drawing, use signed dimensions only. All dimensions and levels to be checked on site to provide a record of all dimensions and levels to TLA.

2. Issued only for purpose indicated.

3. The drawing is to be read in conjunction with contract drawings and specifications before proceeding with construction. Compliance with local and statutory building regulations and British Standards.

4. The drawing is copyright and sole property of TLA and shall not be reproduced, stored in a retrieval system or passed to a third party without our written consent.


5. The main contractor must be consulted with the architect on any variations to the drawing.

6. The dimensions shown on this drawing have been taken on the measurements provided by an independent survey company.


7. Samples to be provided by main contractor for TLA approval.

8. TLA to approve all drawings and issue packs to construction.

SPECIFIC NOTES

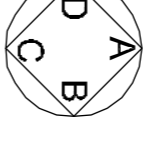

PROPOSED

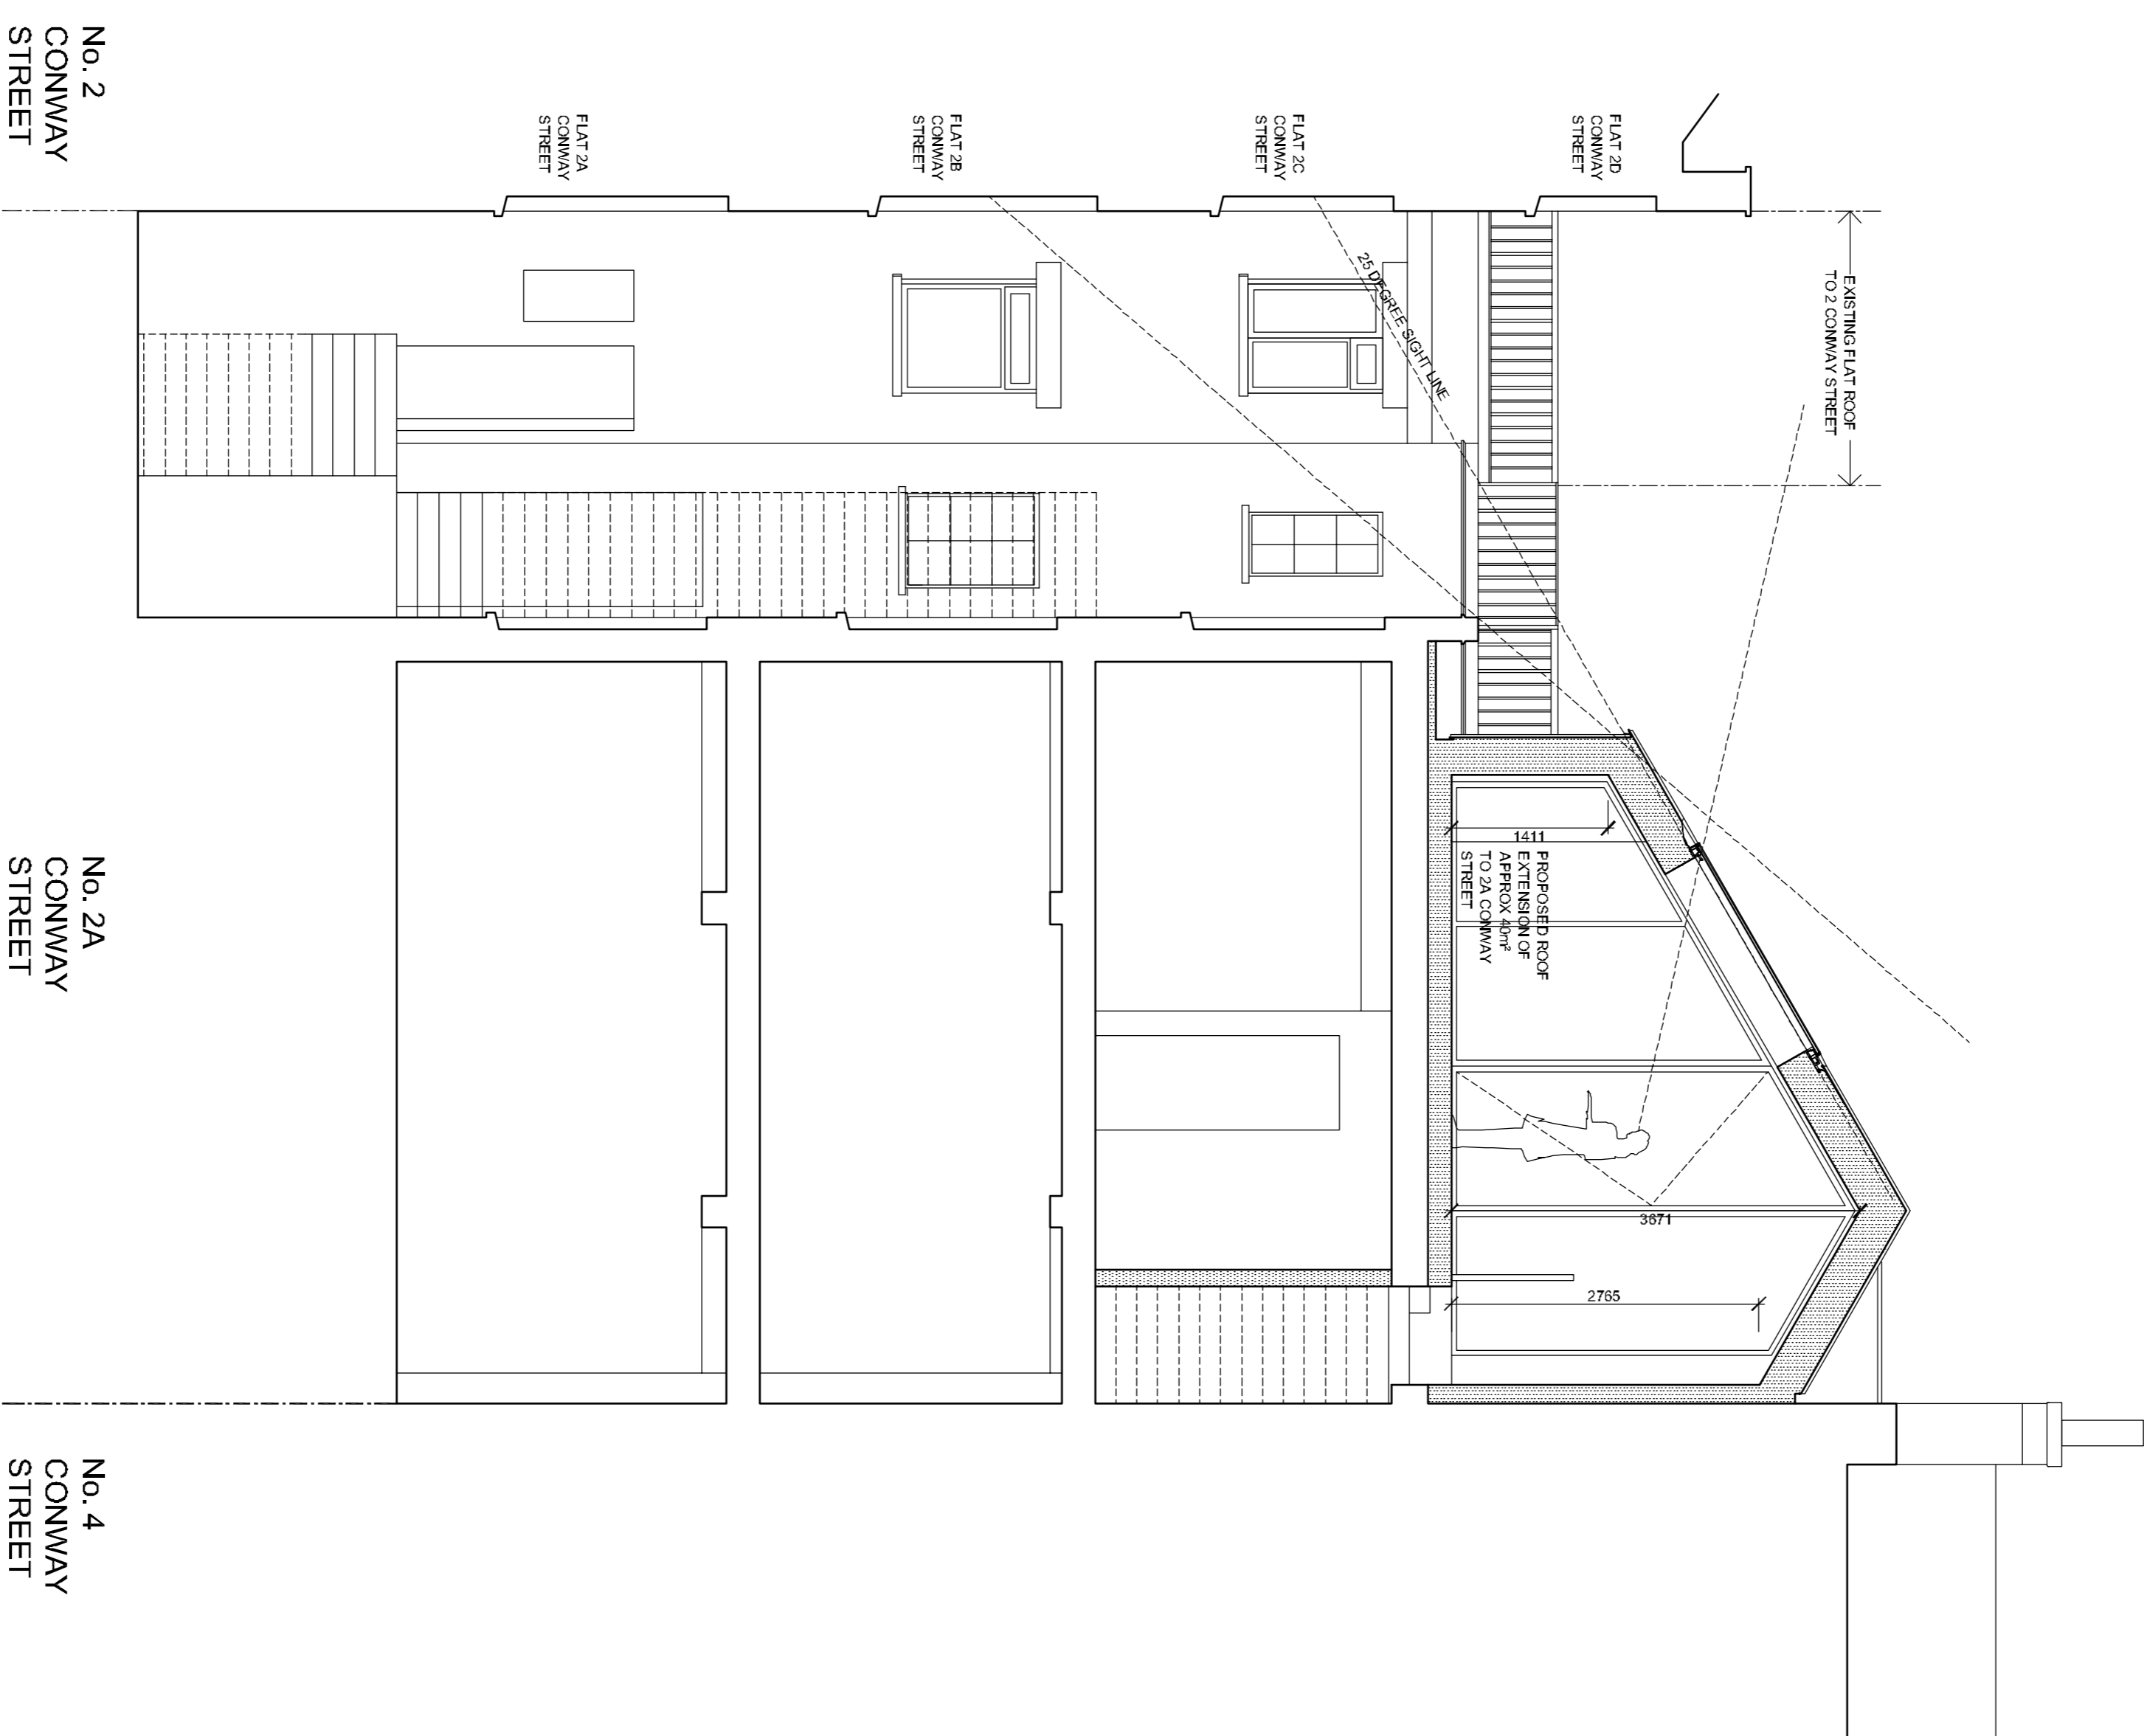

SECTION CC


ADDRESS
2A CONWAY STREET
LONDON
W1T 6BA

TITLE
PROPOSED SECTION CC

STATUS	PLANNING	OWNER	CONTRACT
SCALE	1:50@A1 & 1:100@A3	CHECKED BY	CT

DATE	OCTOBER 2013	DWG NO.	311	REV.	P2
PROJECT	850	(08)			

PROPOSED SECTION CC - 1:50 @ A1 & 1:100 @ A3

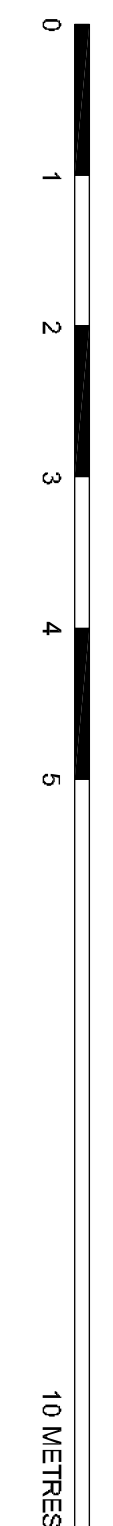

©2013