





EXISTING ROOFLIGHTS RETAINED  
WHERE INDICATED

EXISTING ROOFLIGHTS REMOVED  
WHERE INDICATED

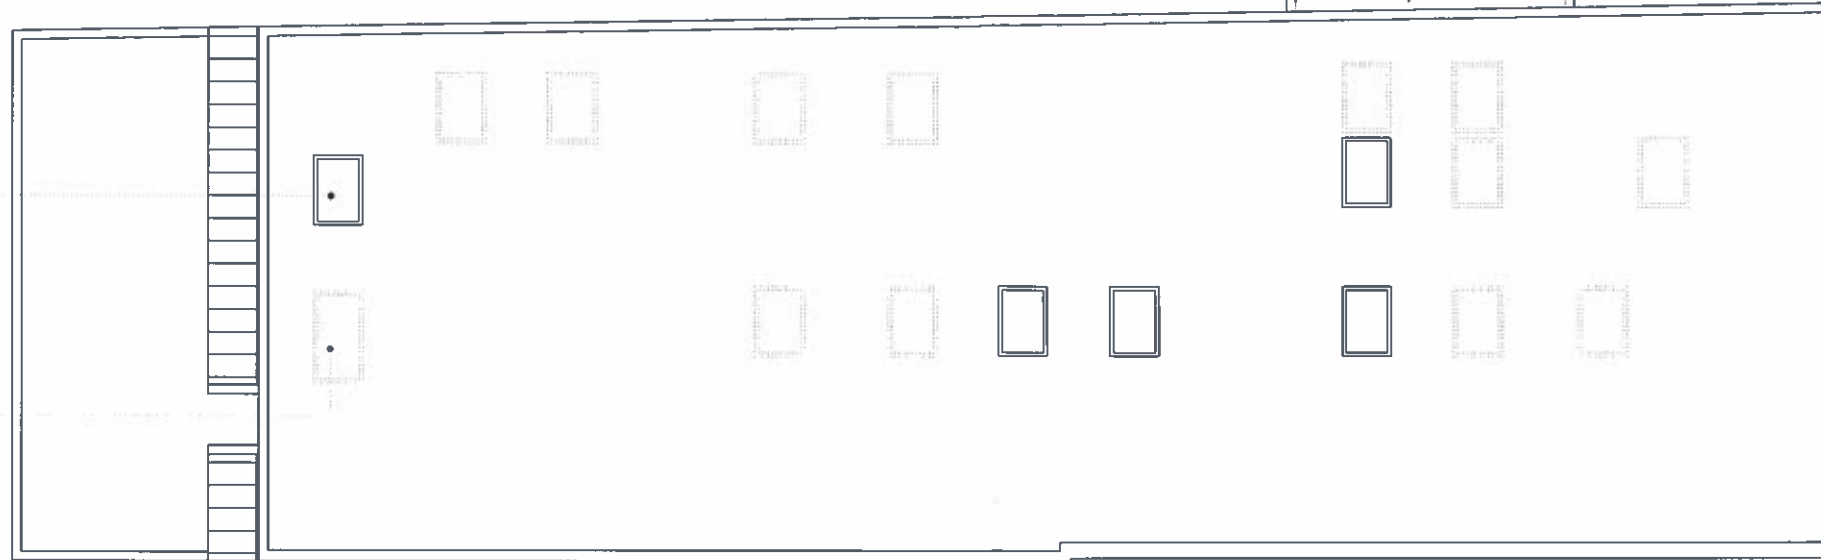

ROOF

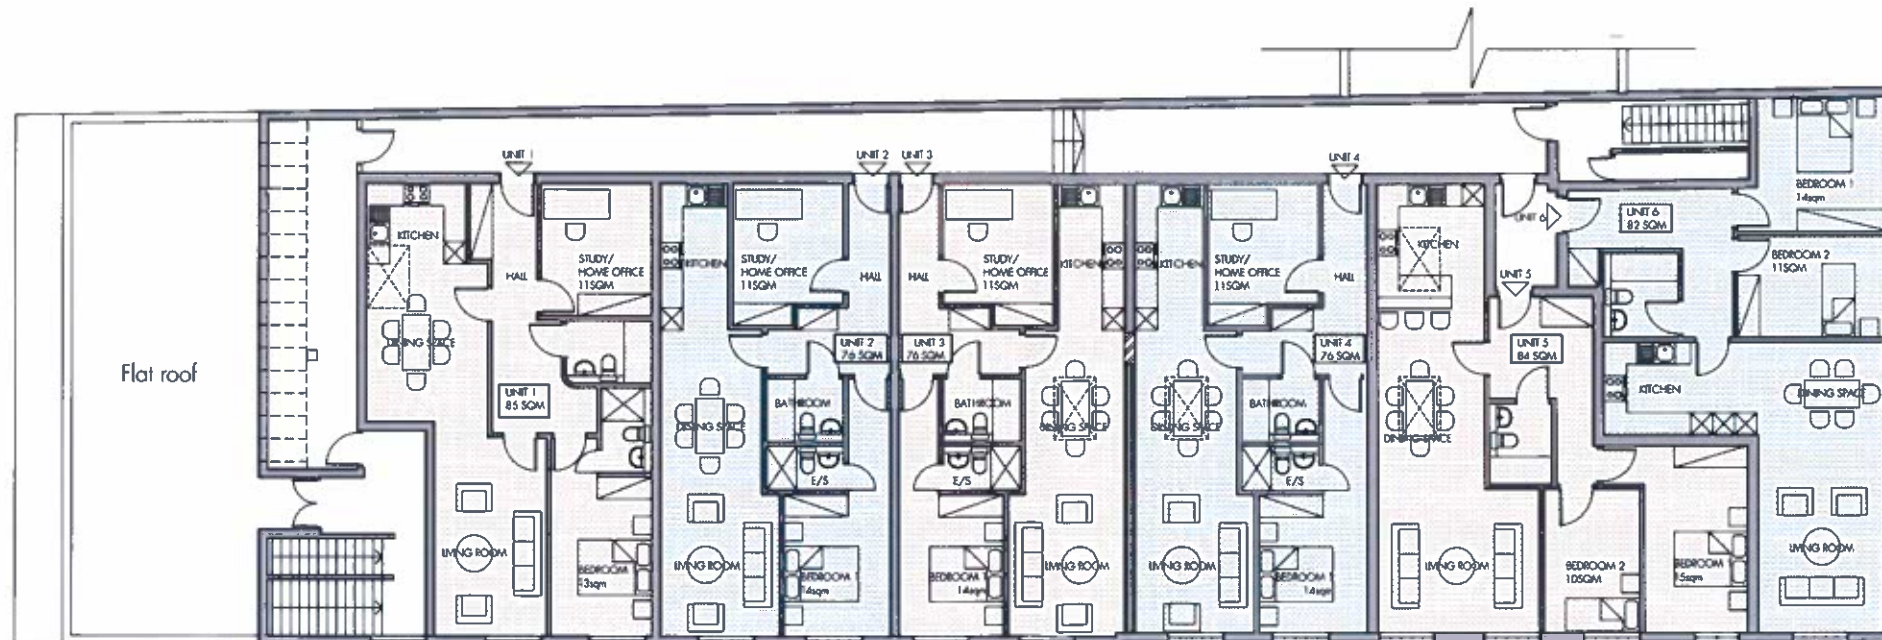

FIRST FLOOR



Do not scale off this drawing.  
All indicated dimensions to be checked and verified on site by the Main Contractor before commencement of any fabrication drawings or work whatsoever on site.  
Report all discrepancies to the Architect immediately.  
This drawing is to be read in conjunction with all the related Architect's and Structural Engineer's drawings, details and all relevant information.

rev.	rev. date	rev. description

**tasou**  
associates architects + structural engineers

4 Amwell Street, London EC1R 1UG  
T: 020 7713 7070 F: 020 7713 7071 E: tasou@tasou.co.uk  
project  
**6 lissenden Gardens**  
London NW5 1LX

drawing title  
**PROPOSED PLANS**  
**FIRST FLOOR & ROOF**

date <b>MARCH 2014</b>	dwg no. <b>PP/01</b>	rev. <b>A</b>
scale @ A1 <b>1:100</b>	job no. <b>1161.2</b>	