

PEEK

Architecture
+ Design Ltd

Address: 12-13 Poland Street
London
W1F 8QB
UK

Tel: 0207 734 3094

Web: www.peakarchitecture.co.uk

Email: info@peakarchitecture.co.uk

NOTES / REVISIONS:		COPYRIGHT:		SCALE:		PROJECT ADDRESS:							
Rev A: 18-03-2014		<p>The design and drawings remain the property of Peak Architecture + Design. The client for this project will be limited to use this design and documents on this site only upon full payment of architectural fees. This license is non-transferable. The design and drawings shall not be reproduced, modified or in any way used without the permission of Peak Architecture + Design.</p> <p>DIMENSION NOTES:</p> <p>This drawing has been prepared from a survey drawing from Peak Architecture and Design Ltd commissioned by the client. It is VERY IMPORTANT that all dimensions are checked carefully before any work commences or any materials are ordered. If any discrepancies are noted between this drawing and any other contract document then please contact Peak Architecture + Design immediately.</p> <p>Do not scale, use figure dimensions only</p> <p>All dimensions to be verified on site prior to the commencement of any work or the production of any shop drawing.</p> <p>This drawing to be read in conjunction with all related Architects and Engineer's drawings and any other relevant information.</p>		1:100 @ A3		40-42 PARKER STREET							
Rev B				ISSUE:		DRAWING NAME:							
Rev C				<div>PLANNING</div> <div>(NOT FOR CONSTRUCTION)</div>		<div>PROPOSED FRONT ELEVATION</div> <div>(ELEVATION BB)</div>							
Rev D													
Rev E													
Rev F		REVISION:		REVISION DATE:		DWG NO:		JOB NO:					
Rev G		DK		-		A		18-03-2014		PP2-04		P636	
Rev H													
Rev I													
Rev J													



PEEK

Architecture
+ Design Ltd

Address:

12-13 Poland Street
London
W1F 8QB
UK

Tel:

0207 734 3094


Web:

www.peakarchitecture.co.uk

Email:

info@peakarchitecture.co.uk

NOTES / REVISIONS:		COPYRIGHT:		SCALE:		PROJECT ADDRESS:		
Rev A: 18-03-2014		<p>The design and drawings remain the property of Peek Architecture + Design. The client for this project will be limited to use this design and documents on this site only upon full payment of architectural fees. This license is non-transferable. The design and drawings shall not be reproduced, copied, altered or used in any way without the permission of Peek Architecture + Design.</p>		<p>1:100 @ A3</p>		<p>40-42 PARKER STREET</p>		
Rev B								
Rev C								
Rev D								
Rev E								
Rev F		<p>DIMENSION NOTES:</p> <p>This drawing has been prepared from a survey drawing from Peek Architecture and Design Ltd commissioned by the client. It is VERY IMPORTANT that all dimensions are checked carefully before any work commences or any materials are ordered. If any discrepancies are noted between this drawing and any other contract document then please contact Peek Architecture + Design immediately.</p> <p>Do not scale, use figure dimensions only</p> <p>All dimensions to be verified on site prior to the commencement of any work or the production of any shop drawing.</p> <p>This drawing to be read in conjunction with all related Architect's and Engineer's drawings and any other relevant information.</p>		<p>ISSUE:</p> <p>PLANNING</p> <p>(NOT FOR CONSTRUCTION)</p>		<p>DRAWING NAME:</p> <p>PROPOSED REAR ELEVATION</p> <p>(ELEVATION CC)</p>		
Rev G								
Rev H								
Rev I								
Rev J								
		DRAWN BY:	CHECKED BY:	REVISION:	REVISION DATE:	DWG NO:	JOB NO:	
		DK	-	A	18-03-2014	PP2-05	P636	

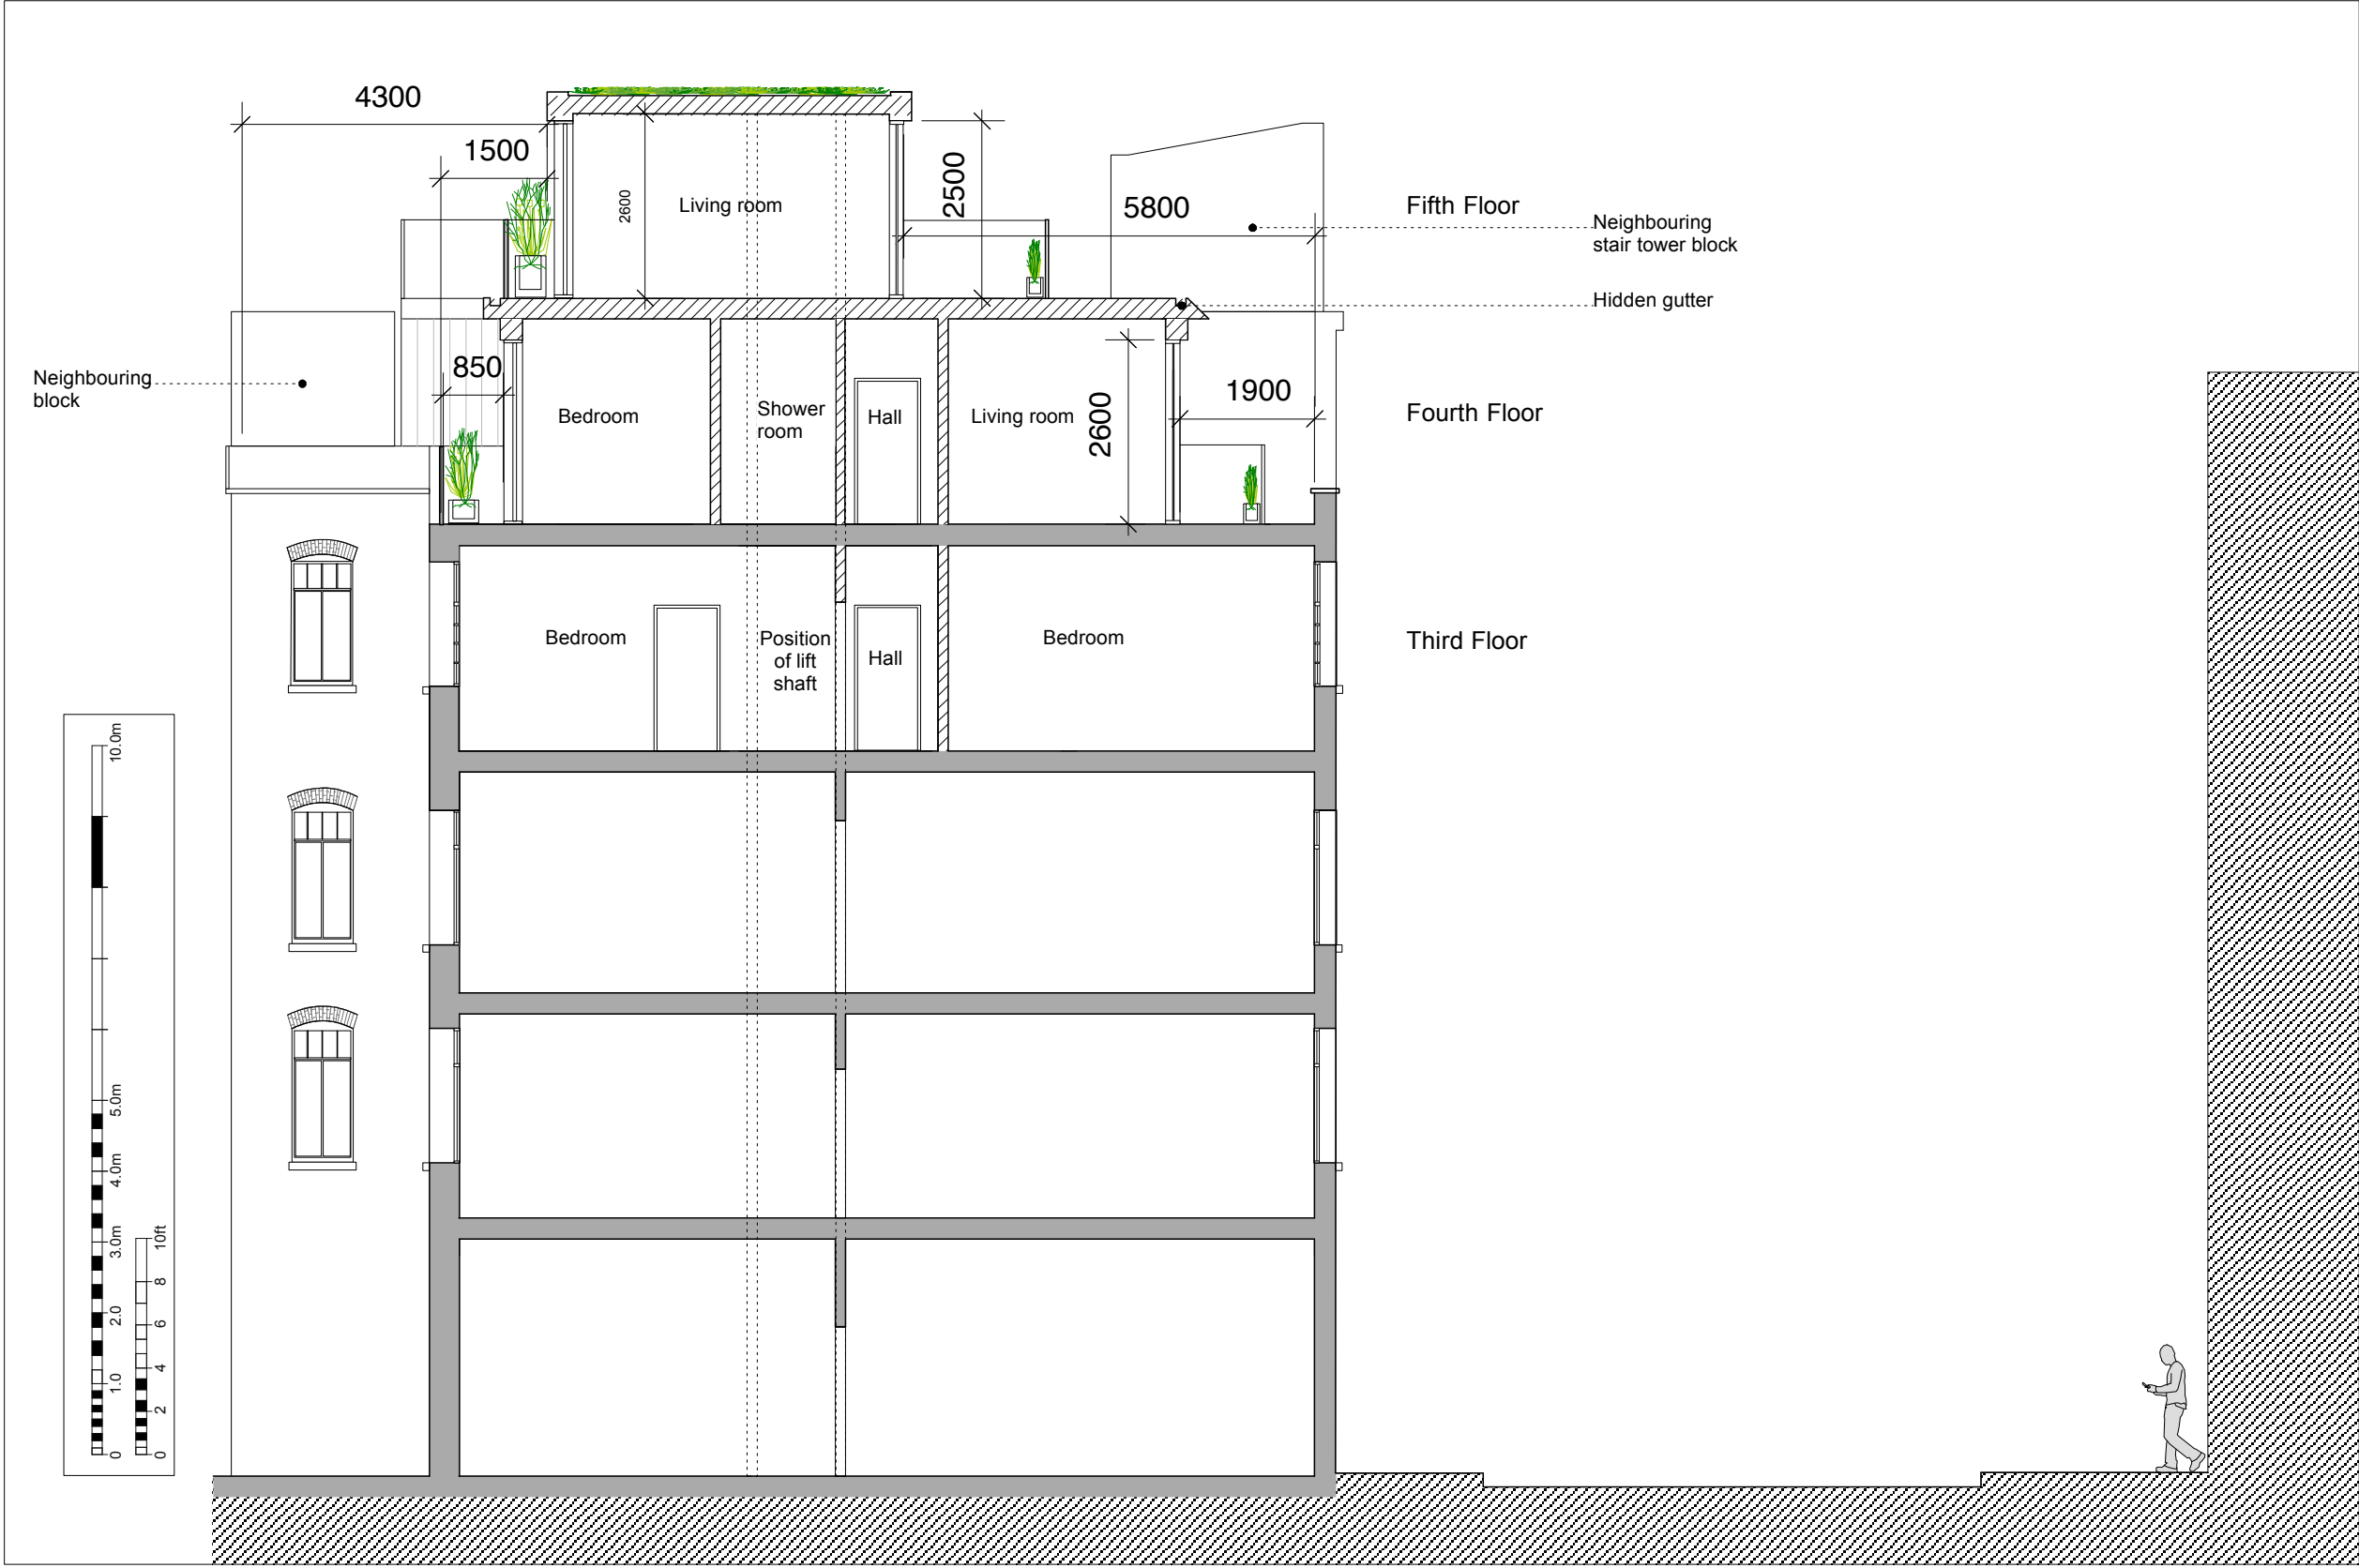

<div>PEEK Architecture + Design Ltd</div>		<div>NOTES / REVISIONS:</div> <div>Rev A: 18-03-2014</div> <div>Rev B</div> <div>Rev C</div> <div>Rev D</div> <div>Rev E</div> <div>Rev F</div> <div>Rev G</div> <div>Rev H</div> <div>Rev I</div> <div>Rev J</div>		<div>COPYRIGHT:</div> <div>The design and drawings remain the property of Peek Architecture + Design. The client for this project will be issued to use this design and documents on this site only upon full payment of architectural fees. This license is non-transferable. The design and drawings shall not be reproduced, copied, or used in any form without the permission of Peek Architecture + Design.</div> <div>DIMENSION NOTES:</div> <div>This drawing has been prepared from a survey drawing from Peek Architecture and Design Ltd. All dimensions are checked carefully before any work commences or any materials are ordered. If any discrepancies are noted between this drawing and any other contract document then please contact Peek Architecture + Design immediately. All dimensions to be verified on site prior to the commencement of any work or the production of any shop drawings. This drawing to be read in conjunction with all related Architect's and Engineer's drawings and any other relevant information.</div>		<div>SCALE:</div> <div>1:100 @ A3</div> <div>ISSUE:</div> <div>PLANNING (NOT FOR CONSTRUCTION)</div> <div>DRAWN BY: DK</div> <div>CHECKED BY: GT</div> <div>REVISION: A</div>		<div>PROJECT ADDRESS:</div> <div>40-42 PARKER STREET</div> <div>DRAWING NAME:</div> <div>PROPOSED SECTION AA</div> <div>REVISION DATE: 19-03-2014</div> <div>DWG NO: PP2-06</div> <div>JOB NO: P636</div>	
<div>Address: 12-13 Poland Street London W1F 8QB UK</div>		<div>Tel: 0207 734 3094</div>							
<div>Web: www.peakarchitecture.co.uk</div>		<div>Email: info@peakarchitecture.co.uk</div>							

