
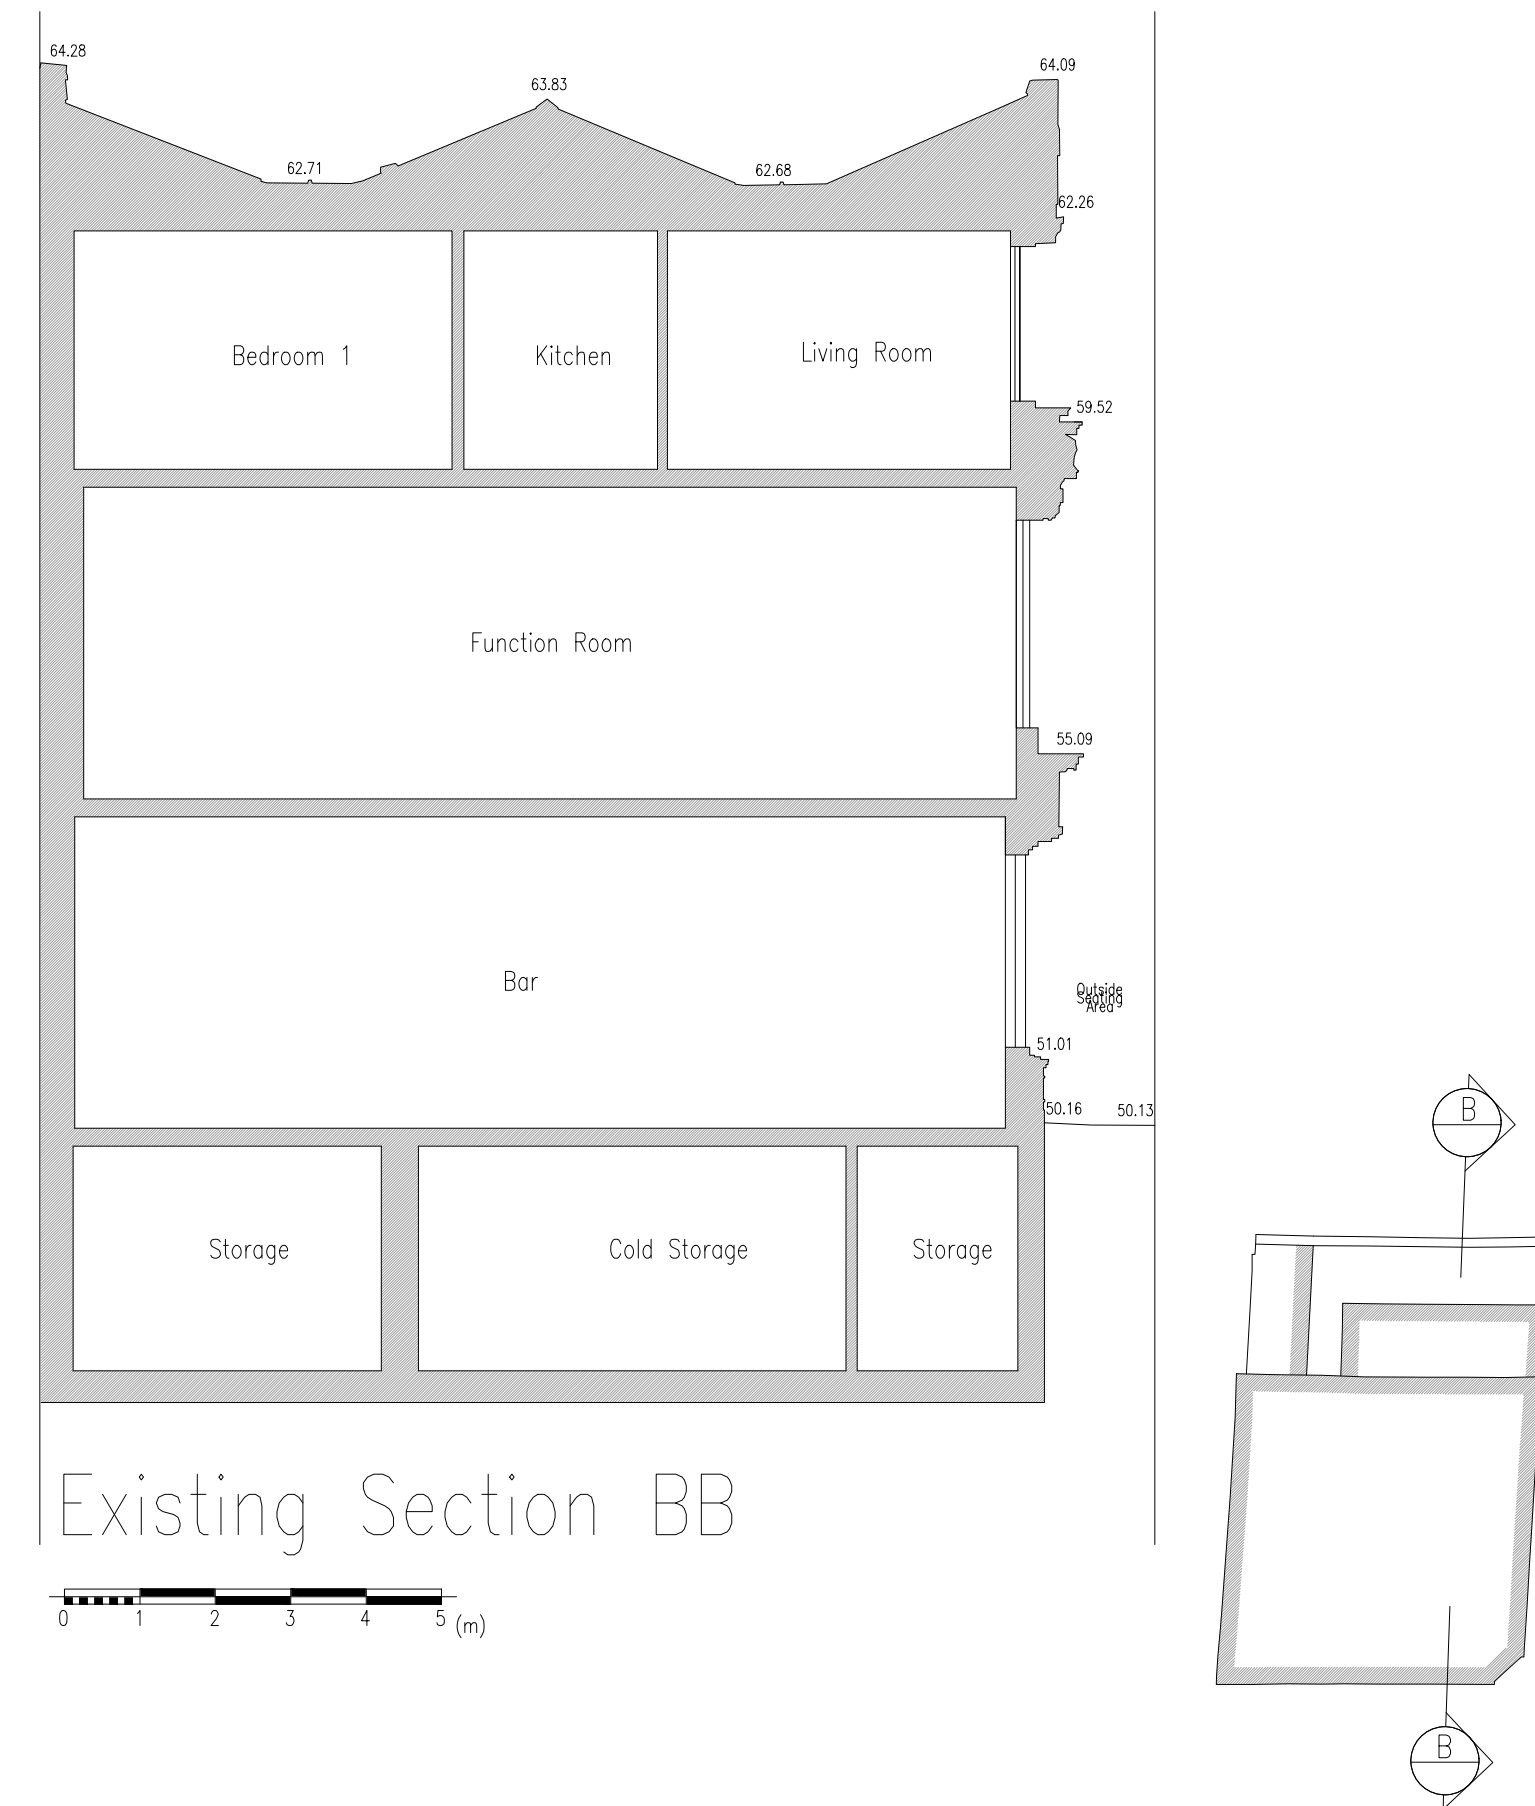
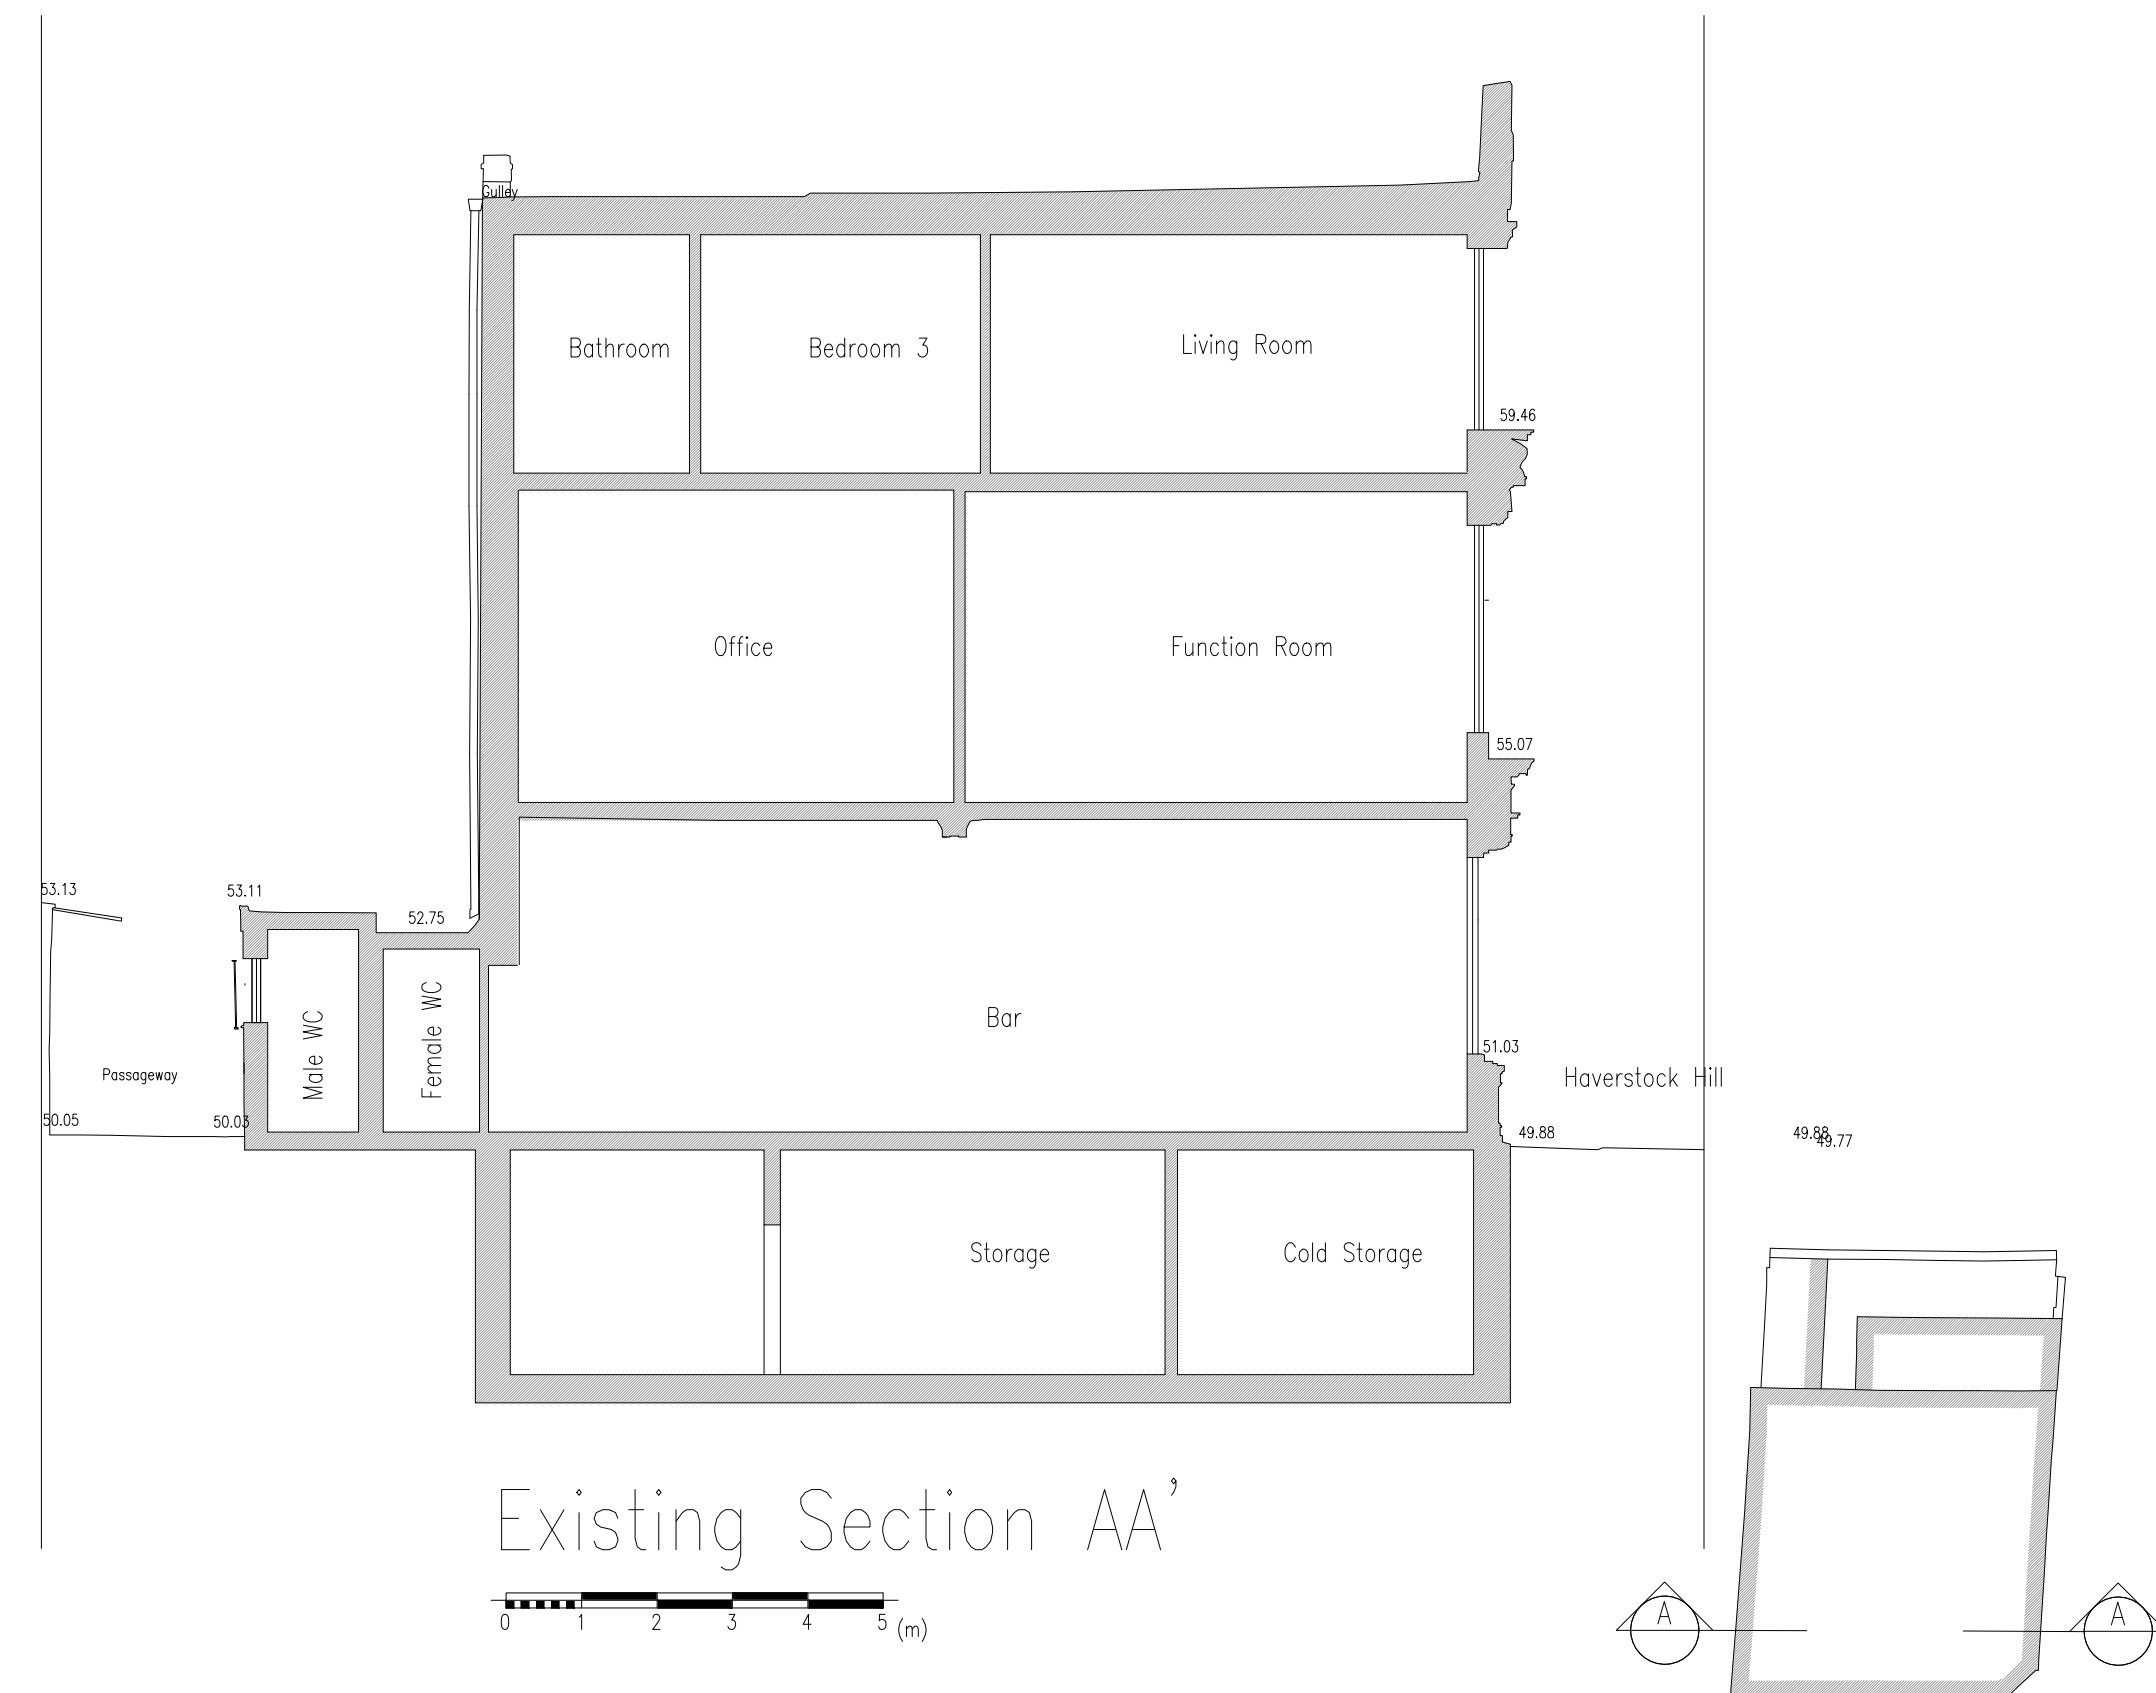
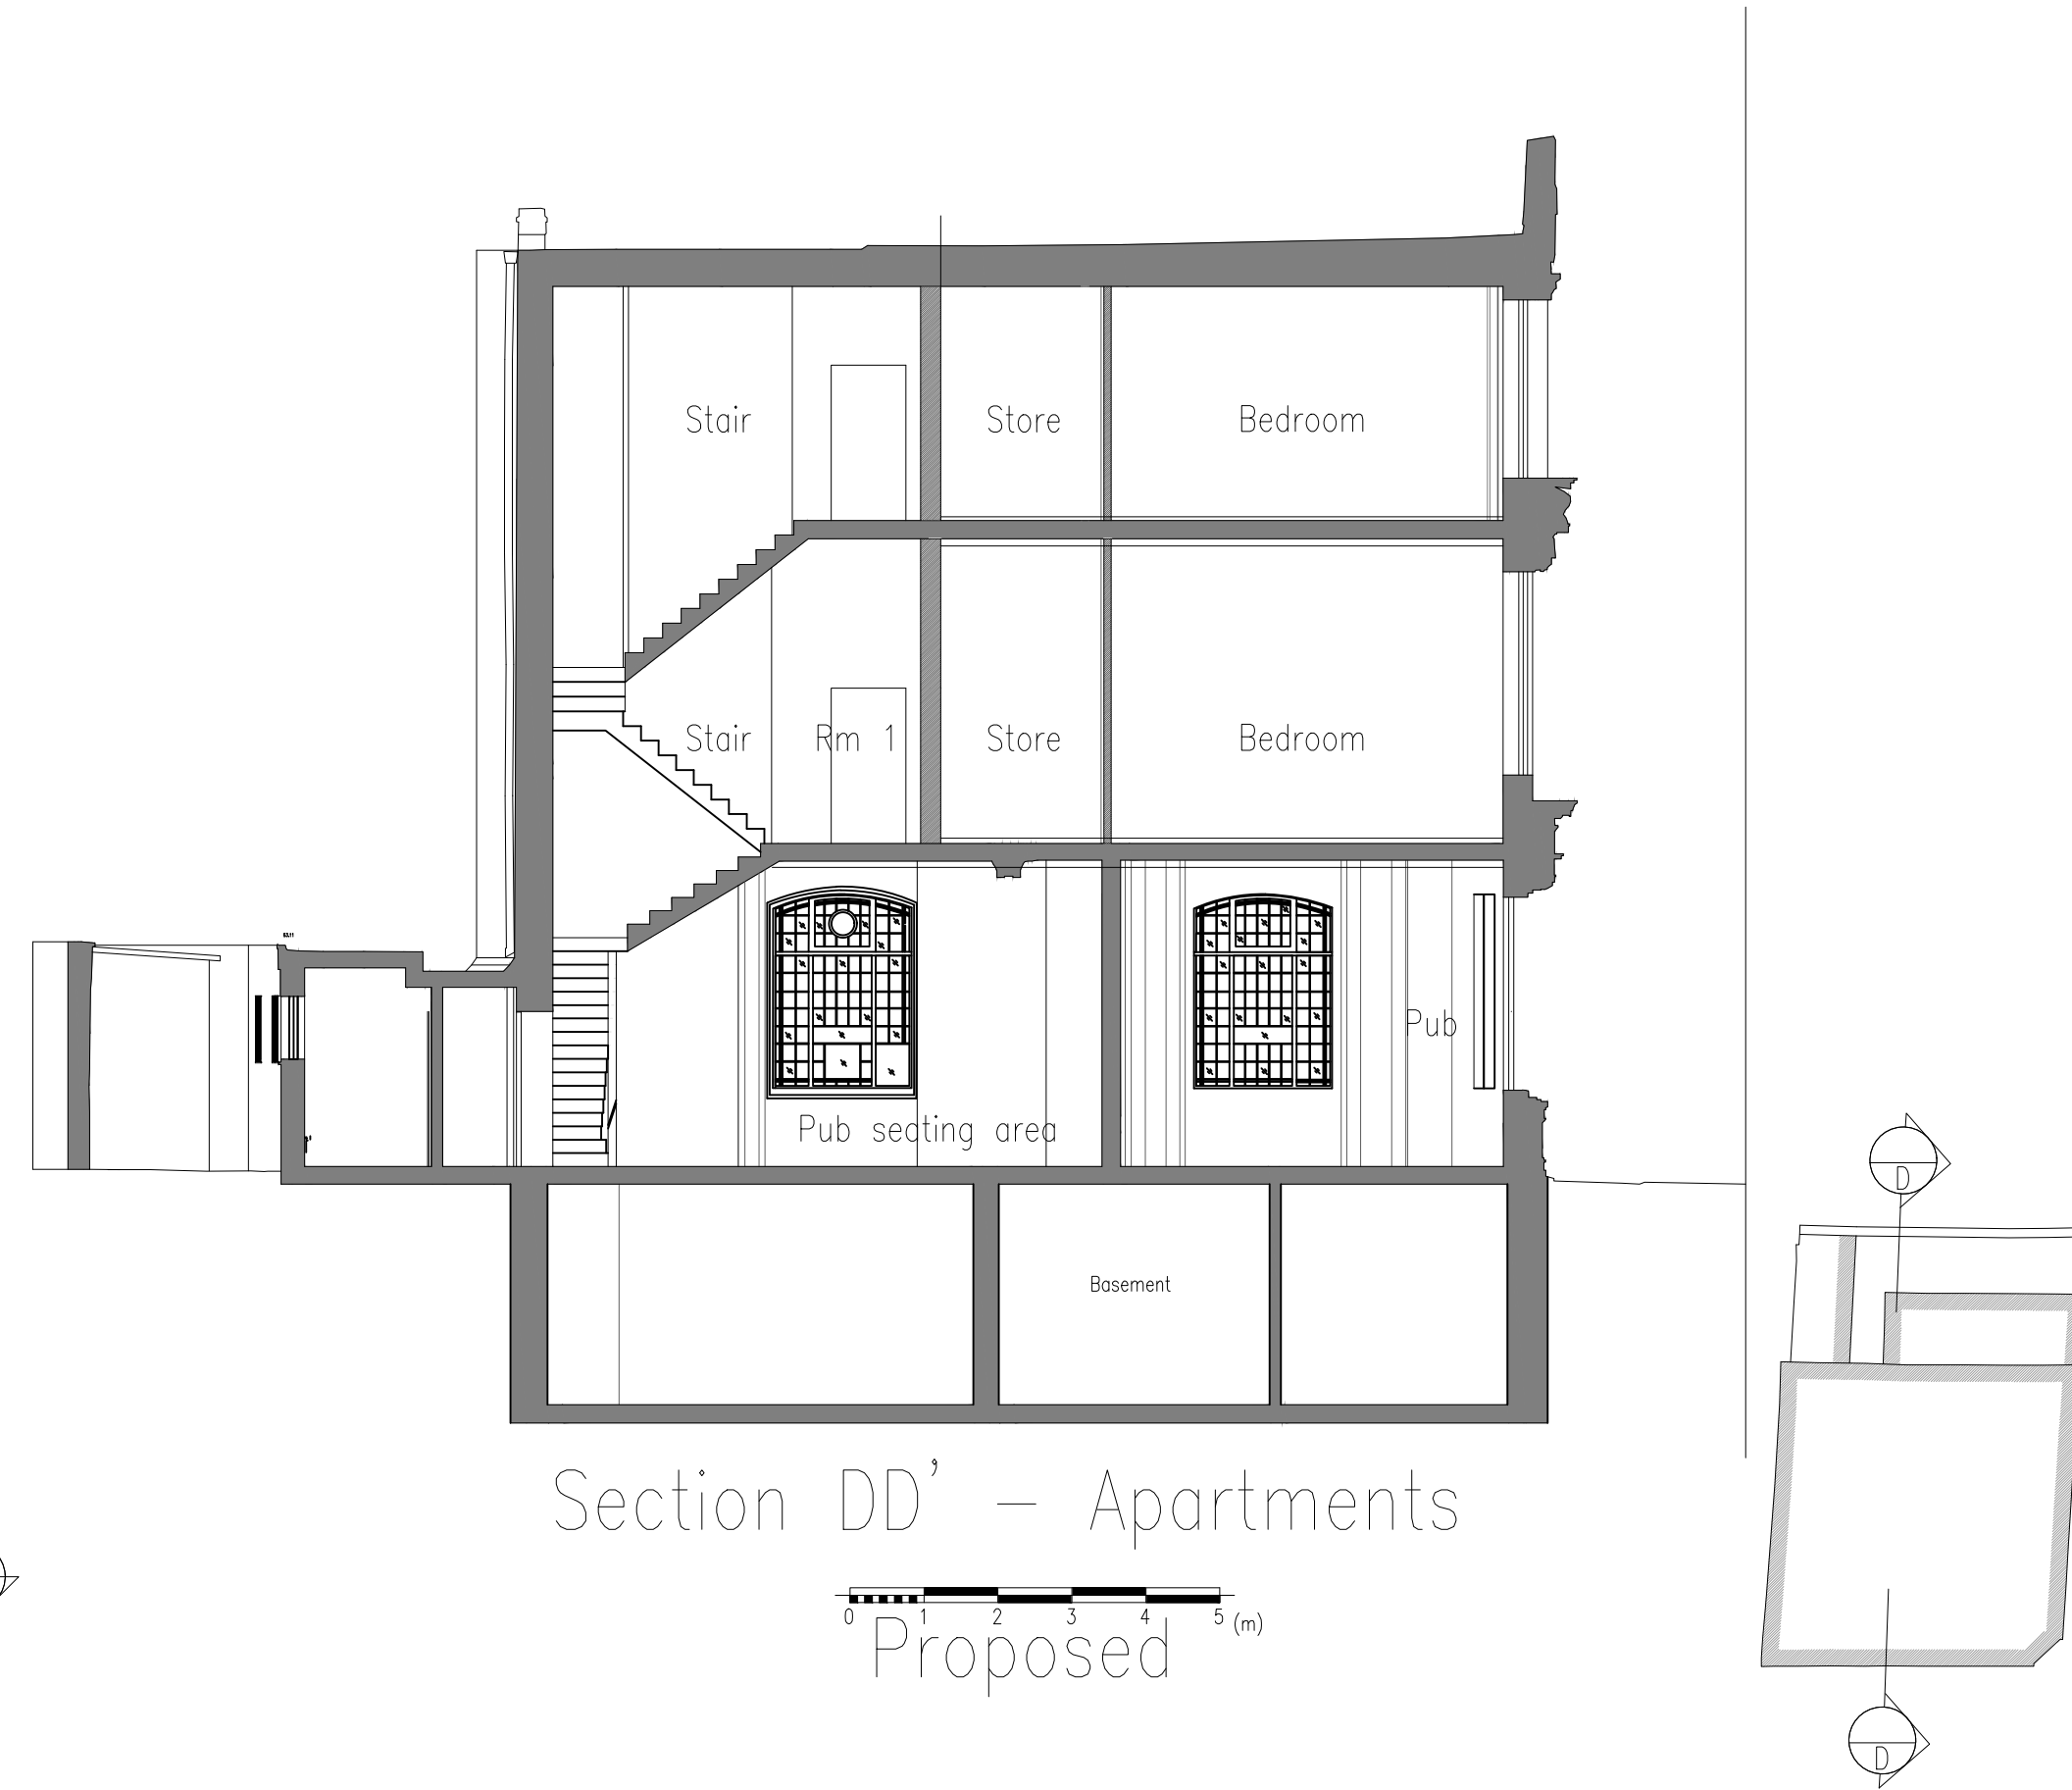


Contractors are not to scale dimensions from this drawing

Original size 100mm @ A1 Copyright A4 Design

Rev Date Drwn Chkd Desc

01 March-14 TB SH First Issue

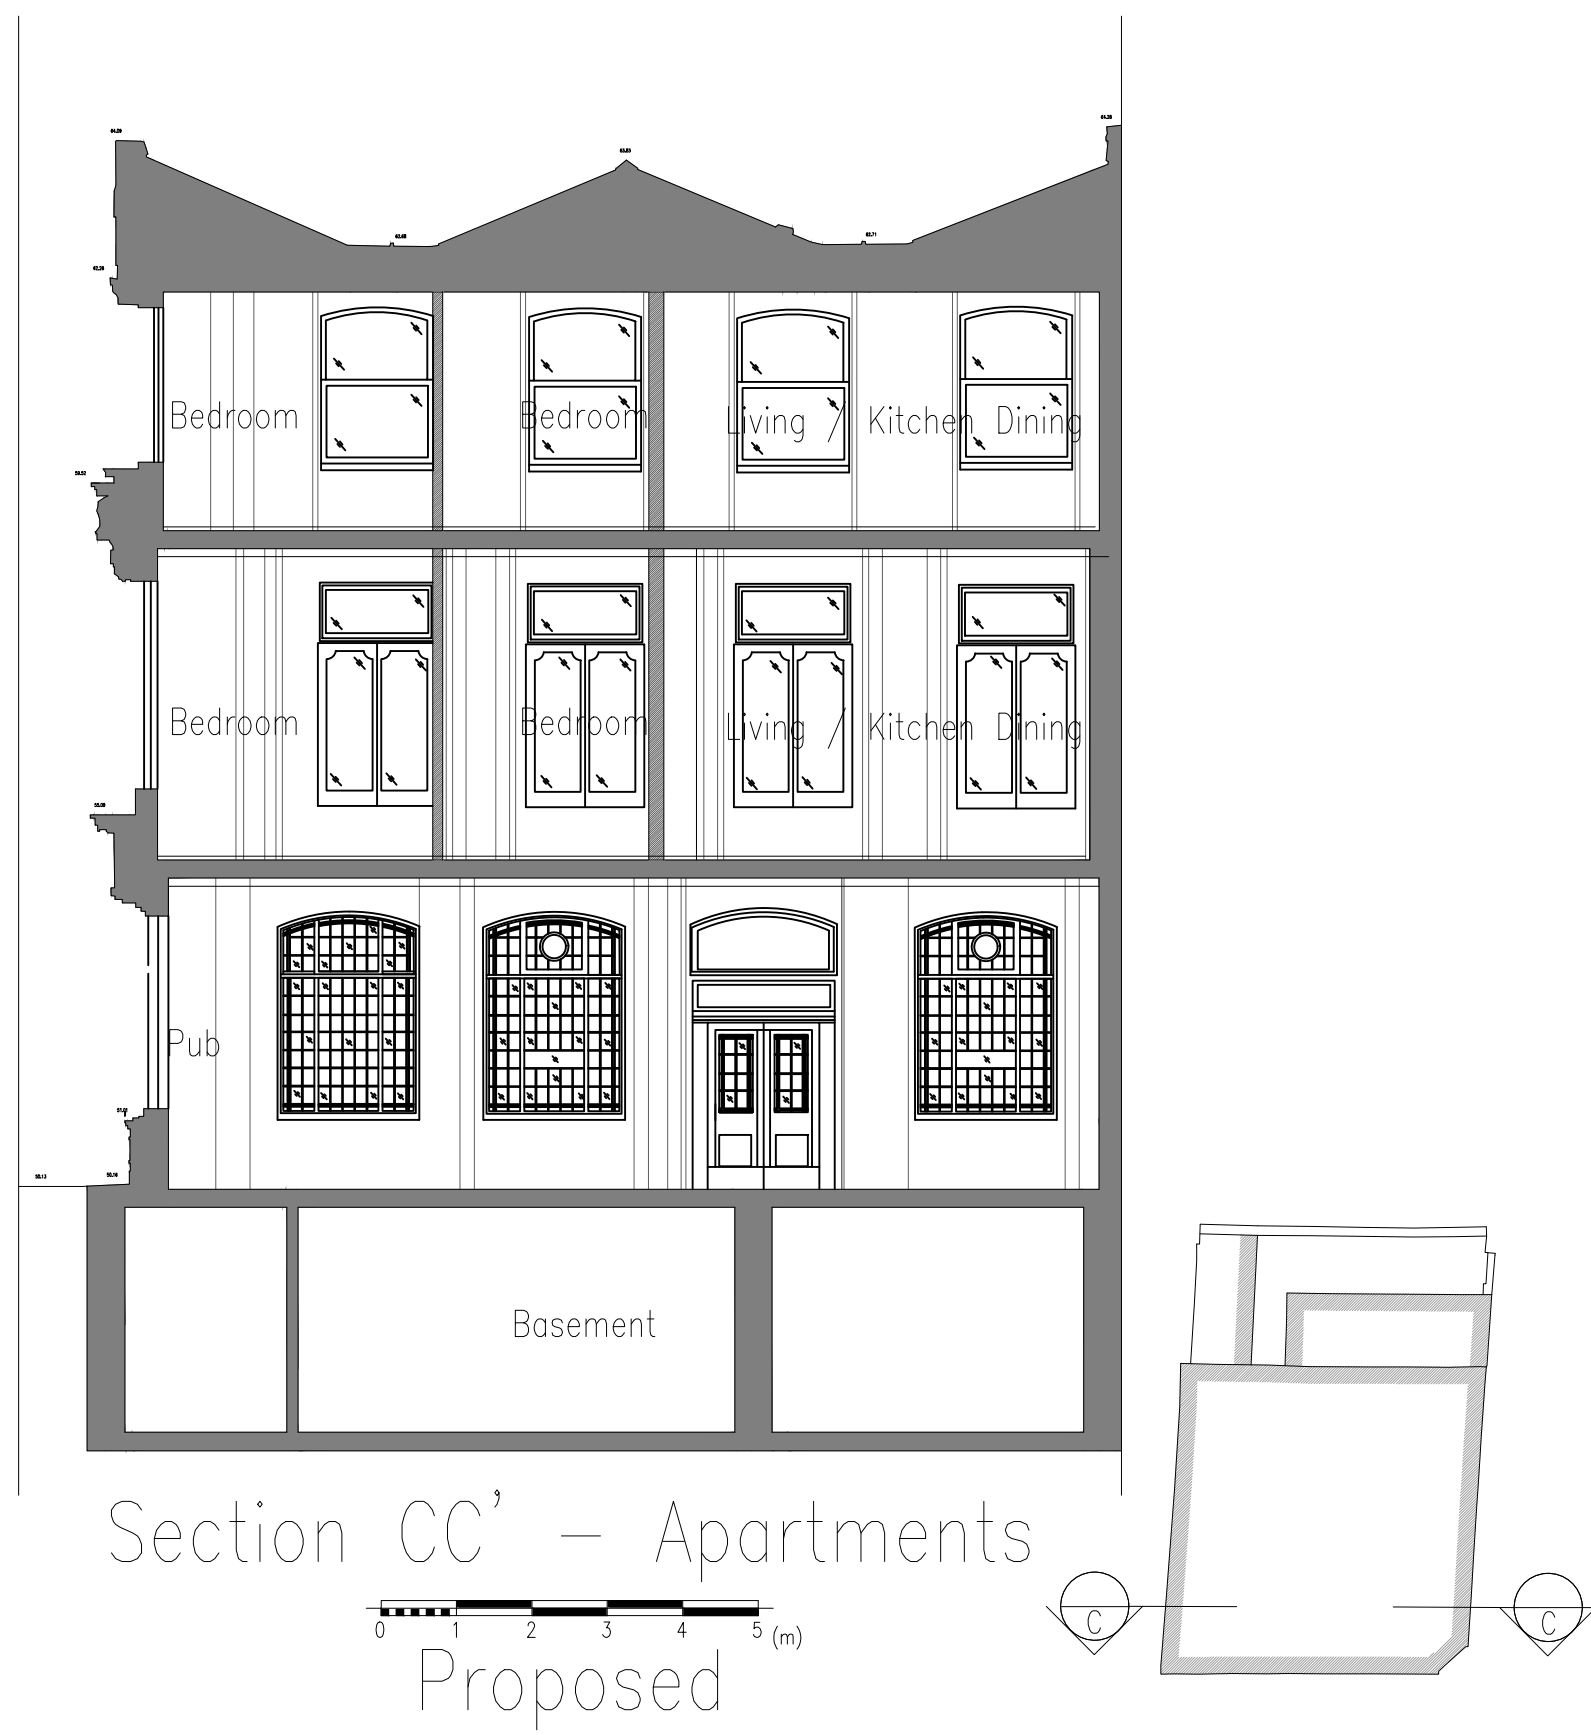

a4 design Architectural  
a4design.co.uk

PROJECT TITLE

The Sir Richard Steele  
97 Haverstock Hill, London NW3 4RL  
Faucet Inn Limited

DRAWING TITLE

Existing Sections A-A and B-B  
Proposed Sections CC, DD and EE  
Apartments scheme

DATE

March 2014

SCALE

1:100 @ A1 or 1:200 at A3

DRAWN BY

TB

PROJECT NUMBER

20220

DRAWING NUMBER

20220-PL-050

REVISION

01

STATUS

Planning