


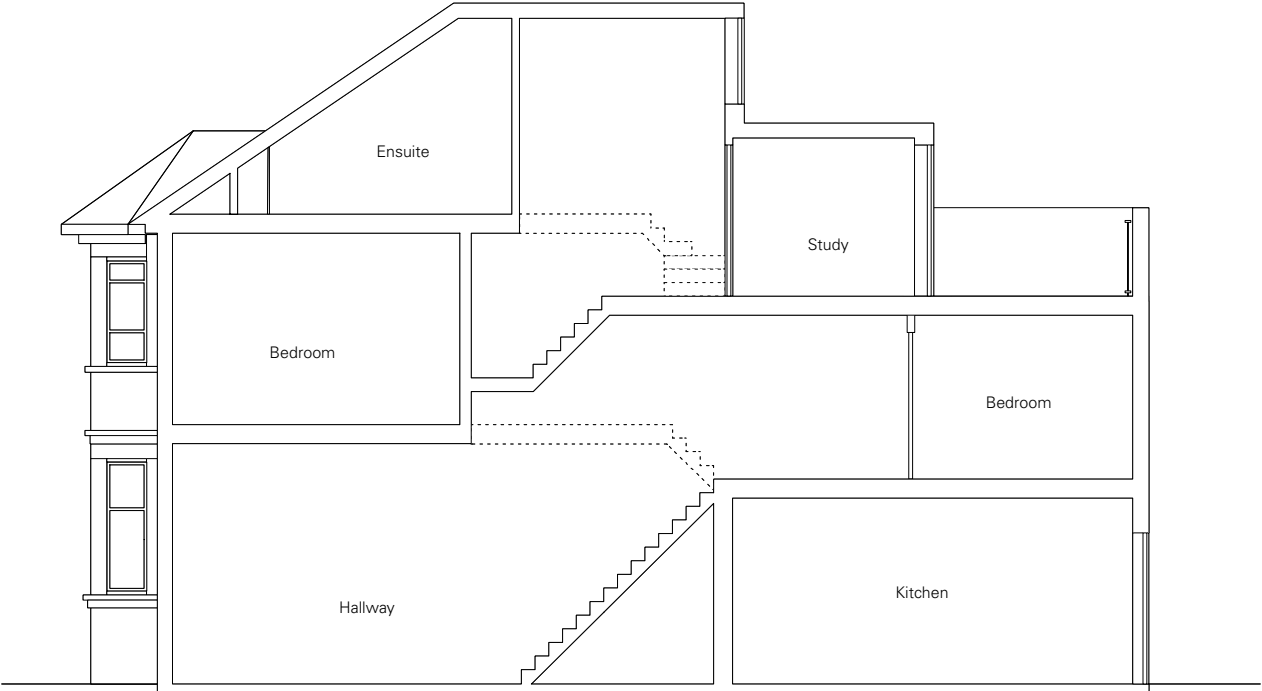

Section AA

revisions		
Rev. A - Notes added		27.03.14

notes

all information contained in this drawing is sole copyright of hugh strange architects

project		71 Sumatra Road				
drawing		New Proposed Section AA				
job. no.	20	dwg. no.	07	rev.	A	scale 1:100
issued for		Information				
		date 25.03.14				