


15 Cleve Road - Location Plan

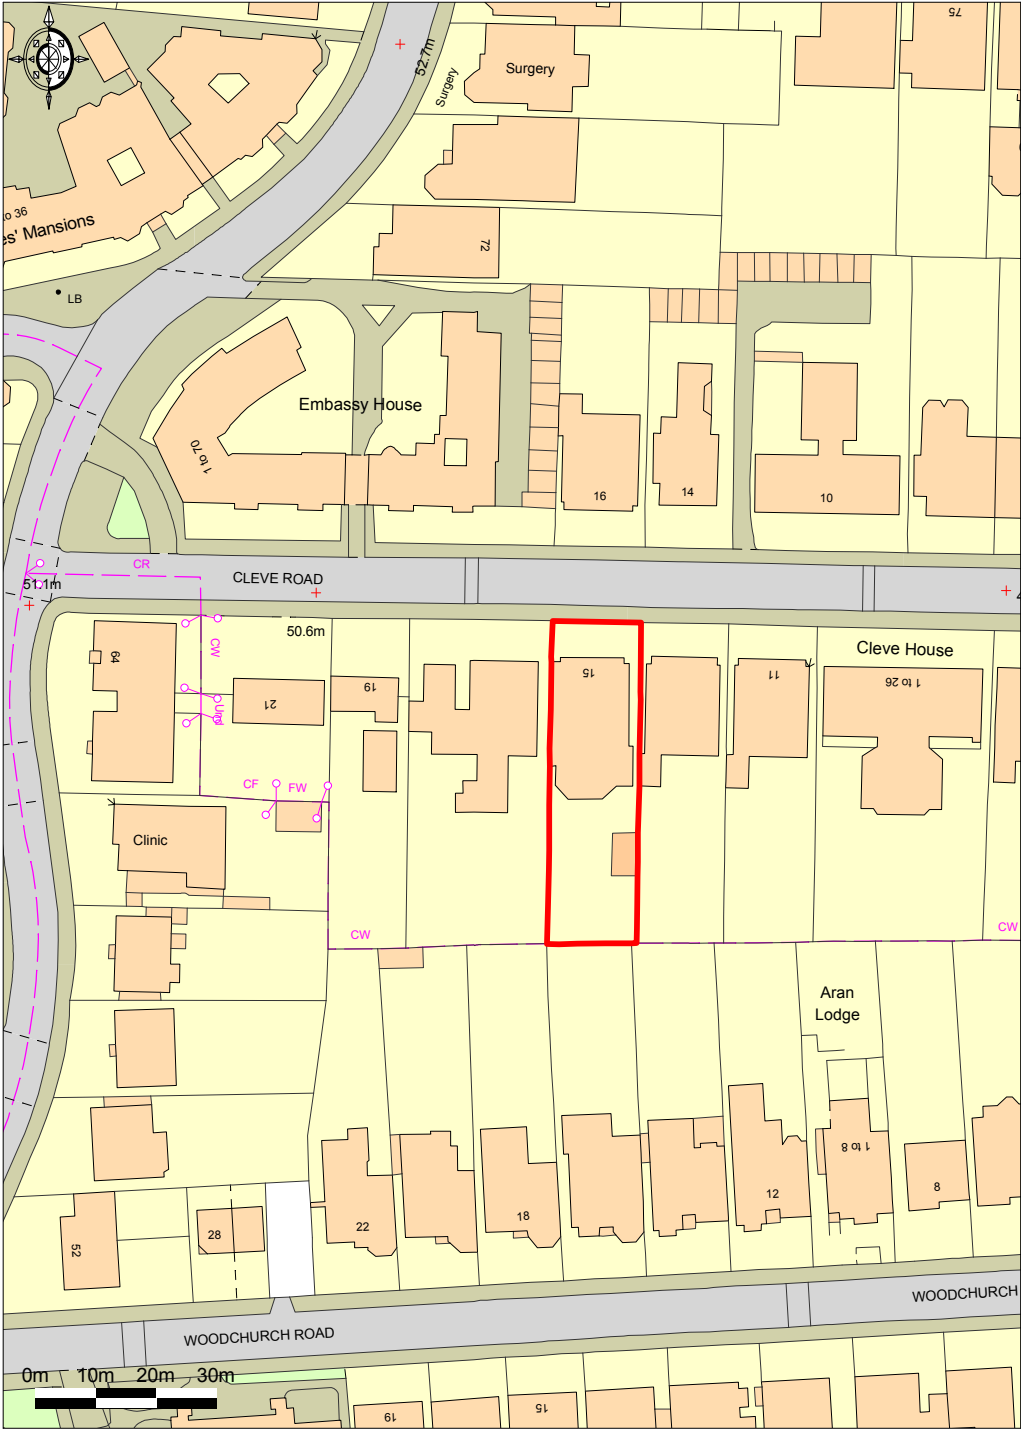

Ordnance Survey © Crown Copyright 2013. All rights reserved.
Licence number 100020449. Plotted Scale - 1:1250