




Any errors are to be reported for a decision.

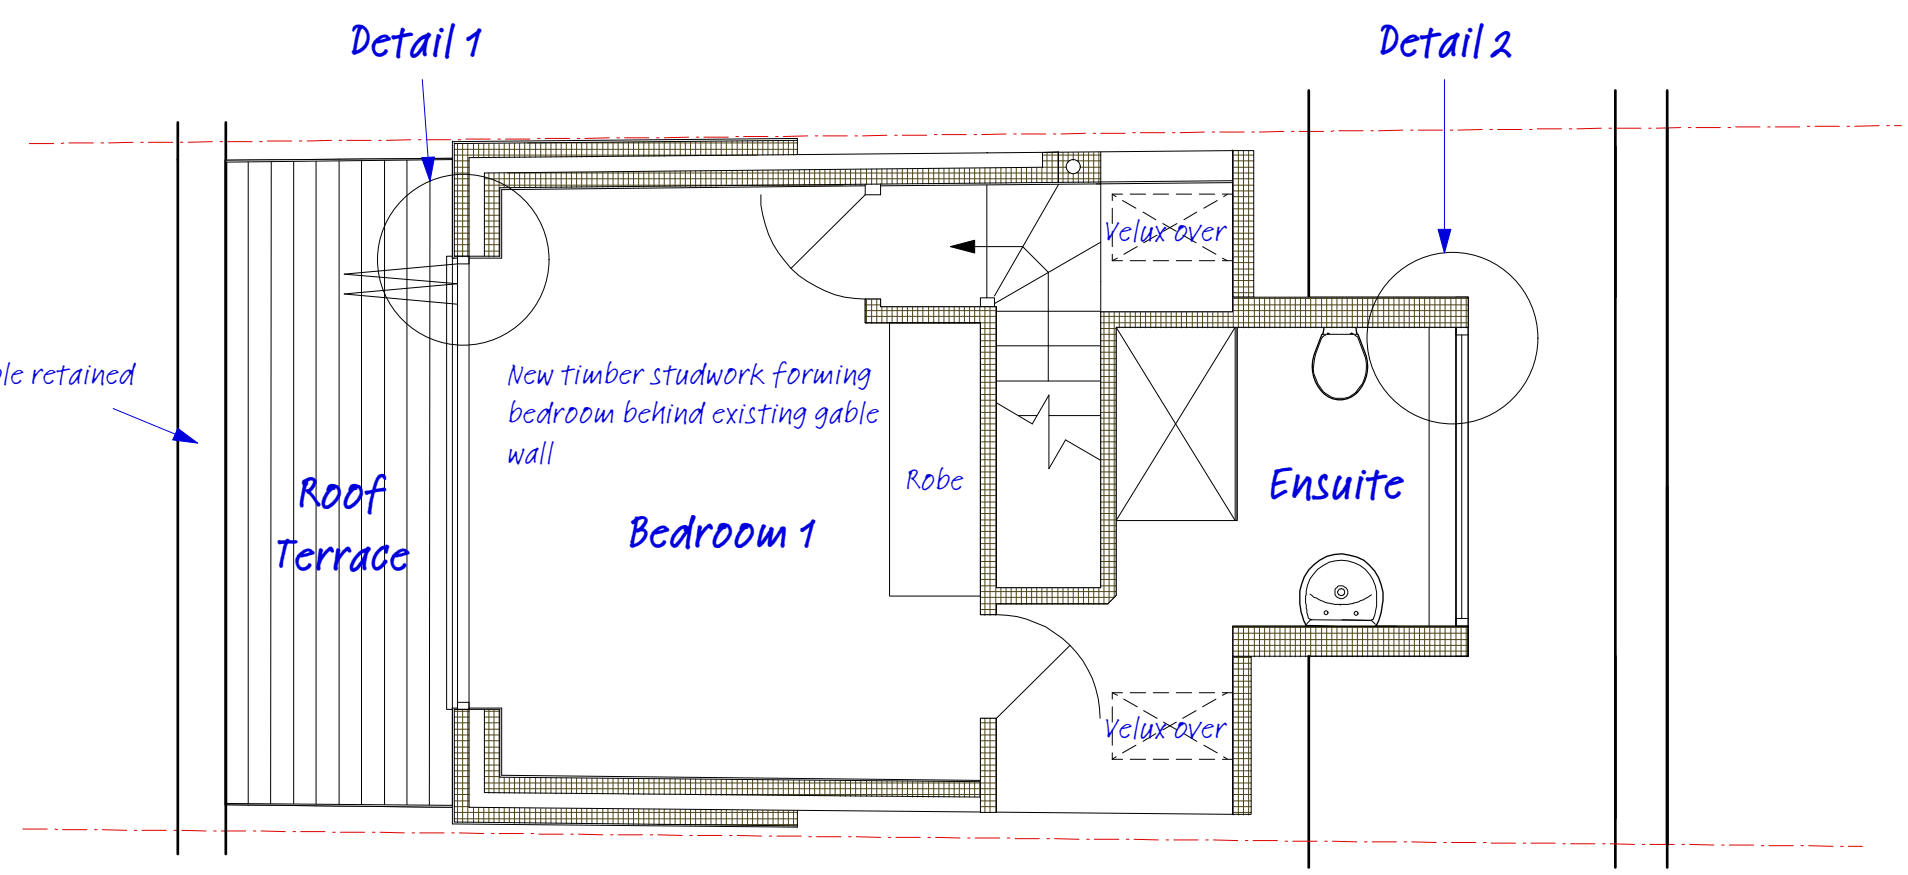


Third Floor Plan

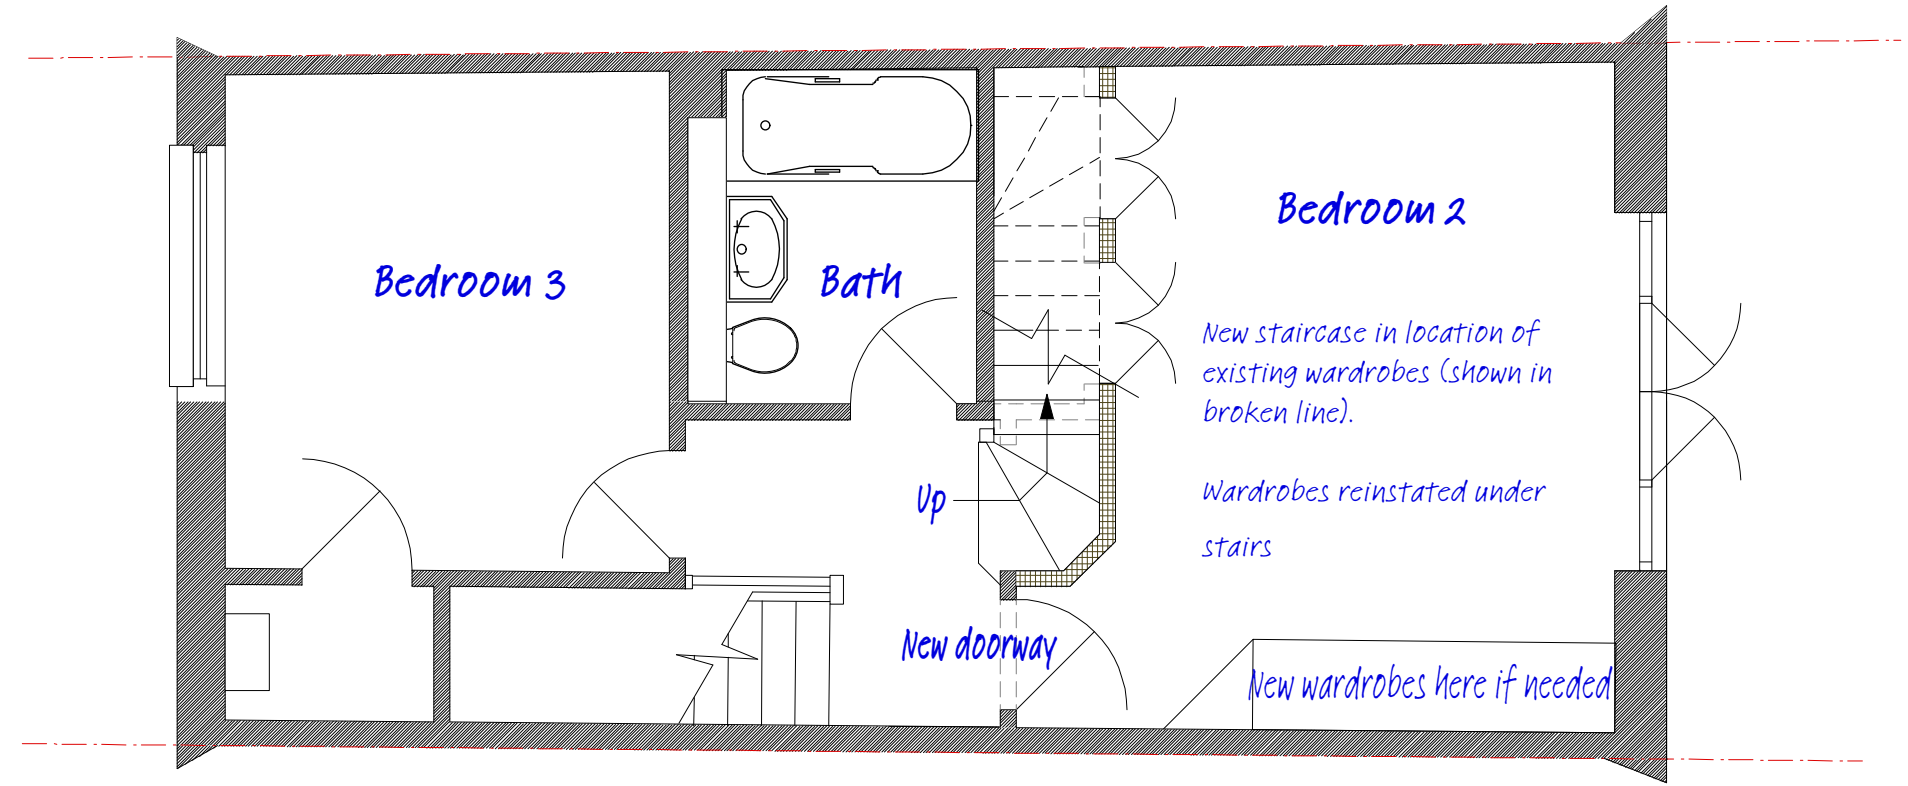



Second Floor Plan

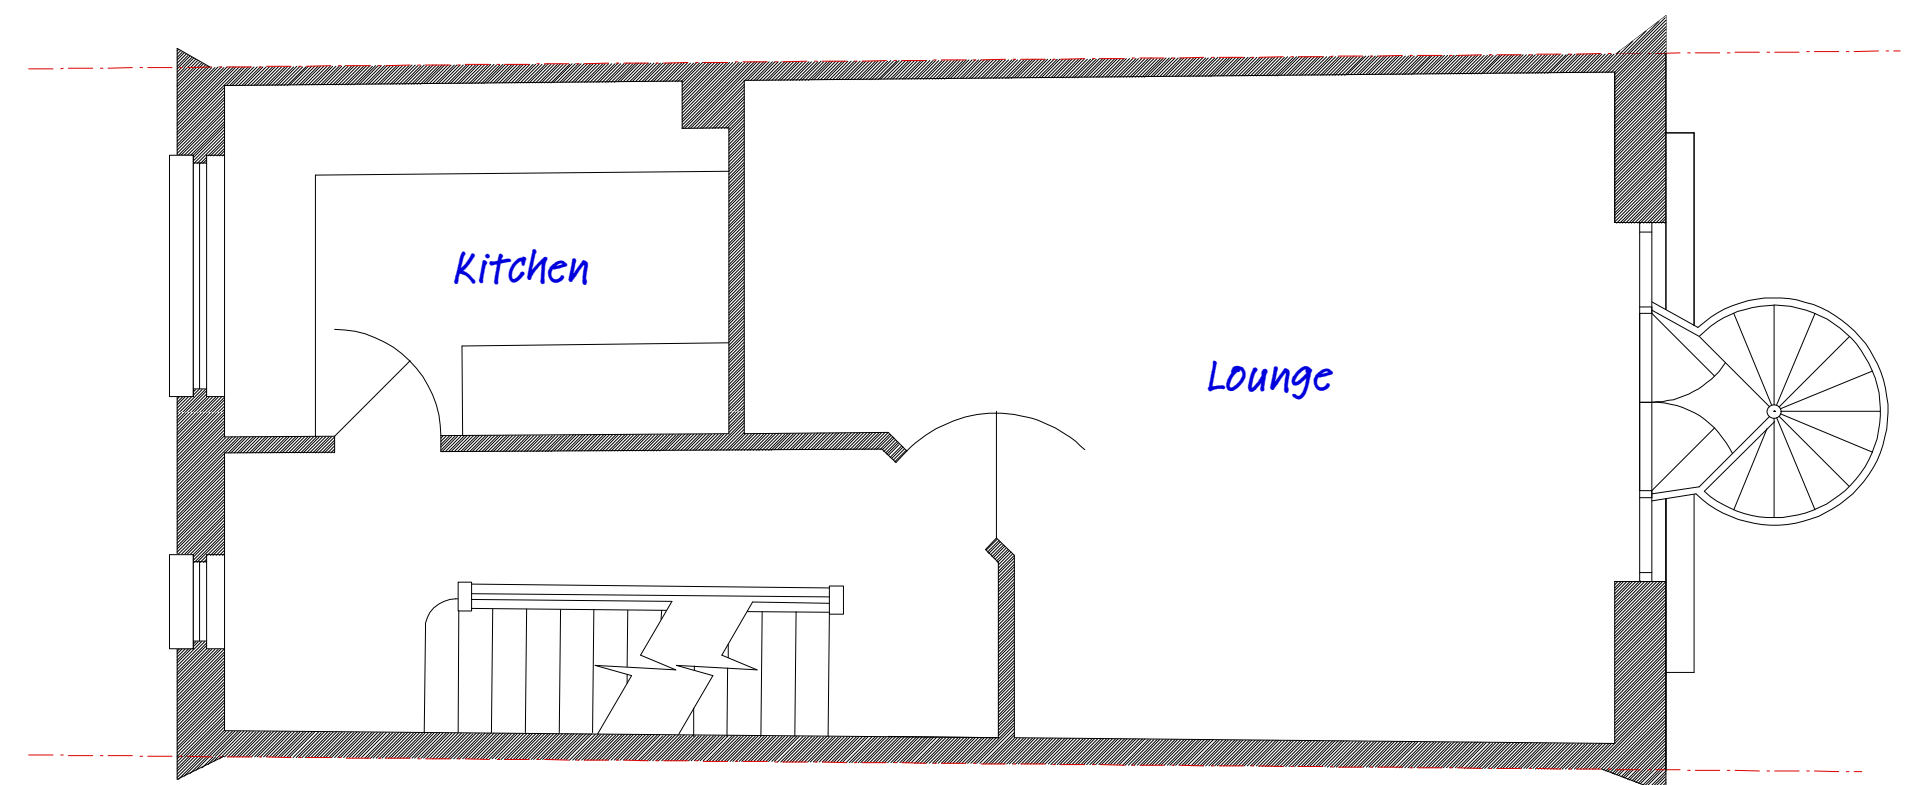


First Floor Plan (No change)

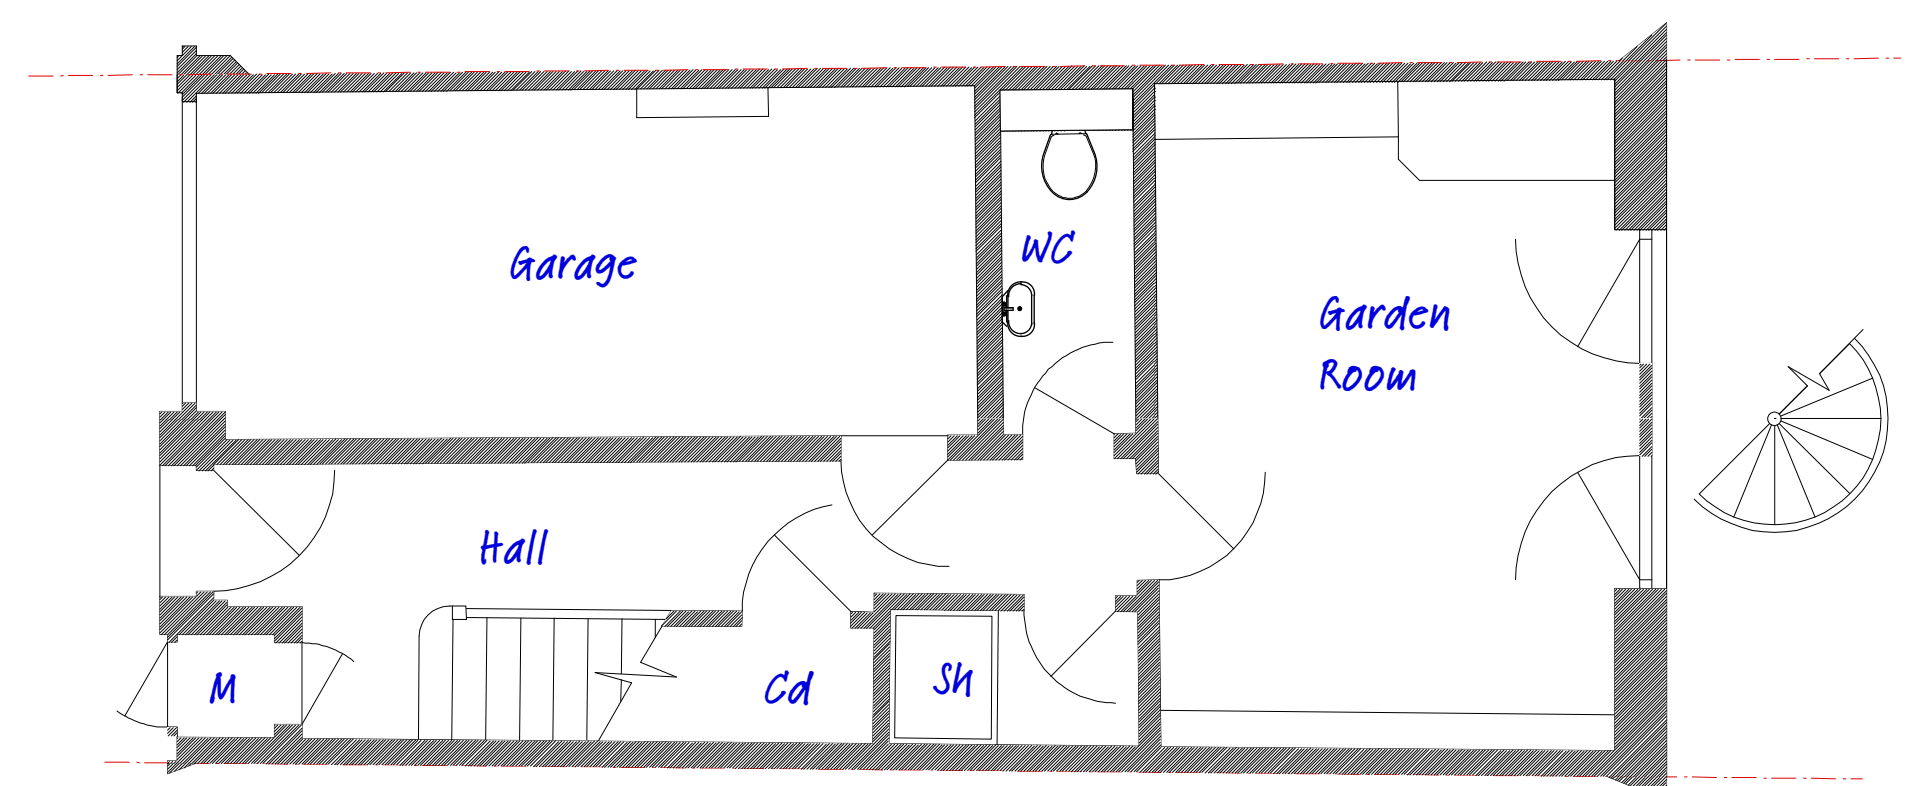

Ground Floor Plan (No change)

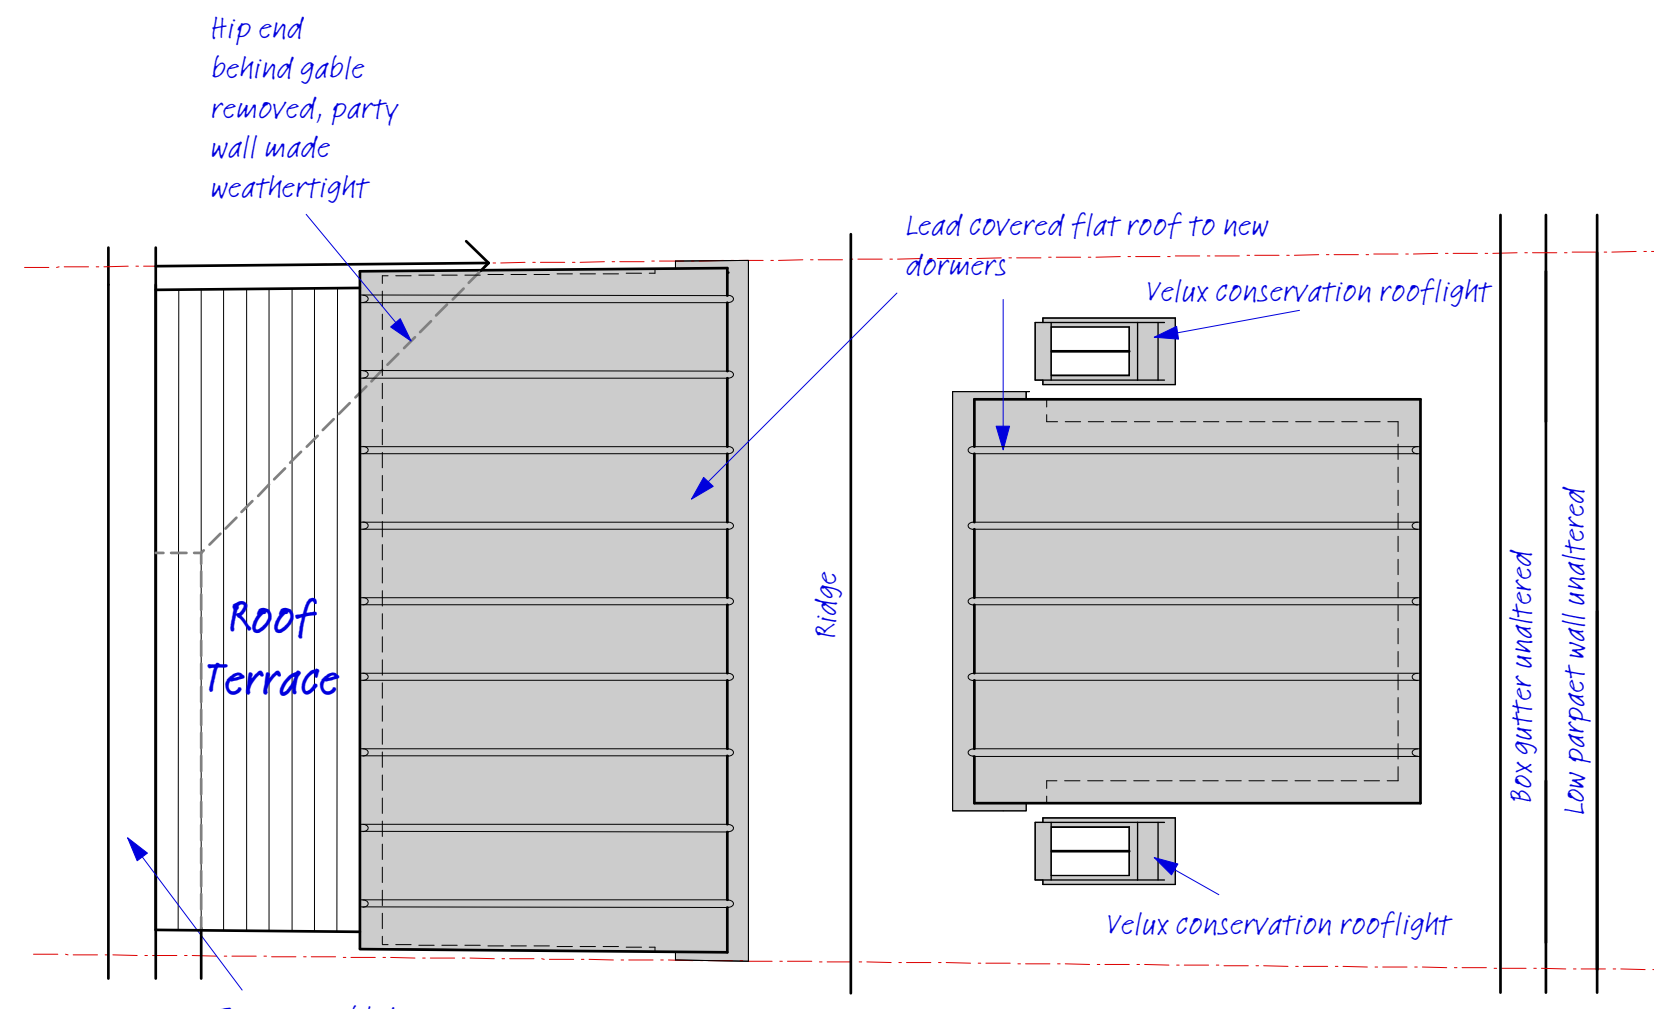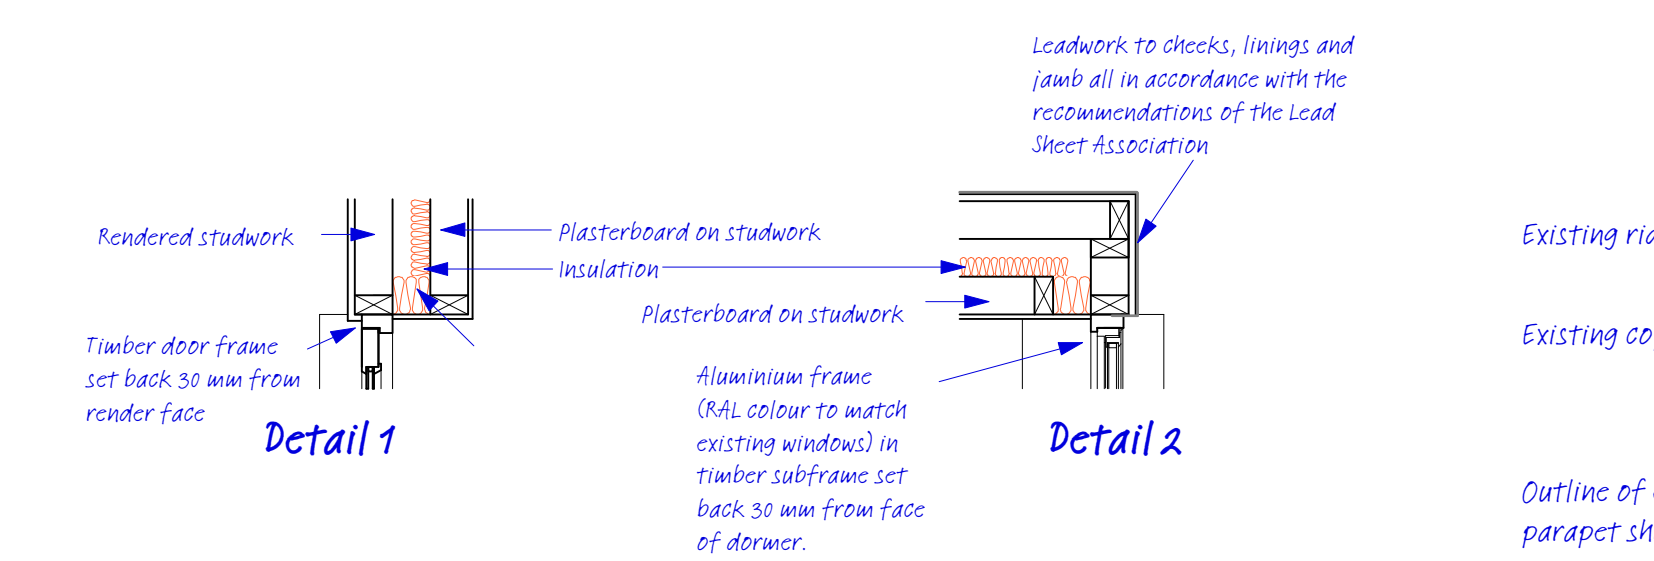


Roof Plan

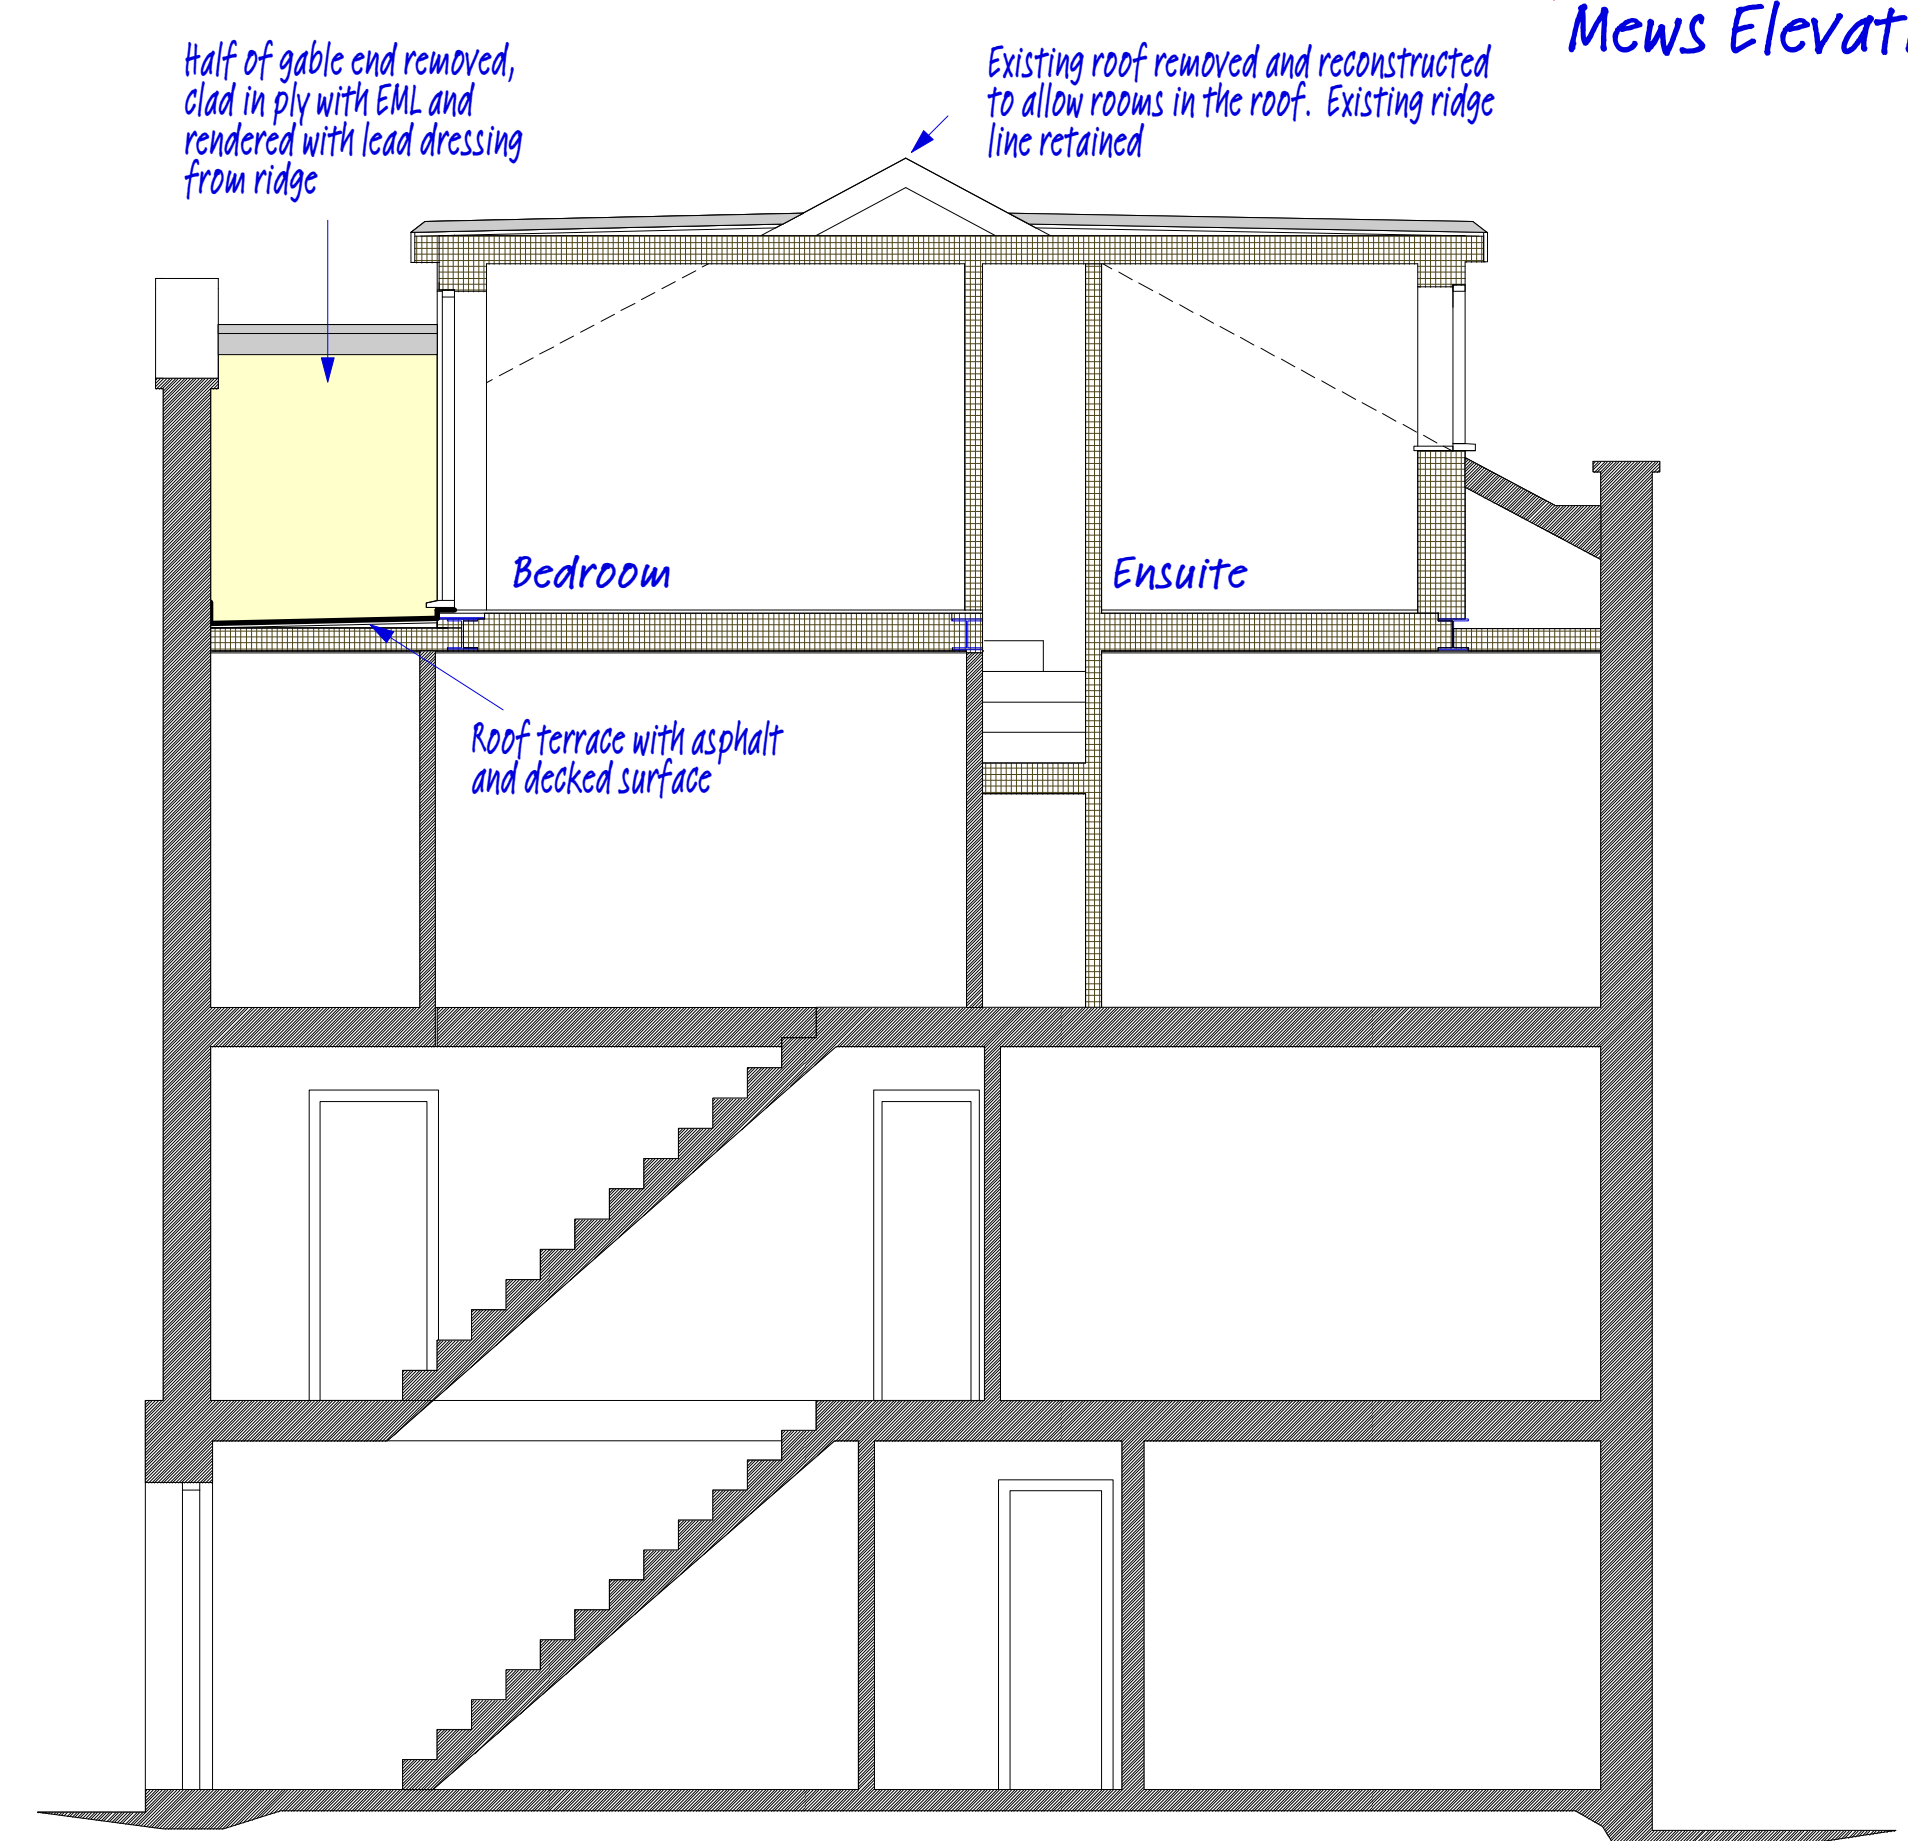


Long Section




Mews Elevation

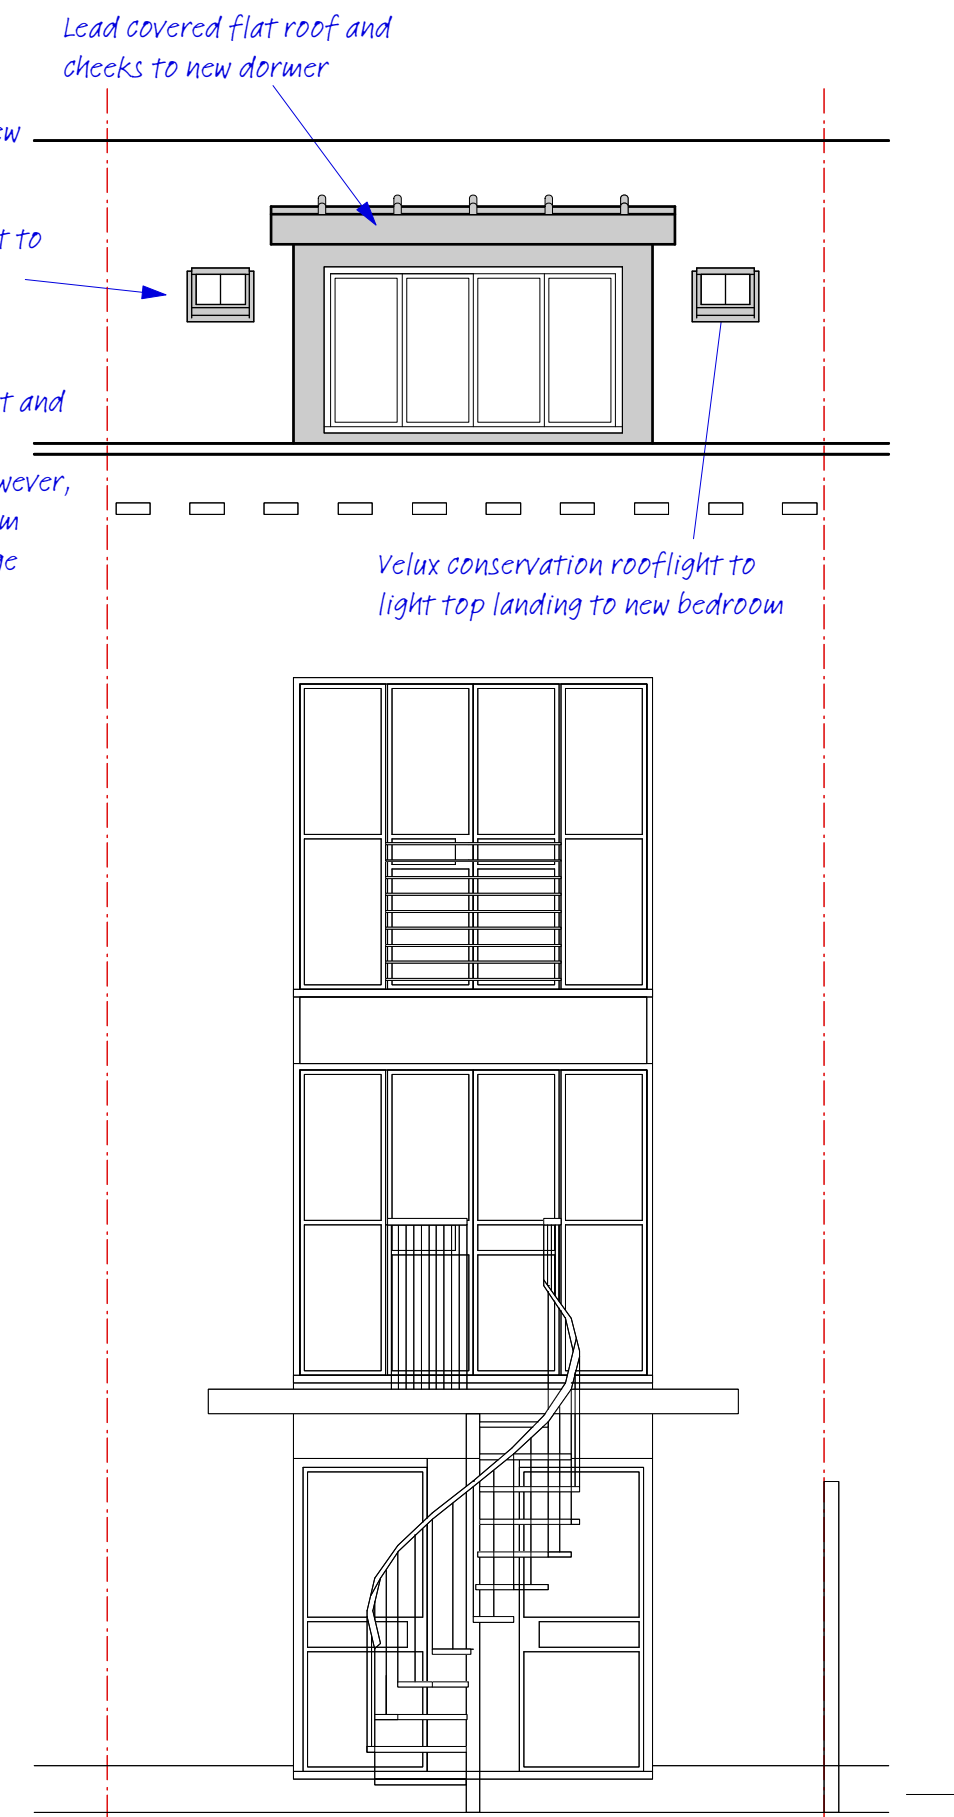

Garden Elevation

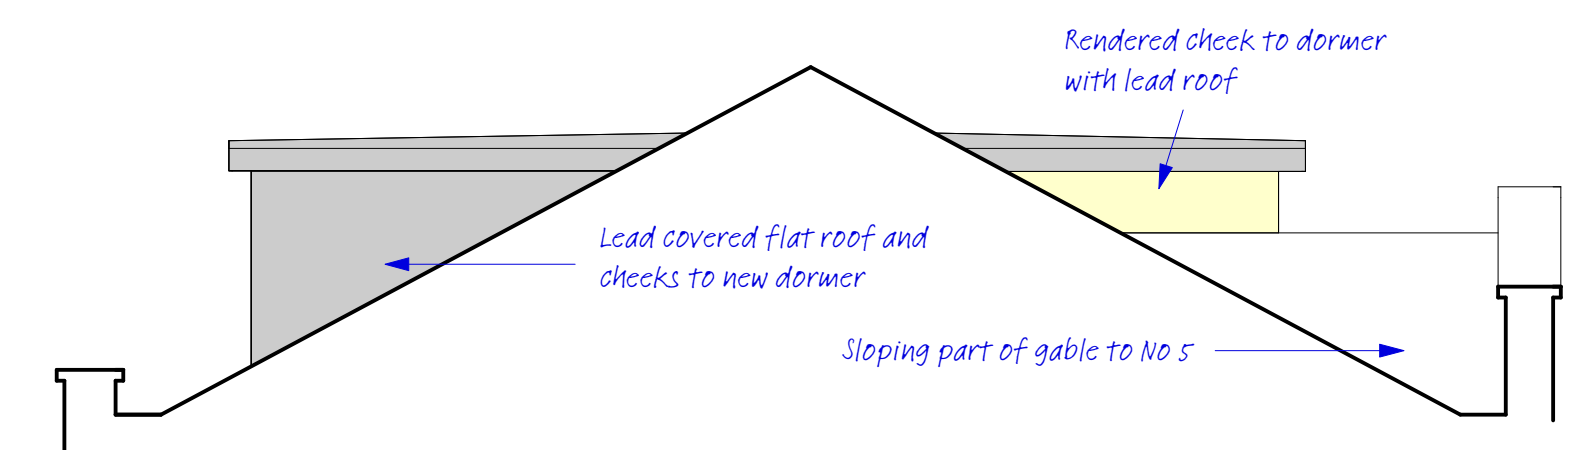

Elevation to No 5

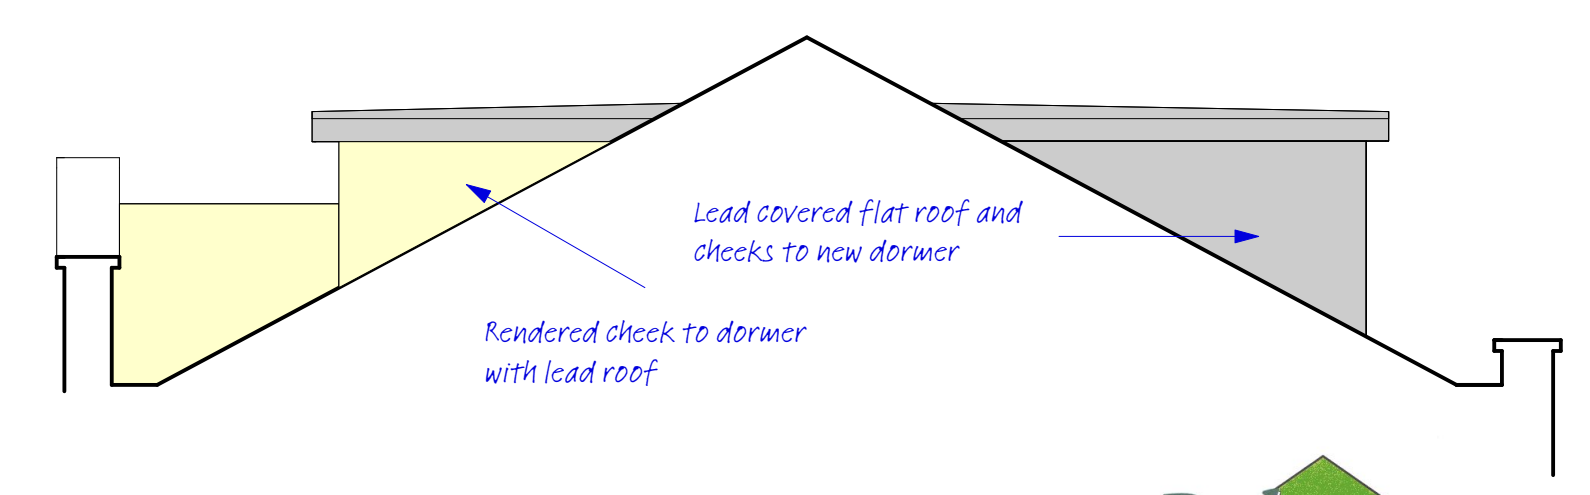

Elevation to No 3



Chartered Surveyors

Charleston House 13 High Street Hemel Hempstead Herts HP1 3AA
Tel: 01442 261270 Fax: 01442 261271
01923 829723 01923 842806
E-mail: contact@balneaveschadwick.co.uk



1:50 Scale at A1 0m 1 2 3 4 5 10m