


SECTION A-A

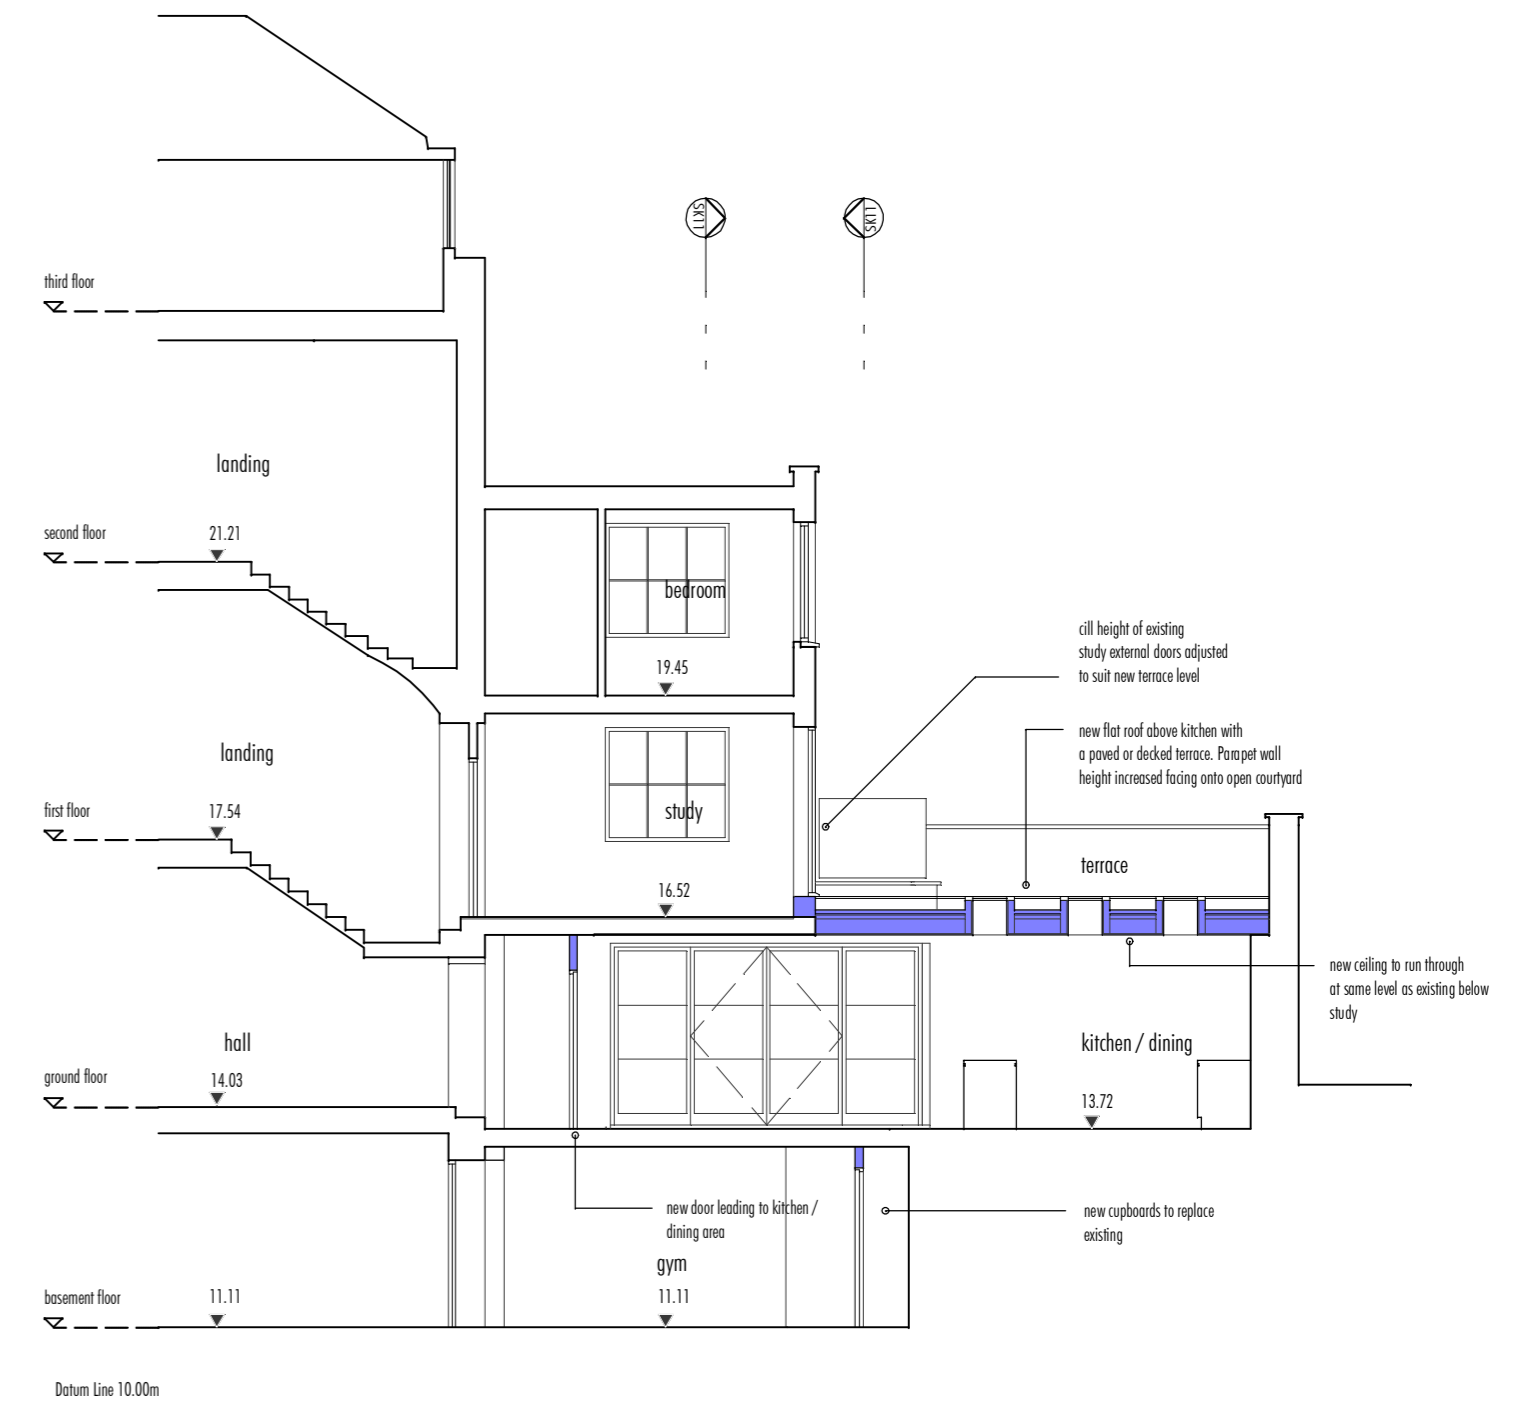

SECTION B-B

All dimensions must be checked on site and not scaled from this drawing
Prior to implementation the proposals shown should be assessed by a Structural Engineer and checked for compliance with the Building Regulations
For use in precise named location only
Copyright reserved


NOTE:

this survey plan is based on survey drawings prepared by:

BURY ASSOCIATES
Unit 5, 17 Farrier Street
Worcester, WR1 3BH
T: 01905 26222
surveys@buryassociates.co.uk
www.buryassociates.co.uk

Key

- existing structure
- proposed structure

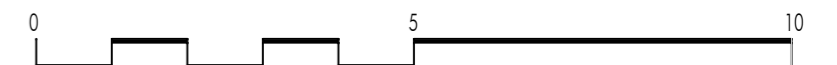

<div>ANDERSON ORR ARCHITECTS LTD</div> <div>The Studio, 70. Church Road, Wheatley, OXON, OX33 1LZ t: 01865 873936</div>		scale 1:100@A2	client MRS M. DOYLE	
		date MARCH 14	drawing	
		drawn TS	PROPOSED SECTIONS	
		job 13111	no. 13111-P03	rev /
<div>PROJECT</div> <div>PROPOSED EXTENSION AND ALTERATIONS, 51 DOUGHTY STREET, LONDON, WC1N 2JS</div>				