



Notes

Rev.	Date	Comment	By
------	------	---------	----

Do not scale from this drawing
All dimensions are to be checked on site
Any discrepancies are to be reported immediately to the Architect or Main Contractor

COPYRIGHT © 2013
ALL RIGHTS DESCRIBED IN THE CHAPTER IV OF THE COPYRIGHT
DESIGN AND PATENTS ACT 1988, HAVE BEEN GENERALLY ASSERTED



Drawing

Existing internal elevations

Ground floor reception - Elevations A & B

-

Project No.	Drawing No.	Issue	Status
130221	1100	-	PA

Scale	Date	Drawn By	Checked By
A3@1/25	Mar 2014	CA	RG

SidellGibsonInteriors

Holford Mews
Cruikshank Street, London, WC1X 9HW
T: +44 (020) 3179 9096




Notes

Rev.	Date	Comment	By
------	------	---------	----

Do not scale from this drawing
All dimensions are to be checked on site
Any discrepancies are to be reported immediately to the Architect or Main Contractor

COPYRIGHT © 2013
ALL RIGHTS DESCRIBED IN THE CHAPTER IV OF THE COPYRIGHT
DESIGN AND PATENTS ACT 1988, HAVE BEEN GENERALLY ASSERTED

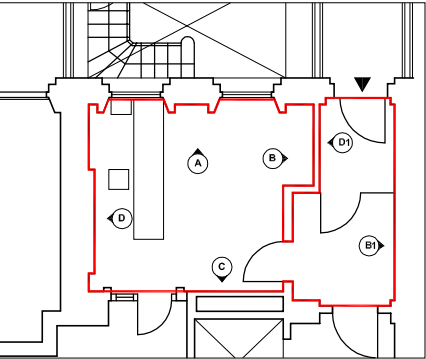

Client
Goodman Jones LLP
29-30 Fitzroy Square
London W1T 6LQ

Project

Fitzroy Square

Alterations and redesign of the Goodman Jones offices

Drawing
Existing internal elevations
Ground floor reception - Elevations C,C1 & D
-

Project No.	Drawing No.	Issue	Status
130221	1101	-	PA

Scale	Date	Drawn By	Checked By
A3@1/25	Mar 2014	CA	RG

SidellGibsonInteriors

Holford Mews
Cruikshank Street, London, WC1X 9HW
T: +44 (020) 3179 9096




Notes

Rev.	Date	Comment	By
------	------	---------	----

Do not scale from this drawing
All dimensions are to be checked on site
Any discrepancies are to be reported immediately to the Architect or Main Contractor

COPYRIGHT © 2013
ALL RIGHTS DESCRIBED IN THE CHAPTER IV OF THE COPYRIGHT
DESIGN AND PATENTS ACT 1988, HAVE BEEN GENERALLY ASSERTED

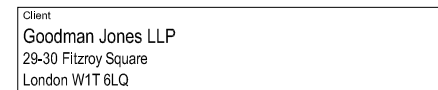

Project

Fitzroy Square

Alterations and redesign of the Goodman Jones offices

Drawing
Existing internal elevations
Ground floor reception - Elevations B1 & D1
-

Project No.	Drawing No.	Issue	Status
130221	1102	-	PA

Scale	Date	Drawn By	Checked By
A3@1/25	Mar 2014	CA	RG

SidellGibsonInteriors

Holford Mews
Cruikshank Street, London, WC1X 9HW
T: +44 (020) 3179 9096



Holford Mews
Cruikshank Street, London, WC1X 9HW
T: +44 (020) 3179 9096



Notes

Rev.	Date	Comment	By
------	------	---------	----

Do not scale from this drawing
All dimensions are to be checked on site
Any discrepancies are to be reported immediately to the Architect or Main Contractor

COPYRIGHT © 2013
ALL RIGHTS DESCRIBED IN THE CHAPTER IV OF THE COPYRIGHT
DESIGN AND PATENTS ACT 1988, HAVE BEEN GENERALLY ASSERTED



Project
Fitzroy Square
Alterations and redesign of the Goodman Jones offices

Drawing

Existing internal elevations

First floor boardroom 1 - Elevations A & B

Project No.	Drawing No.	Issue	Status
130221	1105	-	PA

Scale	Date	Drawn By	Checked By
A3@1/25	Mar 2014	CA	RG

SidellGibsonInteriors

Holford Mews
Cruikshank Street, London, WC1X 9HW
T: +44 (020) 3179 9095



Notes

Rev.	Date	Comment	By
------	------	---------	----

Do not scale from this drawing
All dimensions are to be checked on site
Any discrepancies are to be reported immediately to the Architect or Main Contractor

COPYRIGHT © 2013
ALL RIGHTS DESCRIBED IN THE CHAPTER IV OF THE COPYRIGHT
DESIGN AND PATENTS ACT 1988, HAVE BEEN GENERALLY ASSERTED



Fitzroy Square

Alterations and redesign of the Goodman Jones offices

Drawing

Existing internal elevations

First floor boardroom 1 - Elevations C & D

Project No.	Drawing No.	Issue	Status
130221	1106	-	PA

Scale	Date	Drawn By	Checked By
A3@1/25	Mar 2014	CA	RG

SidellGibsonInteriors

Holford Mews
Cruikshank Street, London, WC1X 9HW
T: +44 (020) 3179 9095




Notes

Rev.	Date	Comment	By
------	------	---------	----

Do not scale from this drawing
All dimensions are to be checked on site
Any discrepancies are to be reported immediately to the Architect or Main Contractor

COPYRIGHT © 2013
ALL RIGHTS DESCRIBED IN THE CHAPTER IV OF THE COPYRIGHT
DESIGN AND PATENTS ACT 1988, HAVE BEEN GENERALLY ASSERTED

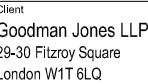

Project
Fitzroy Square
Alterations and redesign of the Goodman Jones offices

Drawing
Existing internal elevations
First floor boardroom 2 - Elevations A & B

Project No.	Drawing No.	Issue	Status
130221	1107	-	PA

Scale	Date	Drawn By	Checked By
A3@1/25	Mar 2014	CA	RG

SidellGibsonInteriors

Holford Mews
Cruikshank Street, London, WC1X 9HW
T: +44 (020) 3179 9095




Notes

Rev.	Date	Comment	By
------	------	---------	----

Do not scale from this drawing
All dimensions are to be checked on site
Any discrepancies are to be reported immediately to the Architect or Main Contractor

COPYRIGHT © 2013
ALL RIGHTS DESCRIBED IN THE CHAPTER IV OF THE COPYRIGHT
DESIGN AND PATENTS ACT 1988, HAVE BEEN GENERALLY ASSERTED

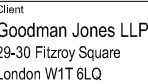

Project
Fitzroy Square
Alterations and redesign of the Goodman Jones offices


Drawing
Existing internal elevations
First floor boardroom 2 - Elevations C & D

Project No.	Drawing No.	Issue	Status
130221	1108	-	PA


Scale	Date	Drawn By	Checked By
A3@1/25	Mar 2014	CA	RG

SidellGibsonInteriors

Holford Mews
Cruikshank Street, London, WC1X 9HW
T: +44 (020) 3179 9095

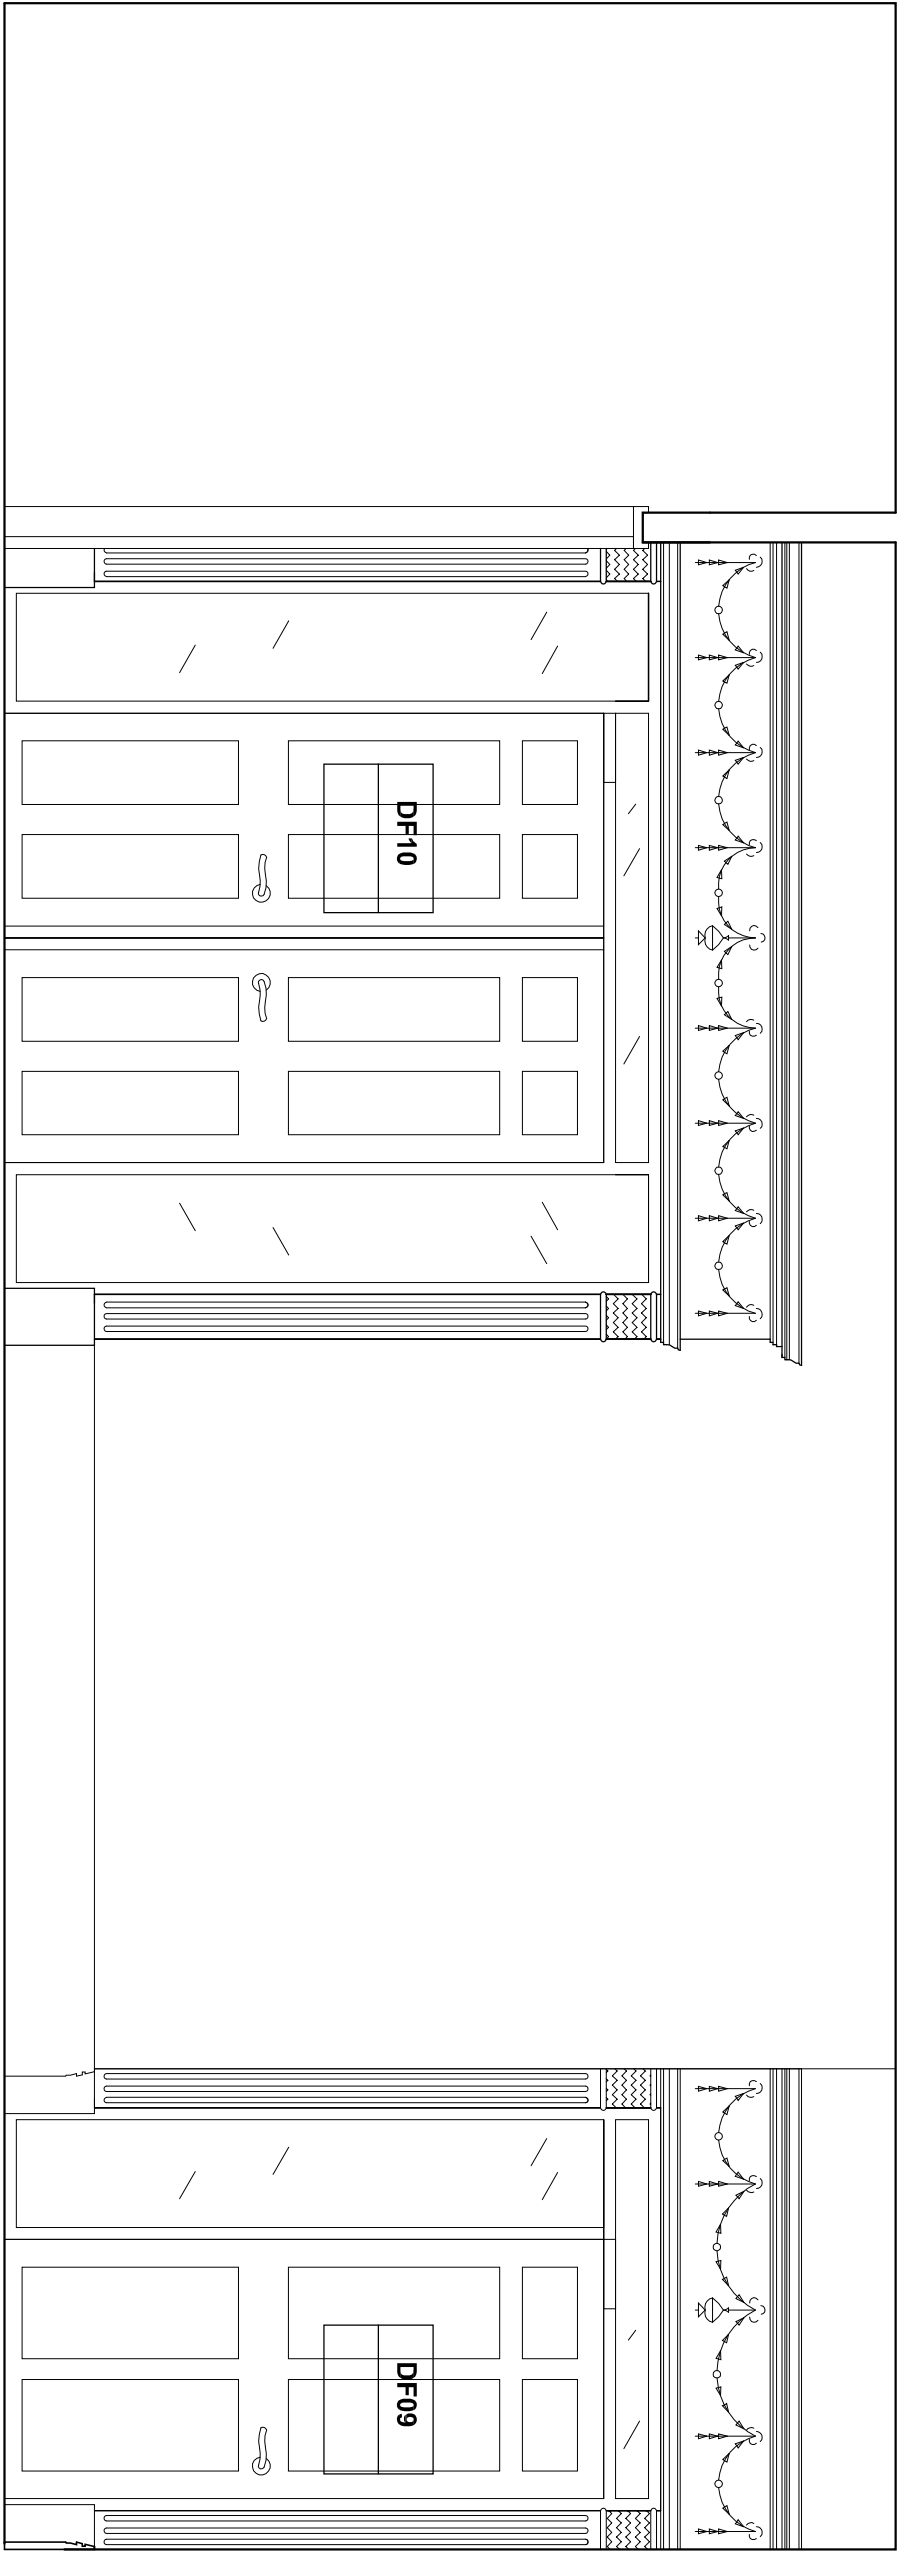

Elevation A

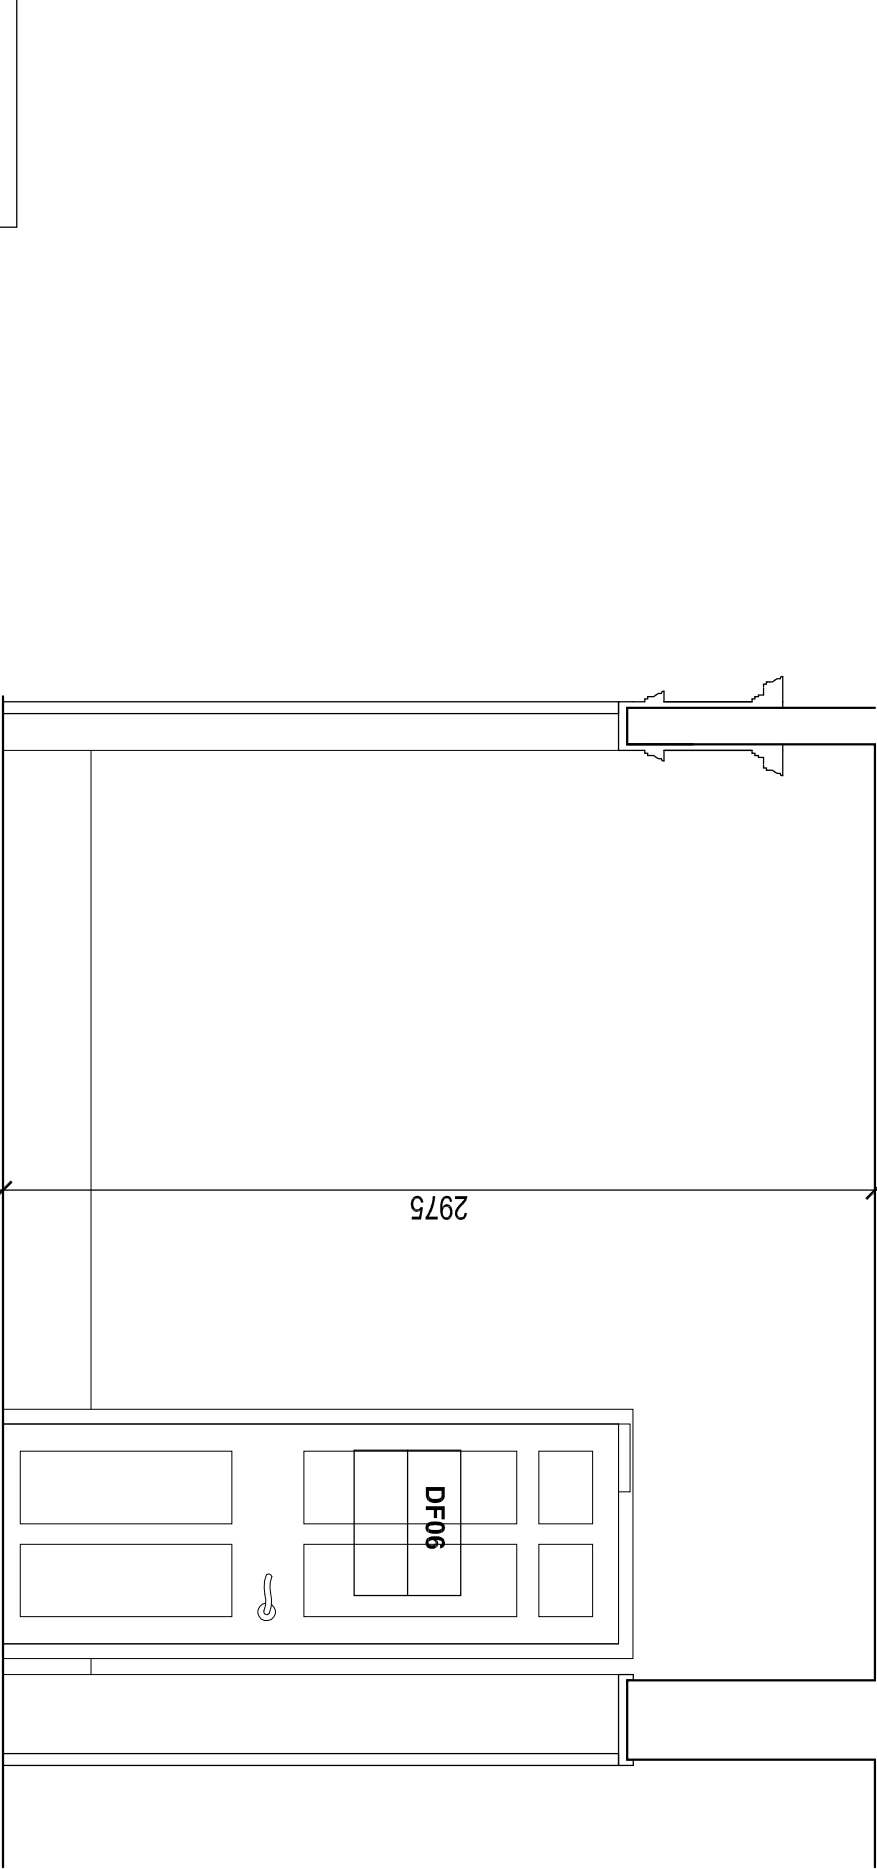

Elevation B

Notes

Rev. | Date | Comment

By

Do not scale from this drawing


All dimensions are to be checked on site

Any discrepancies are to be reported immediately to the Architect or Main Contractor

COPYRIGHT © 2013

ALL RIGHTS RESERVED IN THE CHAPTER IV OF THE COPYRIGHT

DESIGN AND PATENTS ACT 1988, HAVE BEEN GENERALLY ASSERTED

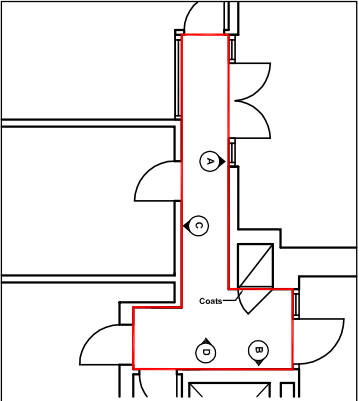

Client
Goodman Jones LLP
29-30 Fitzroy Square
London W1T 6LQ

Project
Fitzroy Square
Alterations and redesign of the Goodman Jones offices

Drawing
Existing internal elevations
First floor corridor between boardrooms
Elevations A & B

Project No. | Drawing No. | Issue | Status
130221 1111 - PA

Scale | Date | Drawn By | Checked By
A3@1/25 | Mar 2014 | CA | RG

SidellGibsonInteriors

Holford Mews
Caulshank Street, London, WC1X 9HW
T: +44 (020) 3173 9095