



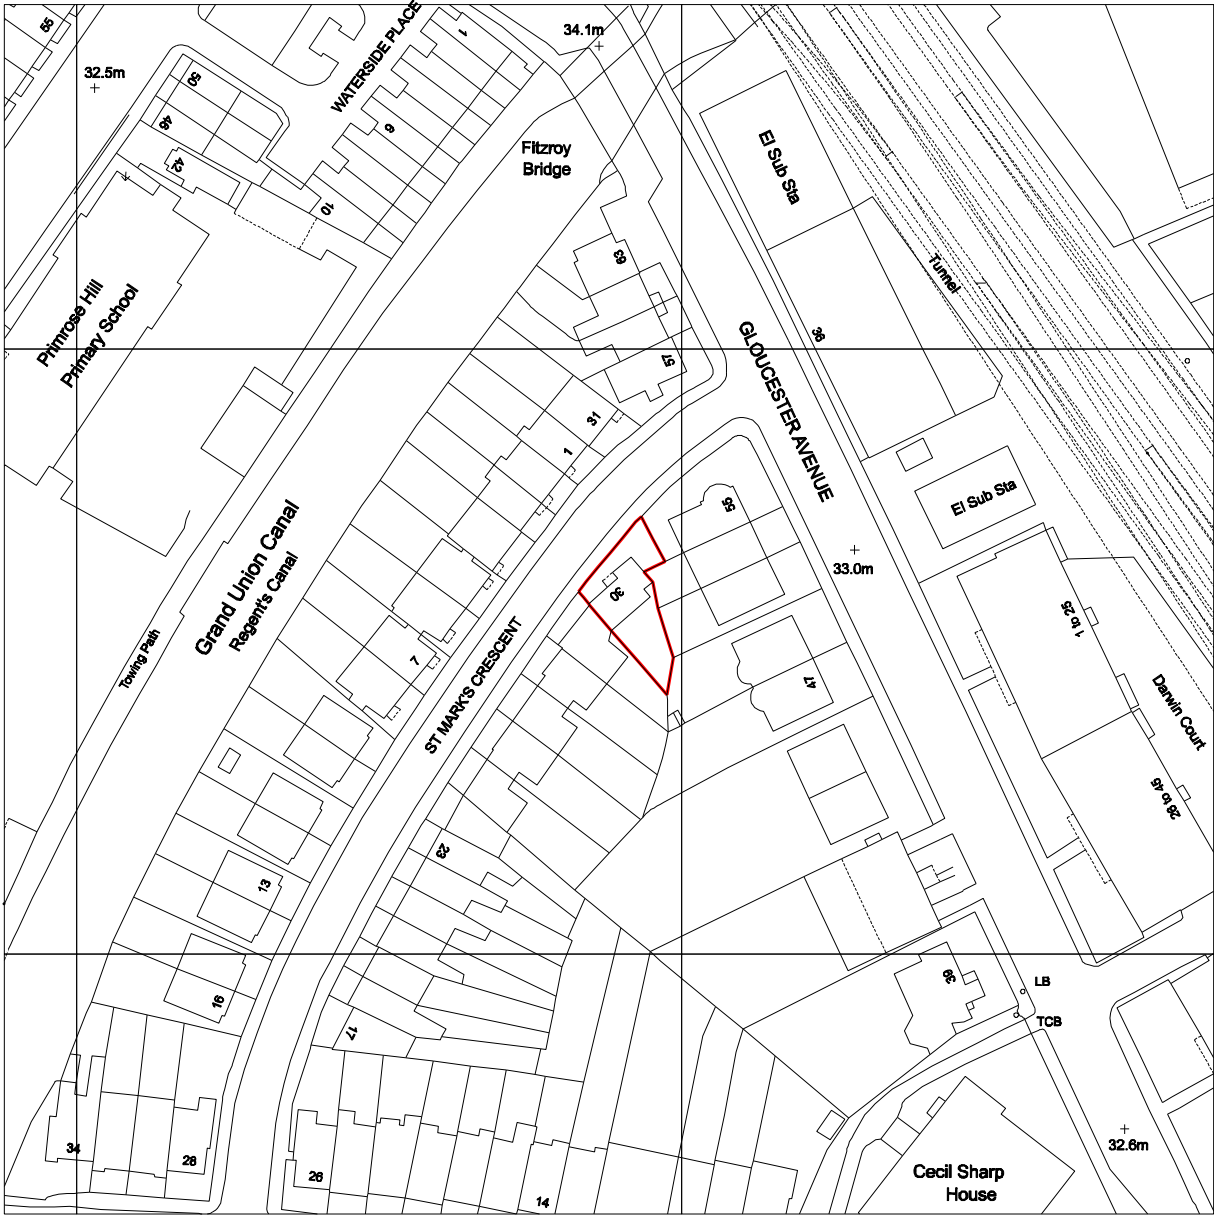

Application site
area : 211 m2

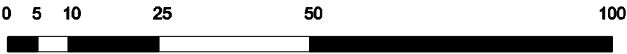

kingconroyarchitects

ARCHITECTURE URBAN DESIGN PLANNING INTERIORS

spur house 3rd floor 14 morden road london SW19 3BJ

t: +44 (0) 20 8417 1011 f: +44 (0) 8707 120 187 w: www.kingconroy.com

client :
G & K BULANI

30 St. Mark's Crescent
London
NW1 7TU

consultant 1 :
CROFT STRUCTURAL ENGINEERS

Clock House Mews
Rear of 60 Saxon Road
London
SE26 6EH

consultant 2 :
RSK ENVIRONMENT LTD

18 Frogmore Road
Hemel Hempstead
HP3 9RT

north point :

revisions / notes :

- : Revision notes

00.00.13

PROJECT TITLE : REMODELLING OF PROPERTY

ADDRESS : 30 ST. MARK'S CRESCENT, LONDON. NW1 7TU

DRAWING TITLE : SITE LOCATION PLAN

SCALE : 1:1250

DATE : 17.07.13

DRAWN : AN

CHECKED : JK

STATUS : PLANNING

drawing number :

12018 | PL00 | 001 -

project reference

drawing series

series number

revision :

A3 SHEET