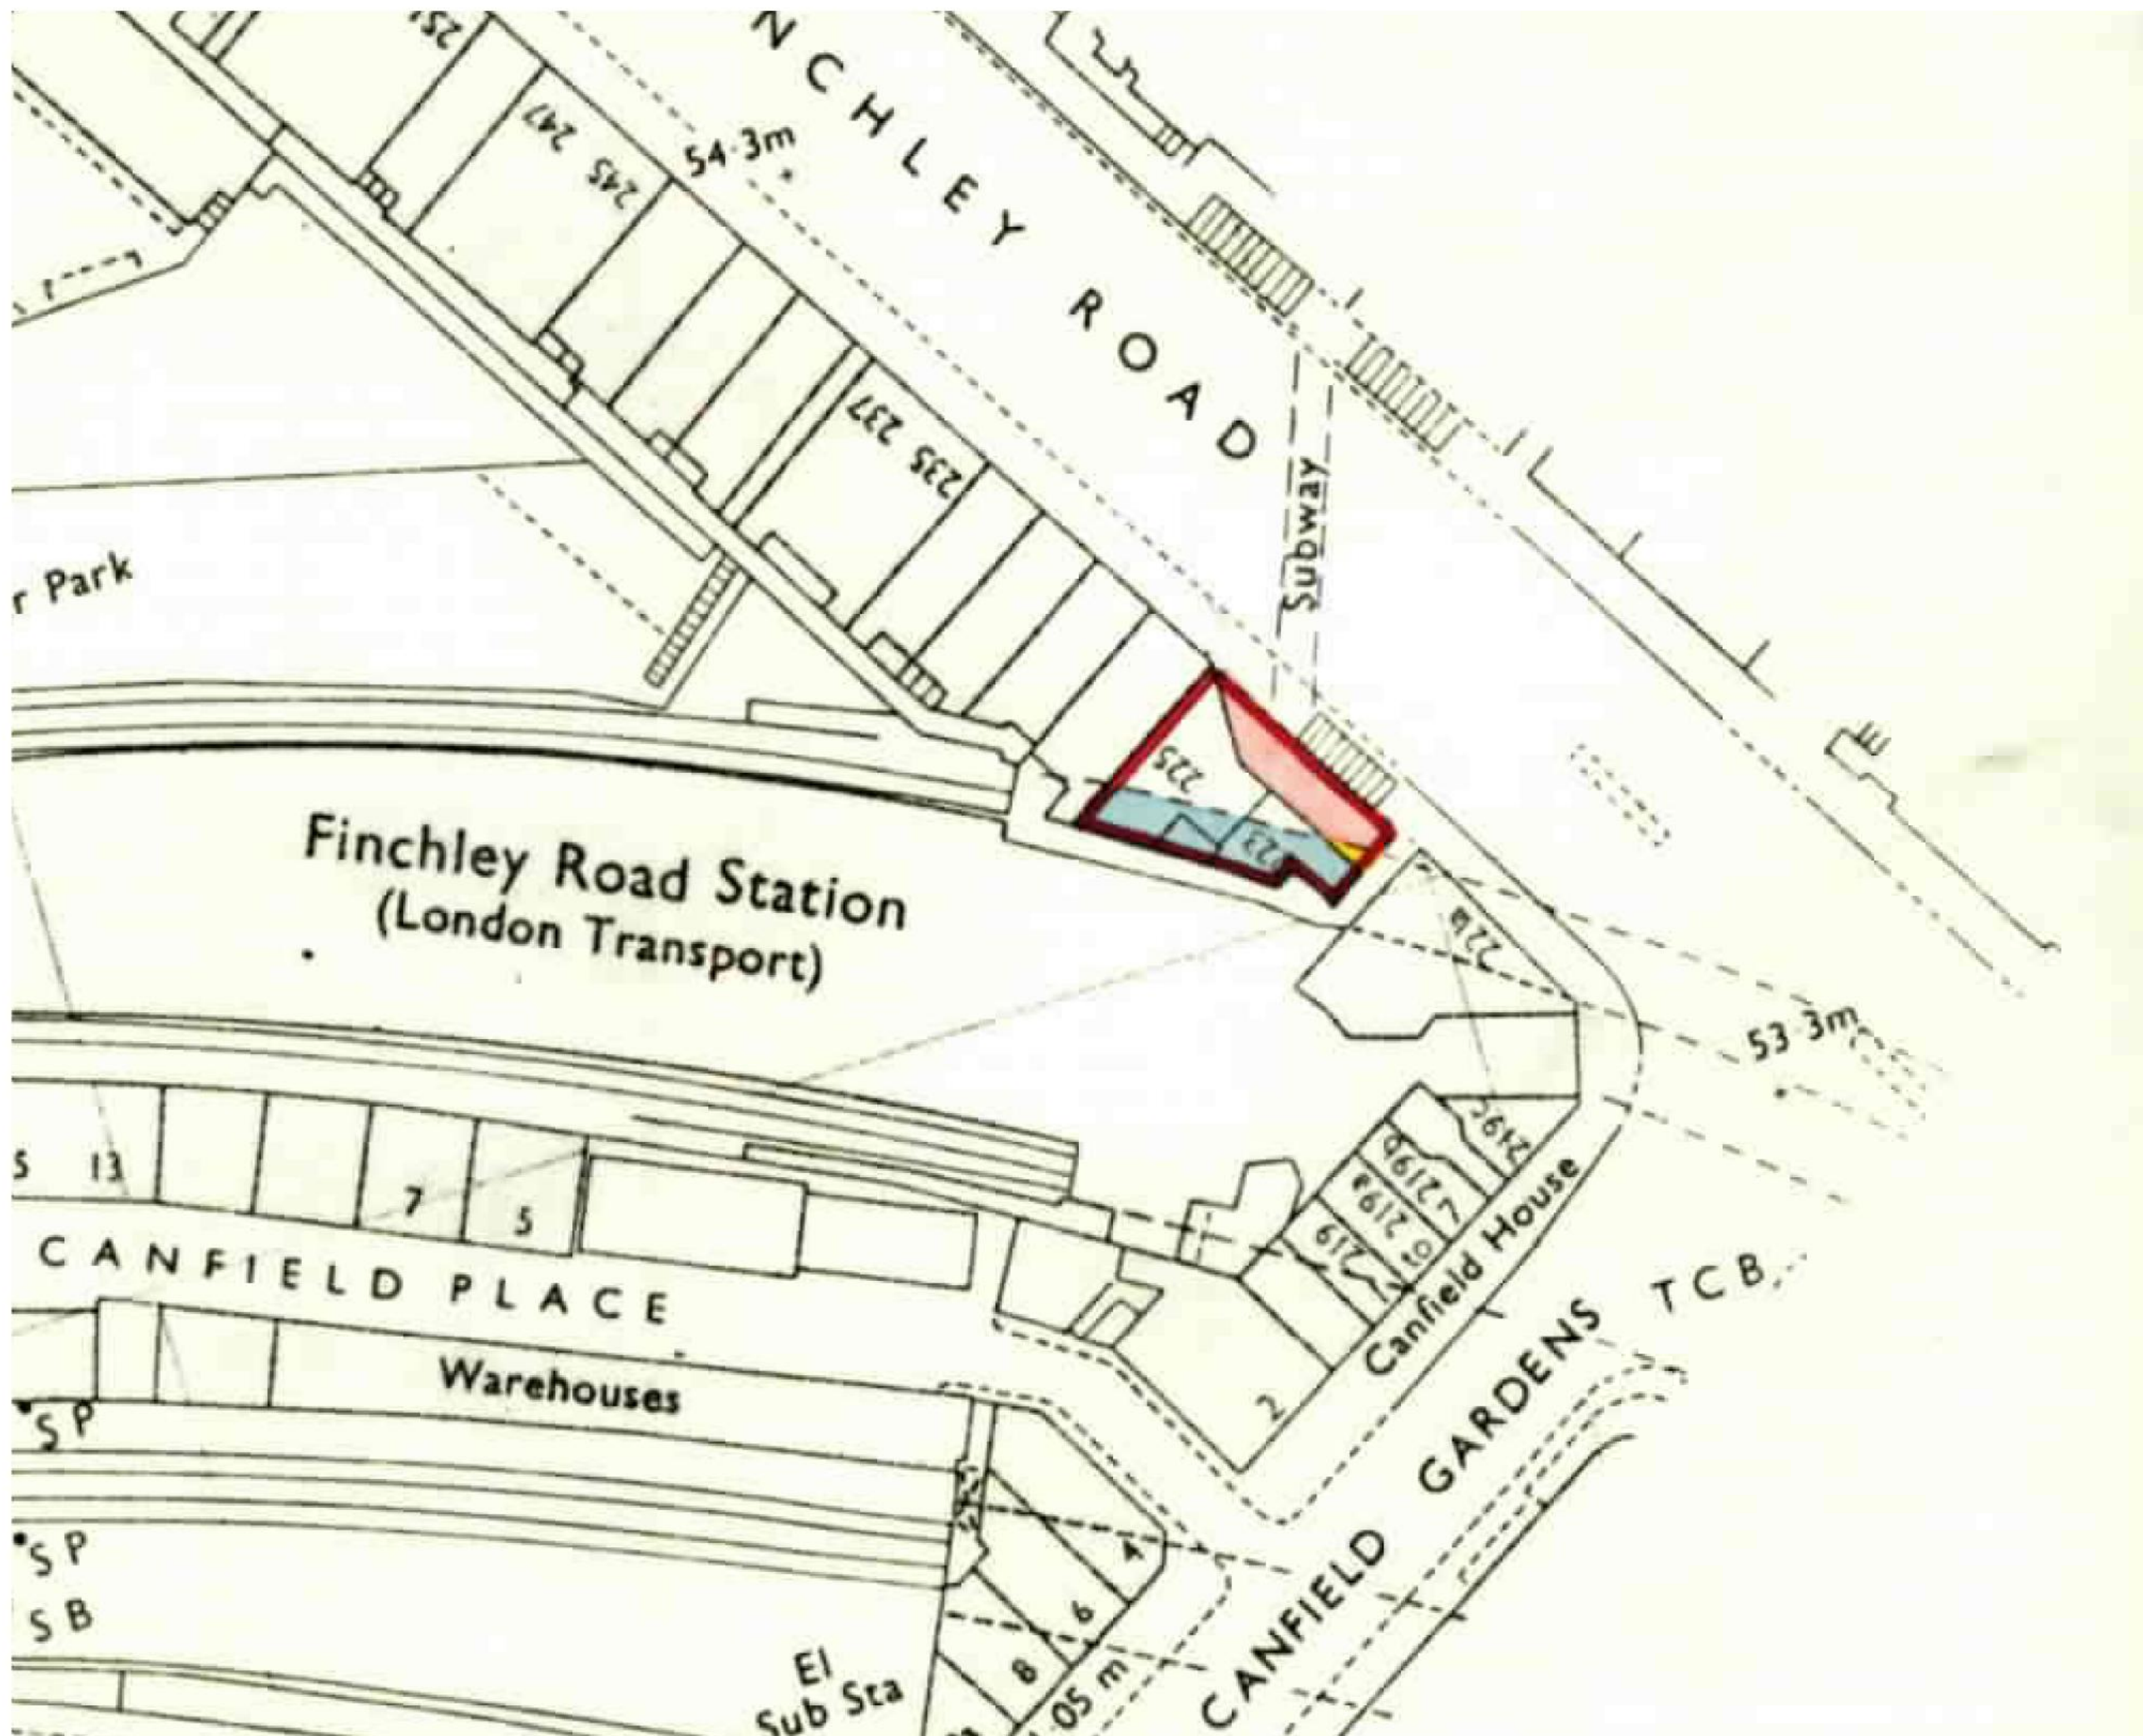


PAPA

Papa Architects Ltd.
222 Archway Road, Highgate,
London N6 5AX
Phone. +44(0)20 8348 8411
Fax. +44 (0)20 8348 7411
www.papaarchitects.co.uk

Client	
--------	--

Desilu Group of Companies

Address

223-225 Finchley Road
London NW3 6LP

	Drawing title

Block Plan

Project No.	Date	Scale
1301	April 13	1:500 @ A3

Drawing No.	Current Rev
98-002	P00