



Existing Design:

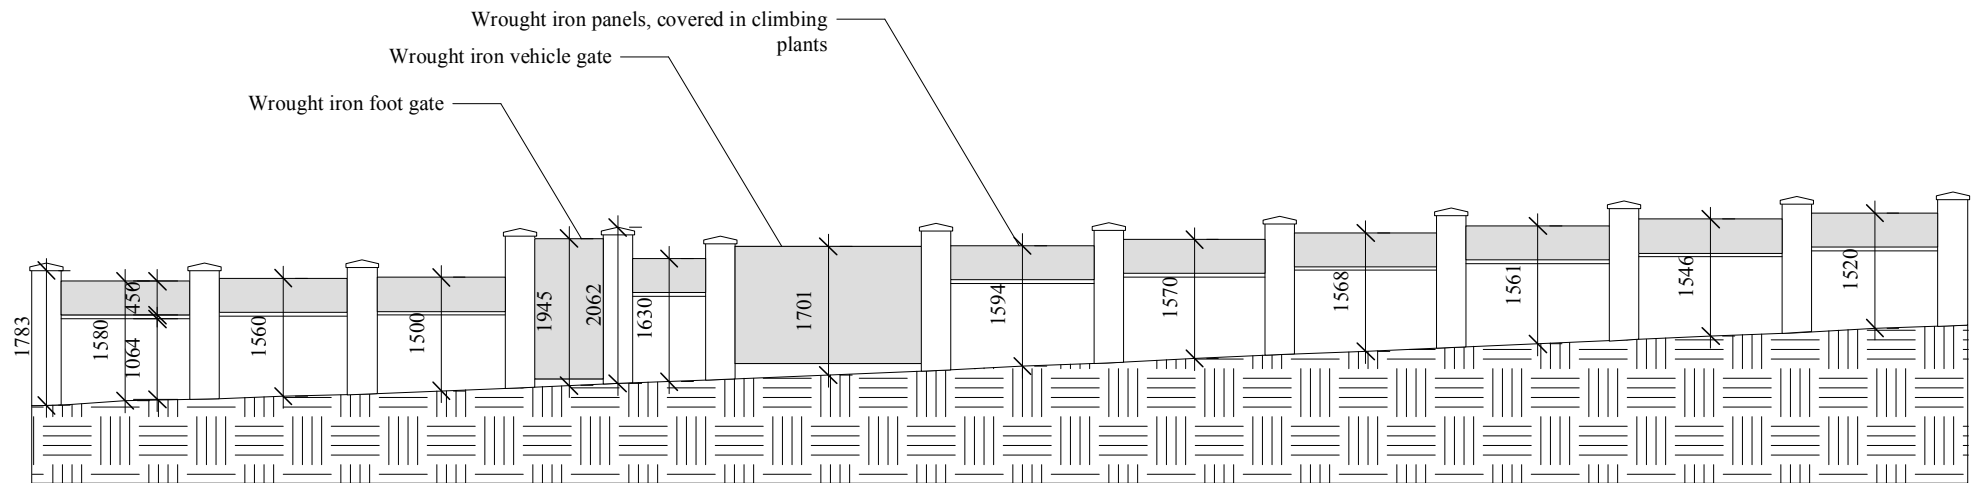

Proposed Design:

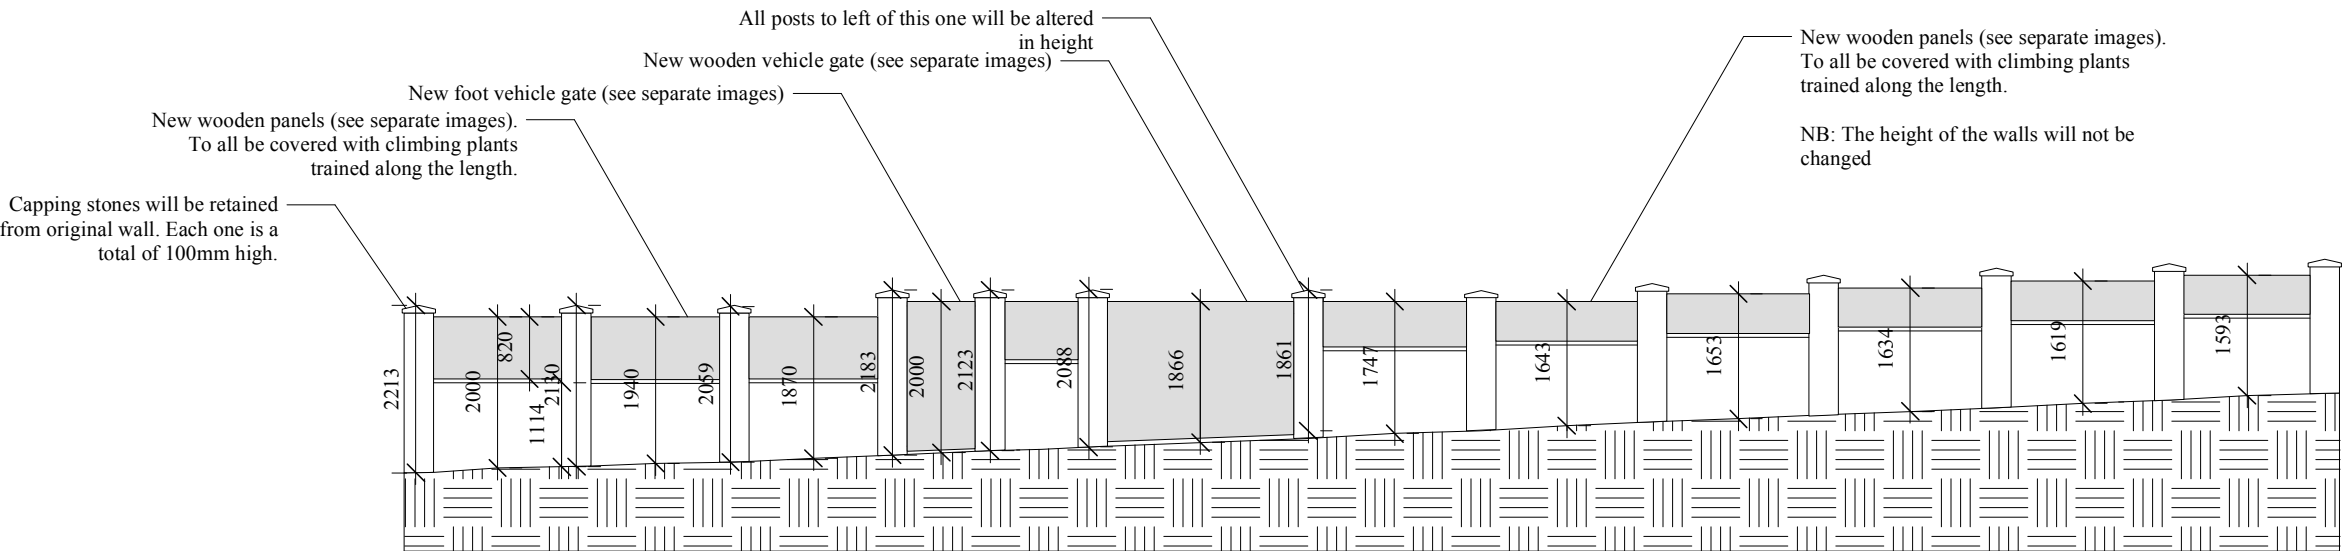

Templeman Harrison

info@templemanharrison.com
Mobile: 07973 692 373
www.templemanharrison.com

Project
Eton Cllege Road - pavement side wall

File name
Drawing of wall and fence - v1.1.vwx

By
Fiona Silk

Date
26/3/14

Scale
1:100

Paper size
A3