


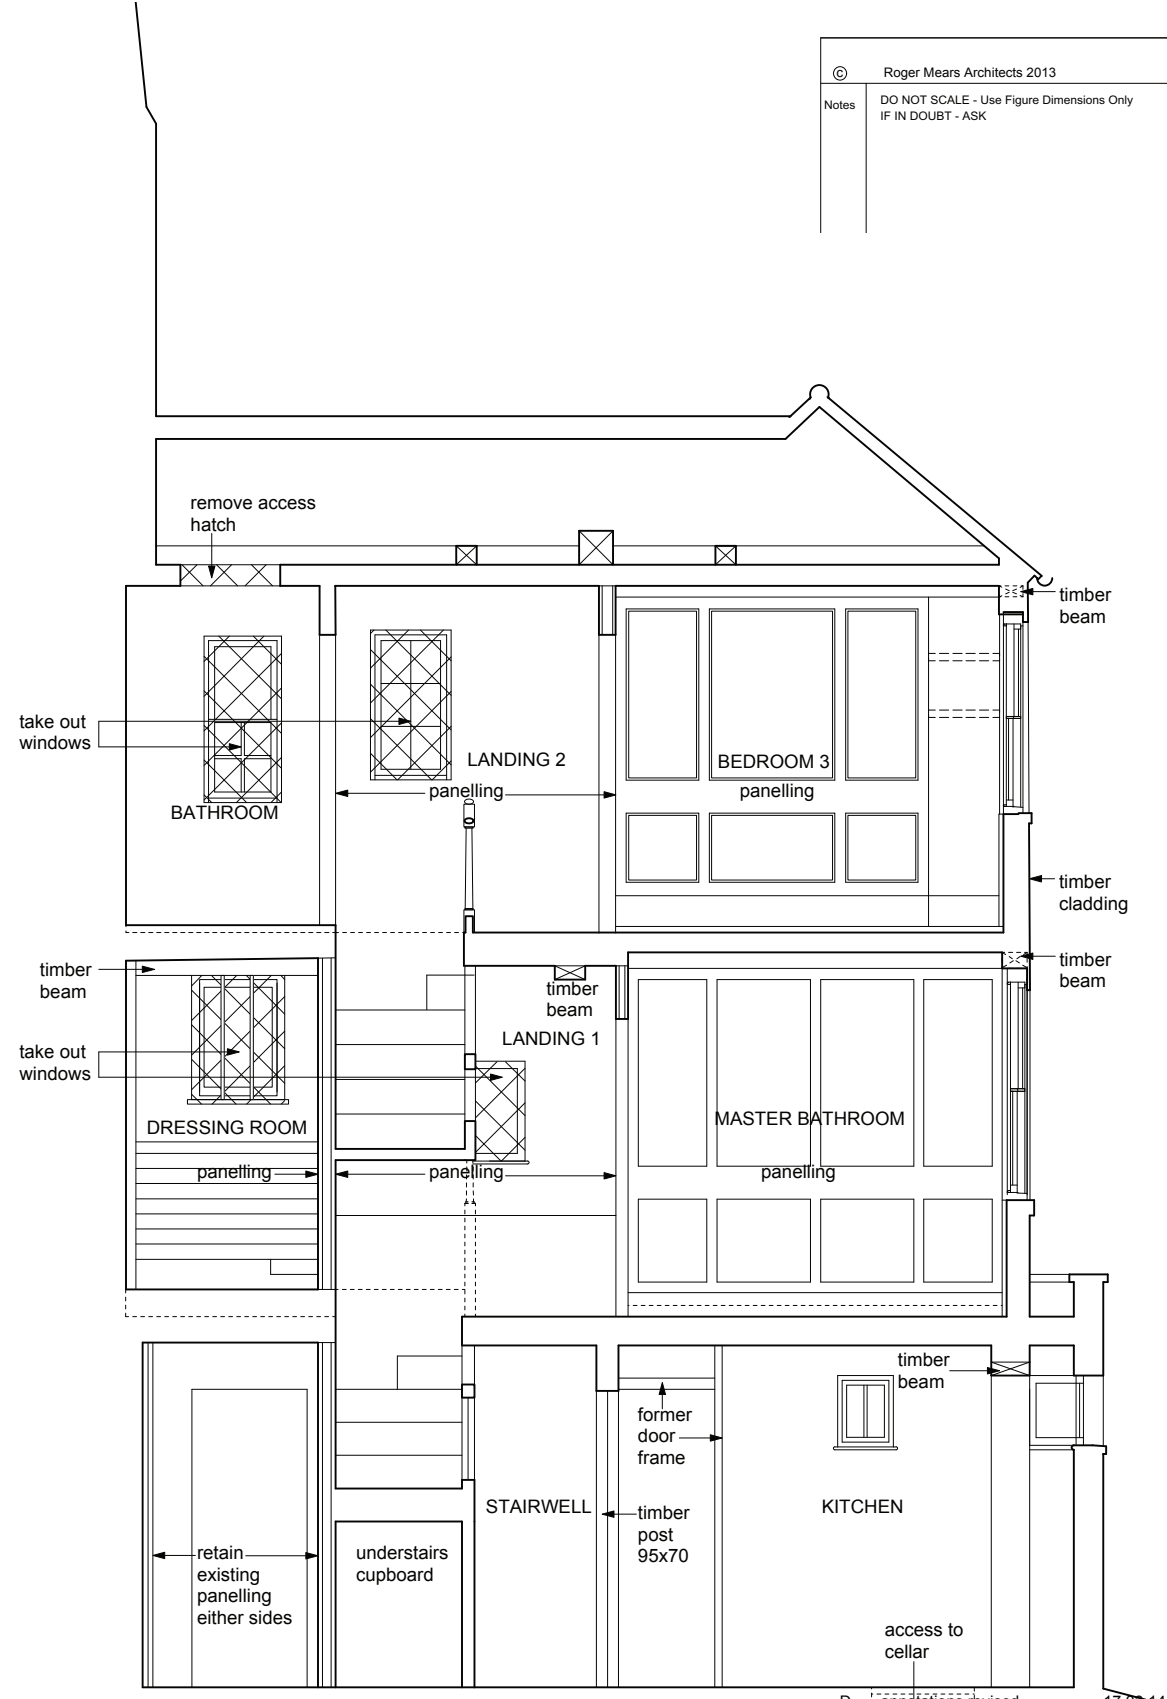

01 Existing section - A-A  
03 1:25@A1, 1:50@A3



02 Existing section - B-B  
03 1:25@A1, 1:50@A3

©	Roger Mears Architects 2013
Notes	DO NOT SCALE - Use Figure Dimensions Only IF IN DOUBT - ASK

D	Annotations revised	17.03.14
C	Survey updated	28.01.14
B	Demolitions added	13.12.13
A	Demolitions added	

Revisions			
Holly Cottage London, NW3			
Existing Sections A-A, B-B			
ROGER MEARS ARCHITECTS 2 Compton Terrace London N1 2UN rma@mears.co.uk tel 020 7359 8222 fax 020 7354 5208			
Date	Scale	Job No.	Dwg No.
15.10.12	1:25@A1 1:50@A3	987 / - /	03 D