


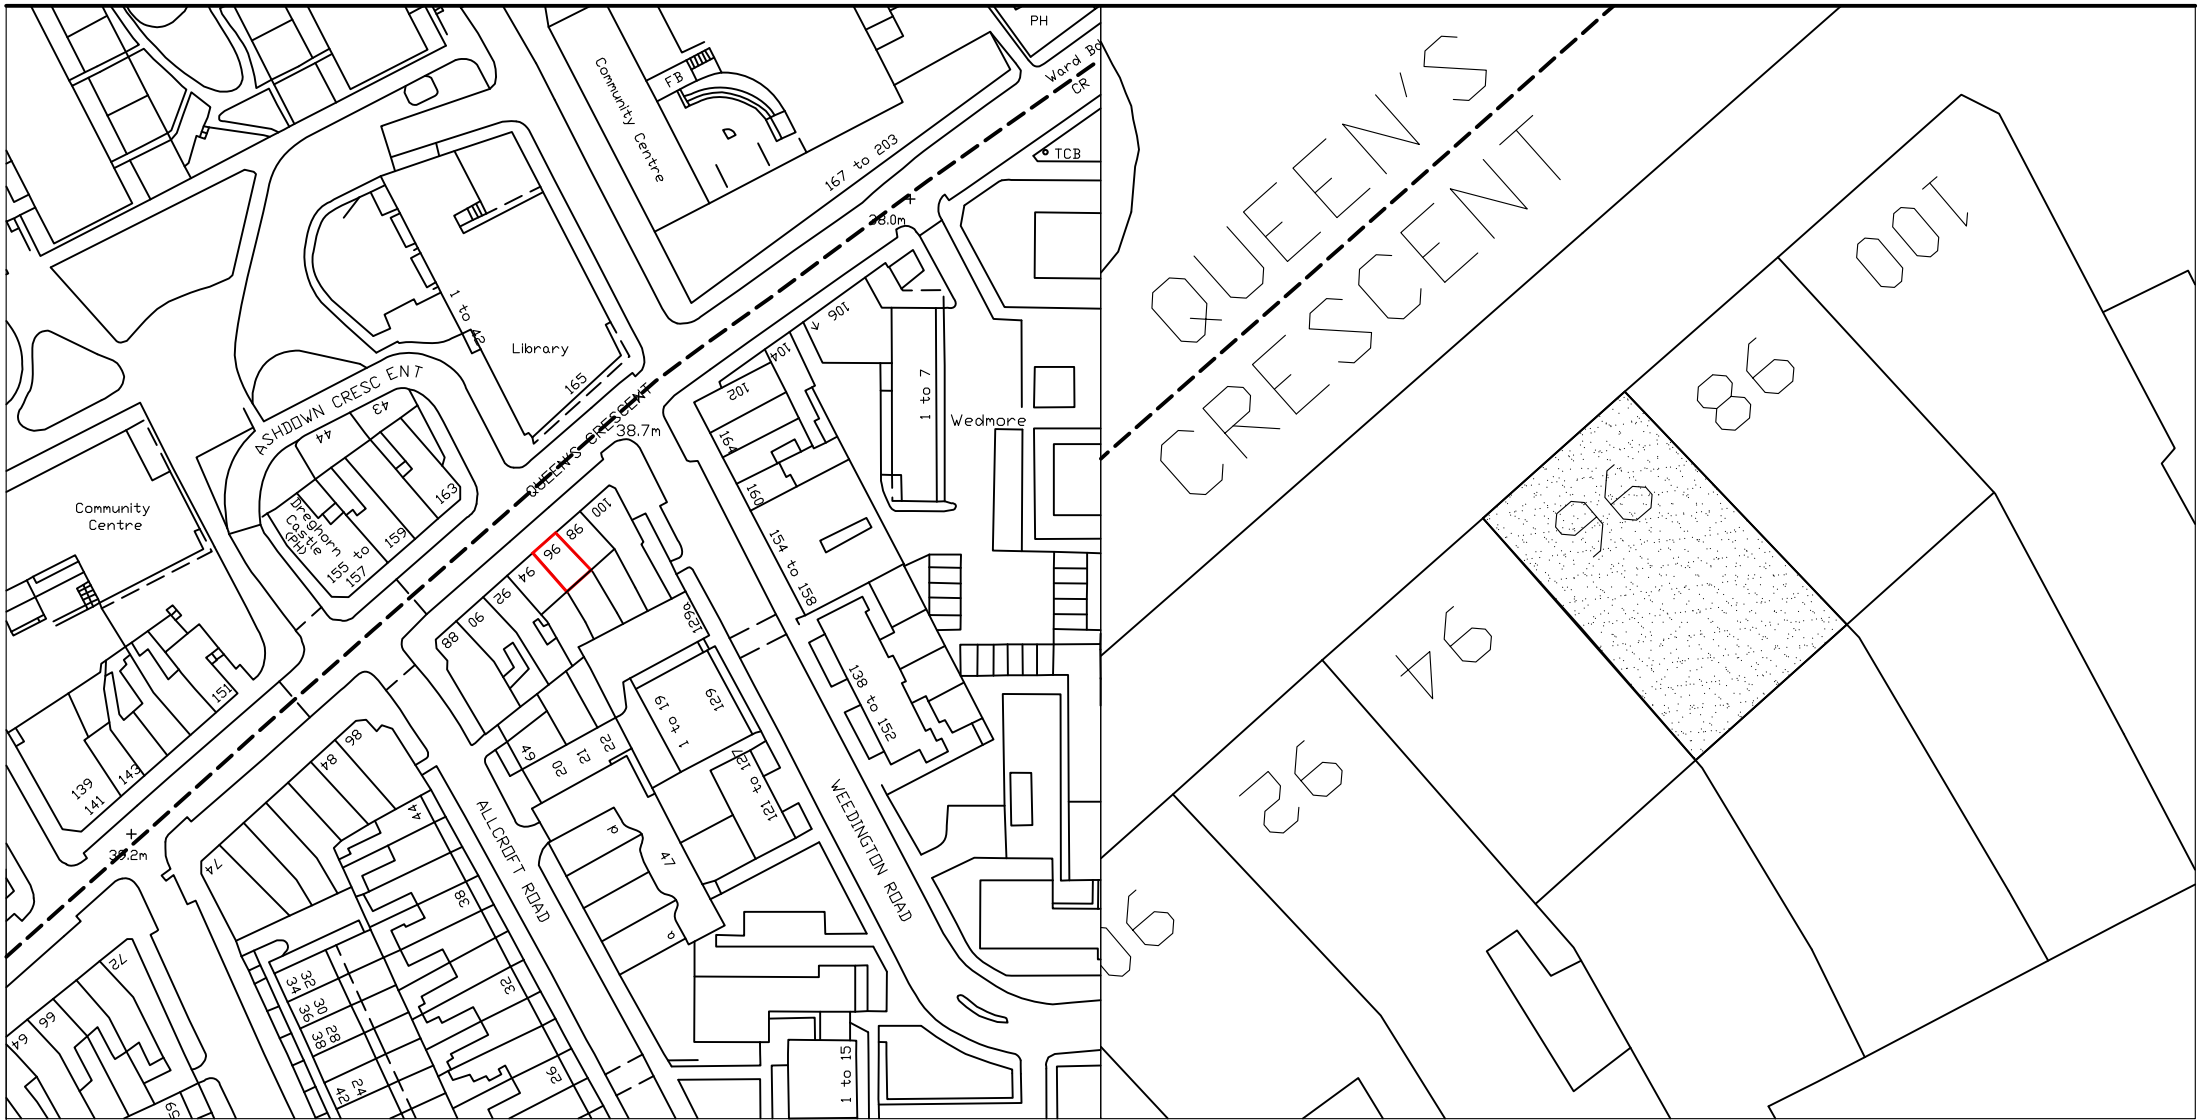

REVISIONS				Roof extension Location and site plan		96B Queens Crescent NW5 4DY for J Cochrane SCALE @ A4 DATE 14.11.13 DWG.No 1 REV	
--	--	--	--	--	--	---	--