



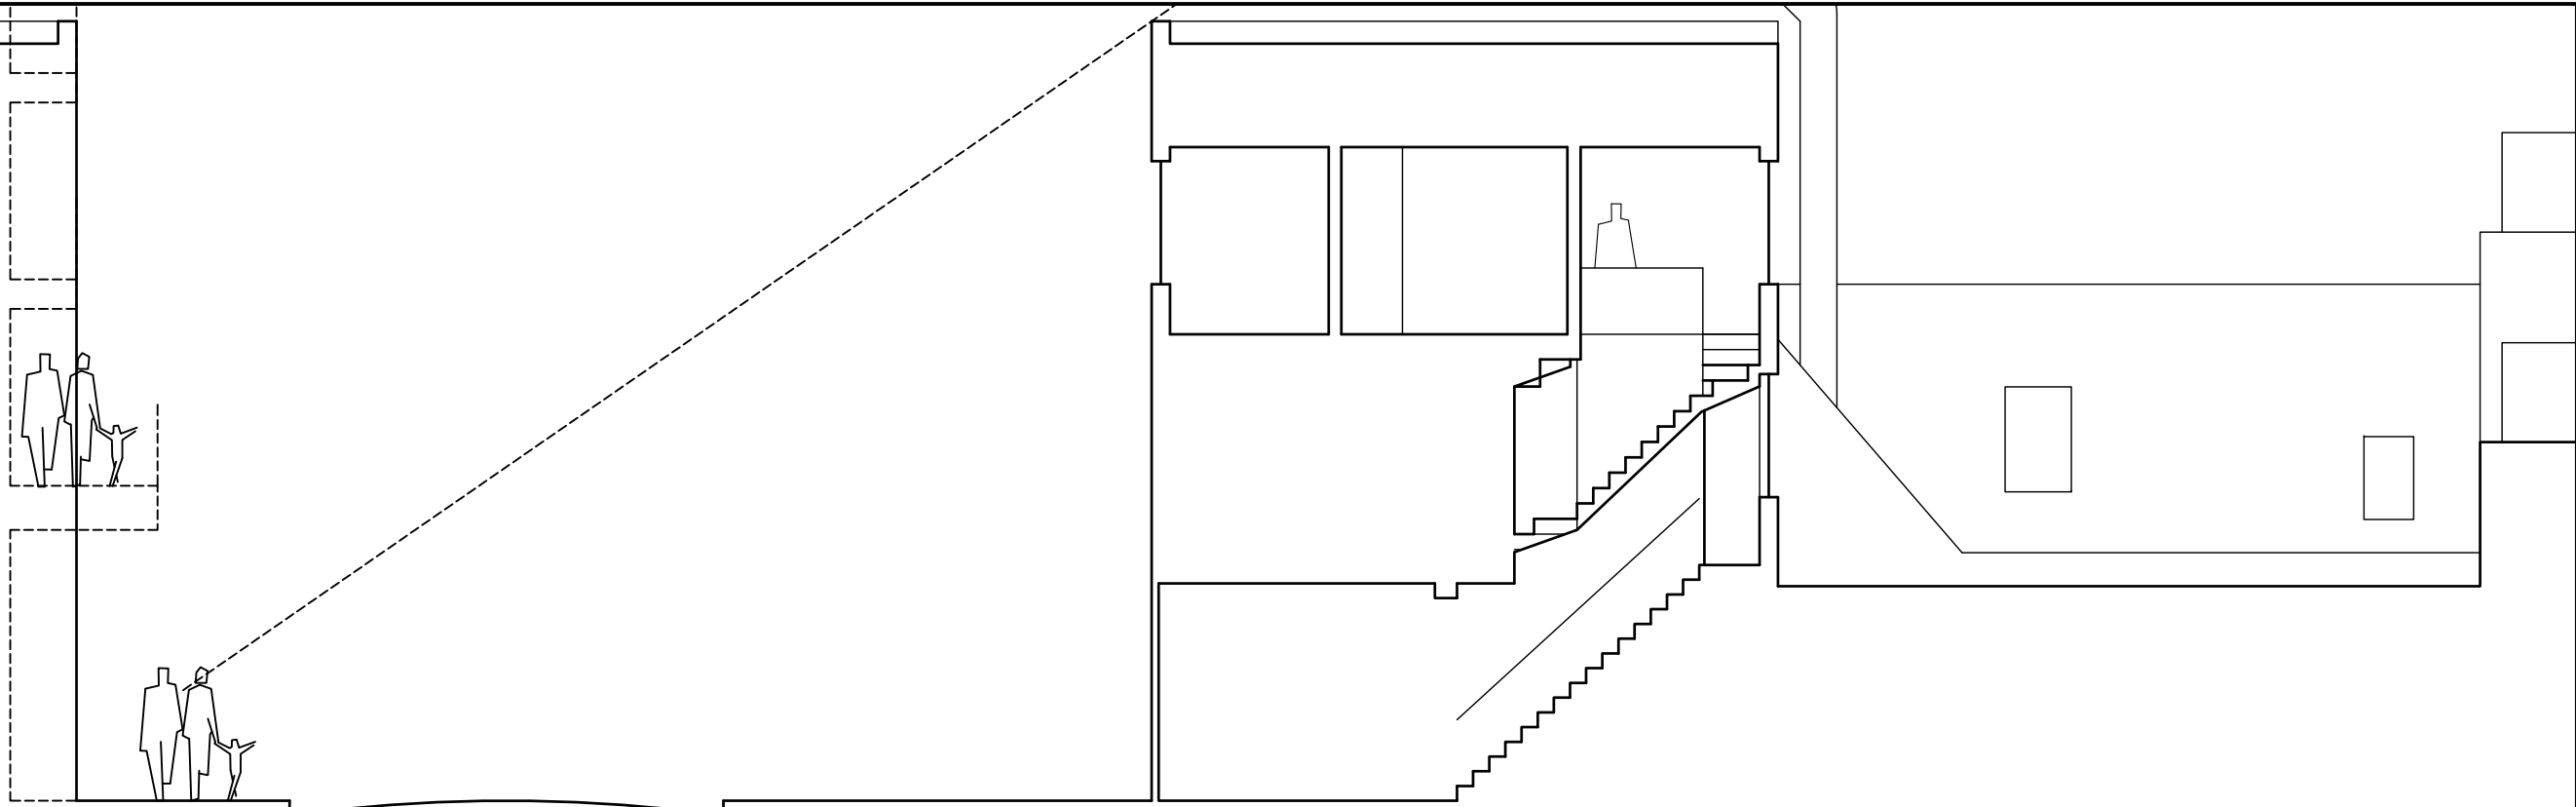

EXISTING ABOVE PROPOSED BELOW

no.165 (LIBRARY) beyond

no.163

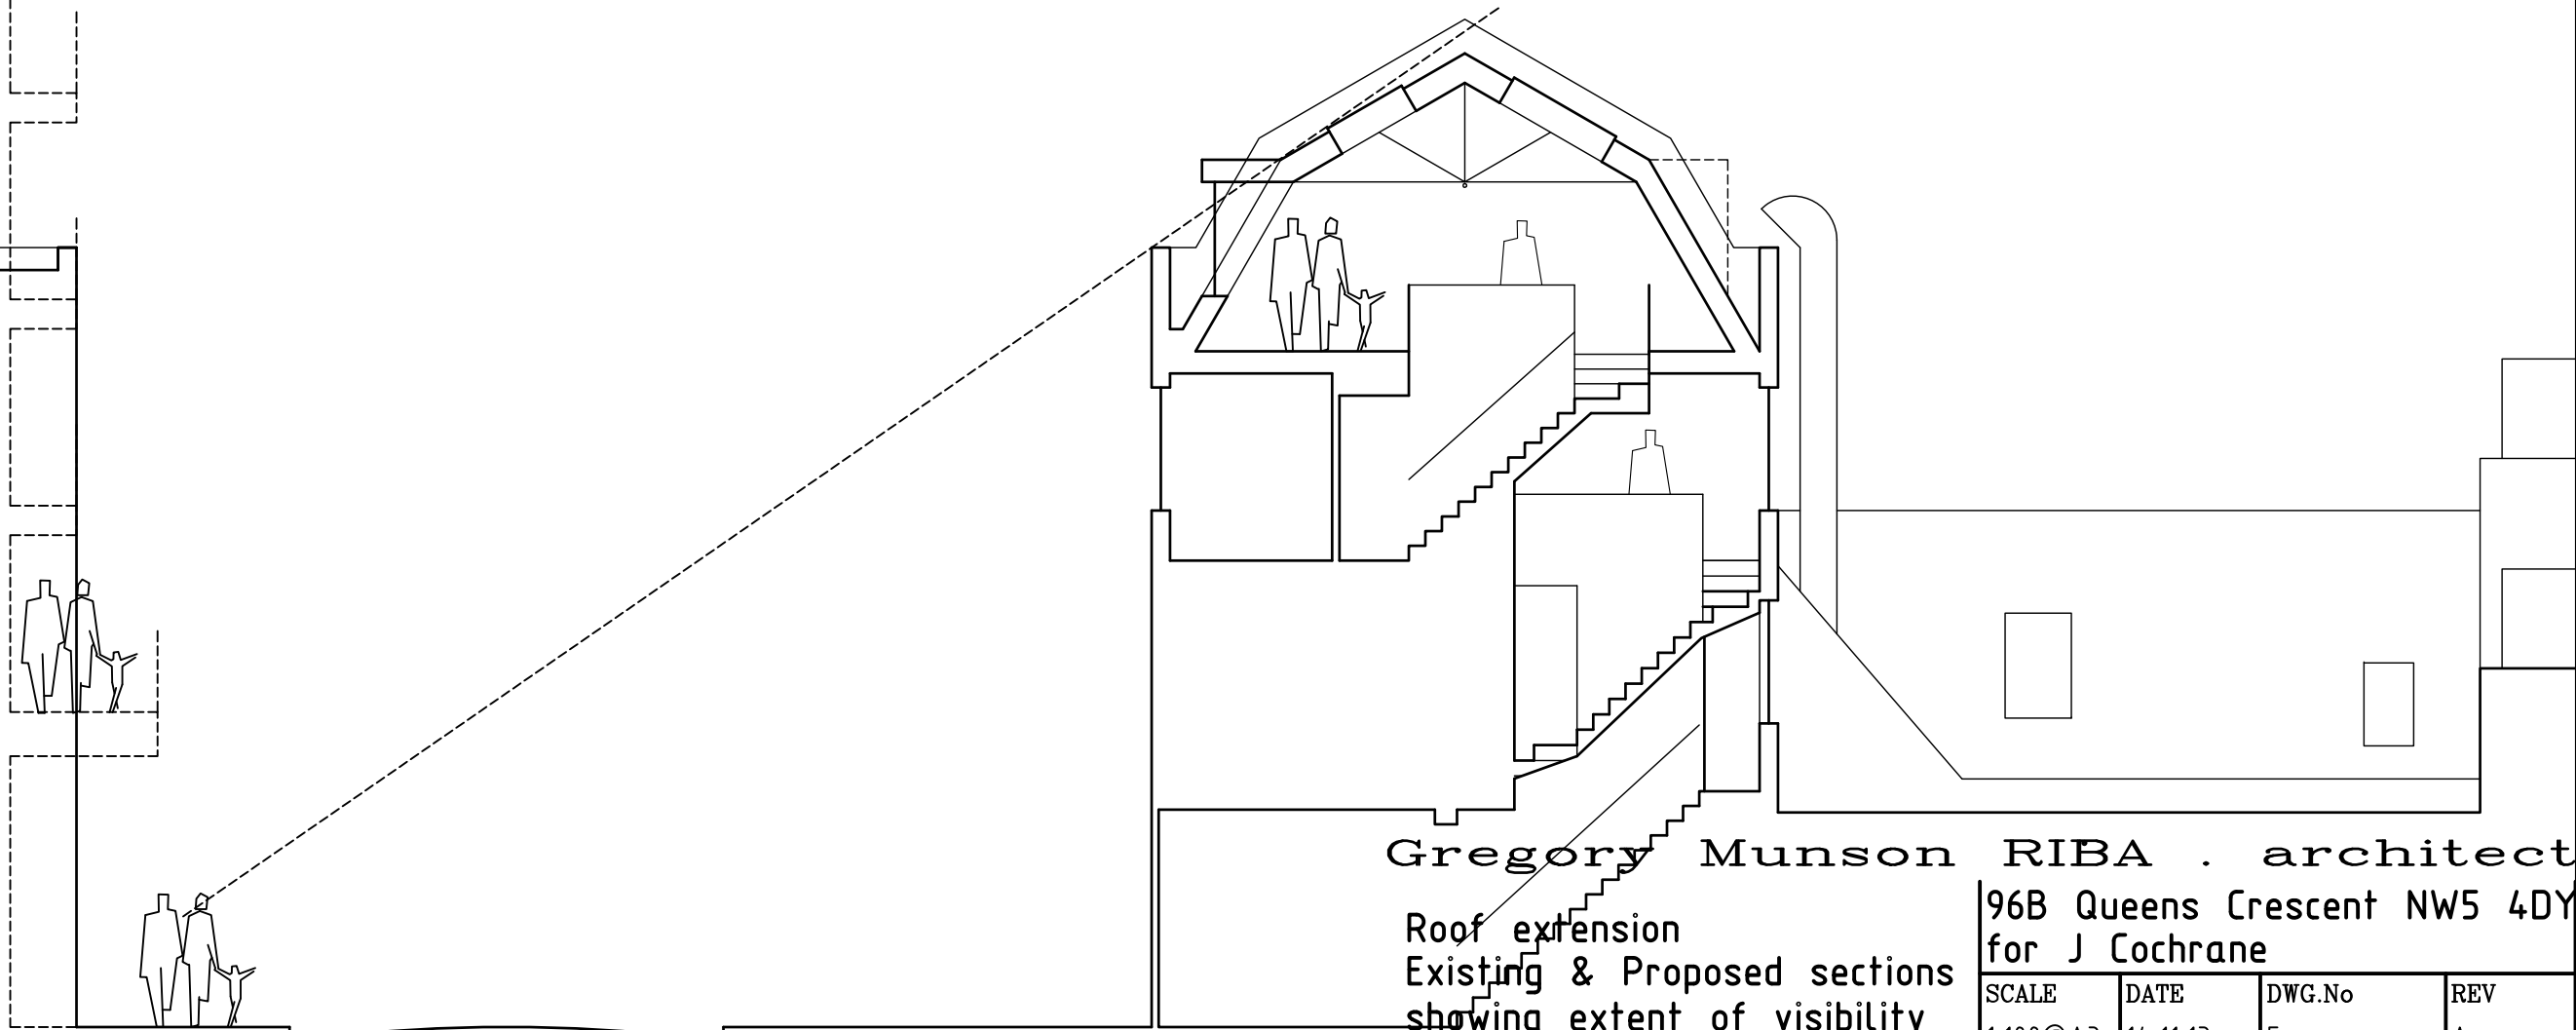

Gregory Munson RIBA . architect
Roof extension
Existing & Proposed sections
showing extent of visibility

SCALE	DATE	DWG.No	REV
1:100@A3	14.11.13	5	A

