


987- 12 The Mount

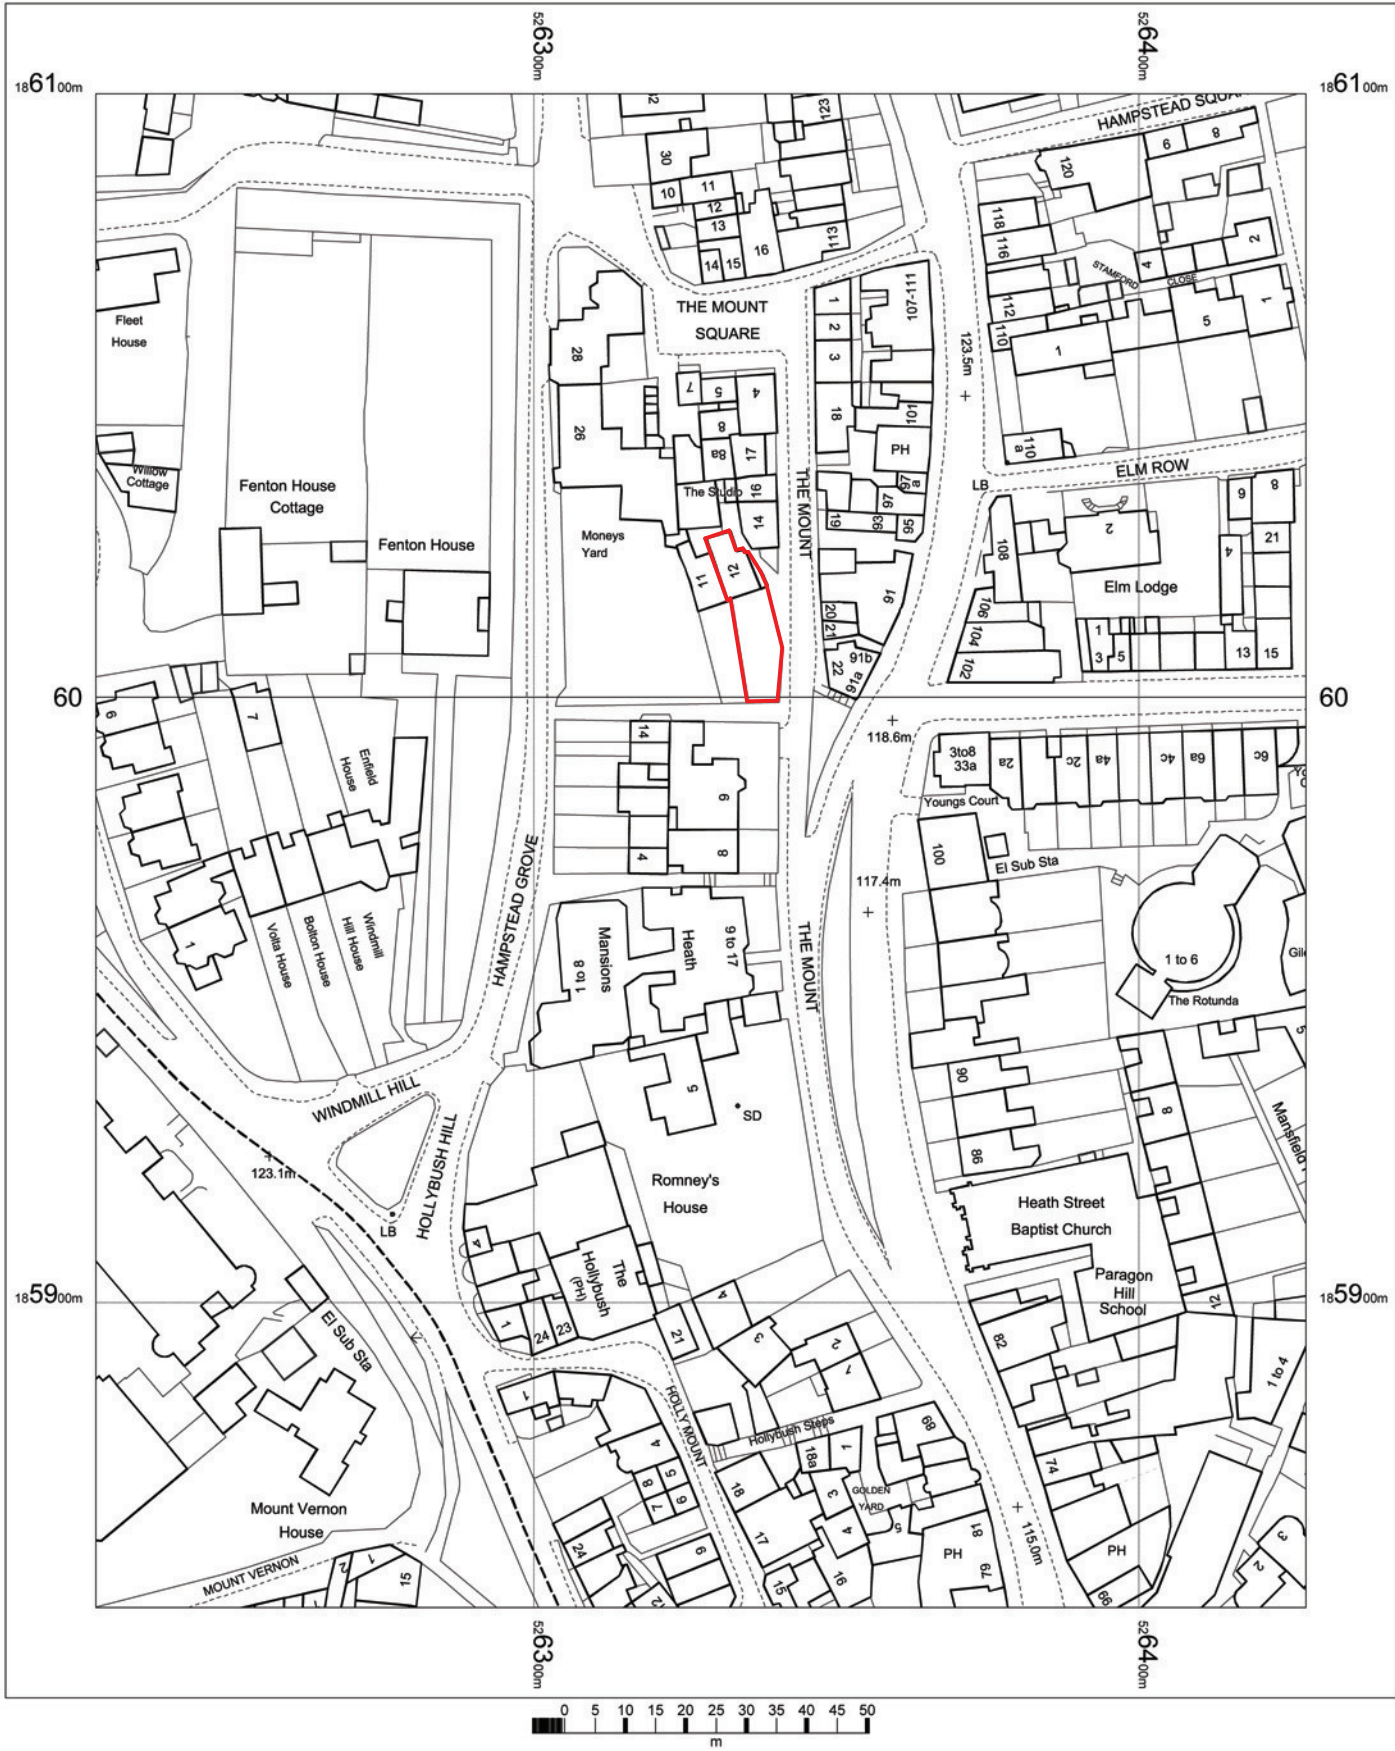

Roger Mears Architects
London, N1 2UN

OS Mastermap
15 October 2012, ID: CM-00183102
www.centremapslive.co.uk

1:1250 scale print at A4, Centre: 526328 E, 185975 N

©Crown Copyright. Licence no. 100019980



Notes				DO NOT SCALE - Use Figure Dimensions Only IF IN DOUBT - ASK
A				Photo removed 01.07.13
Revisions				
Holly Cottage London, NW3				
Existing OS map				
ROGER MEARS ARCHITECTS 2 Compton Terrace London N1 2UN rma@meares.co.uk tel 020 7359 8222 fax 020 7354 5208				
Date	Scale	Job No.	Dwg No.	
25.03.13	1:25@A1 1:50@A3	987 / - /	00 A	