




EXISTING 1ST FLOOR PLAN

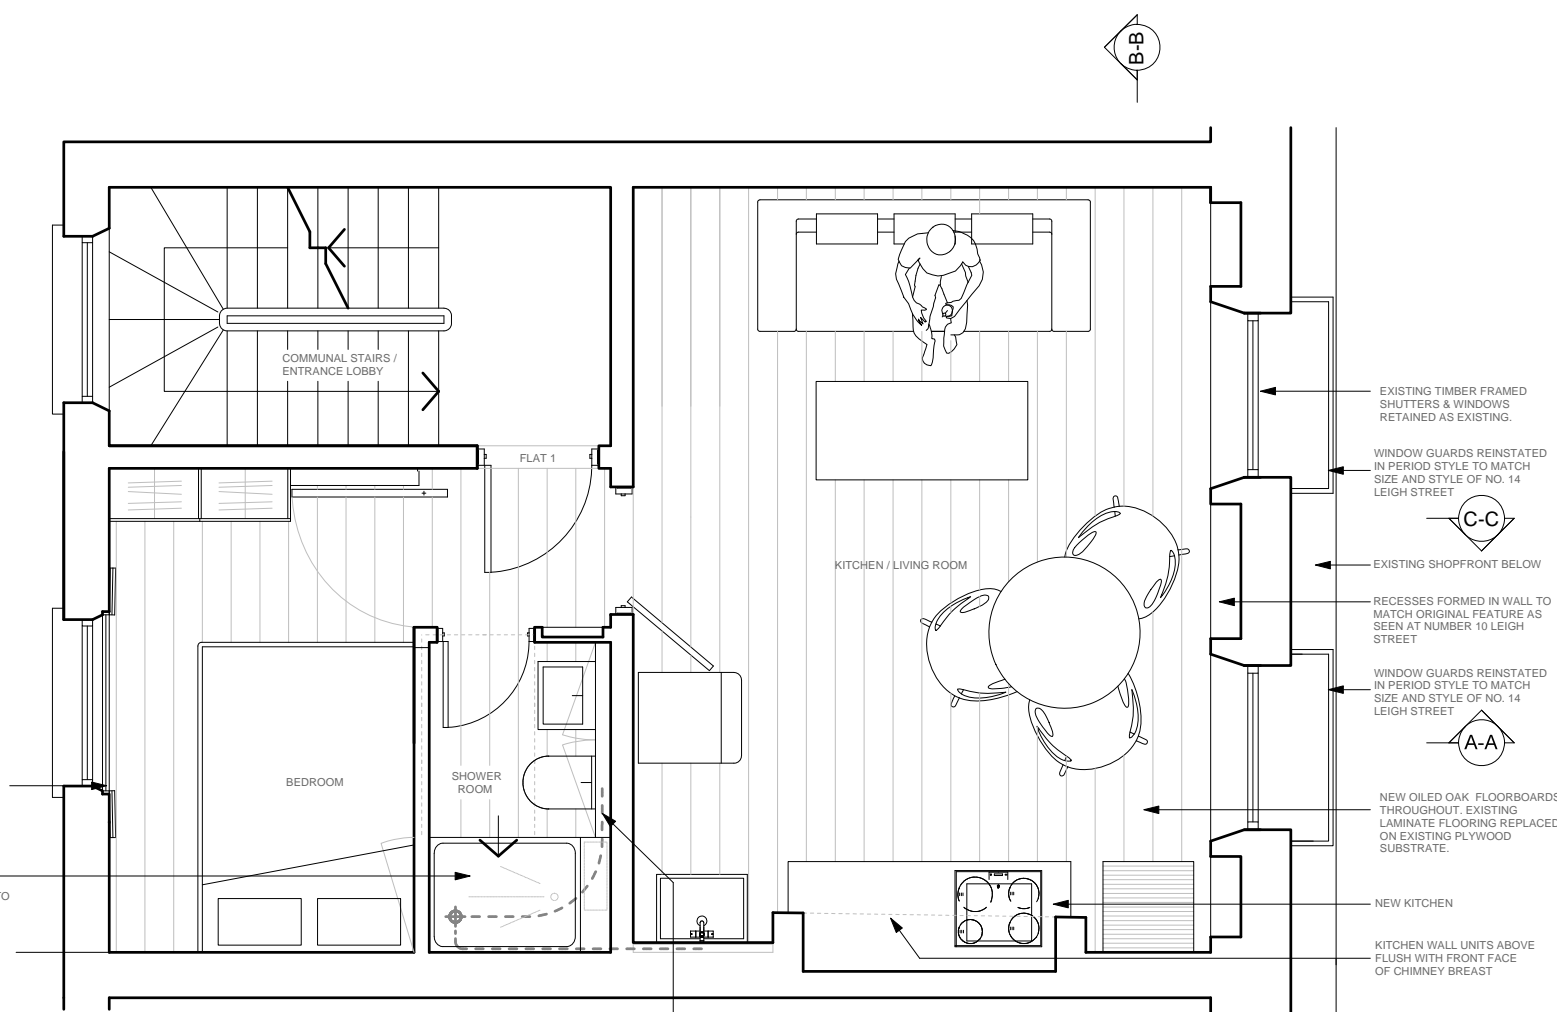

PROPOSED 1ST FLOOR PLAN

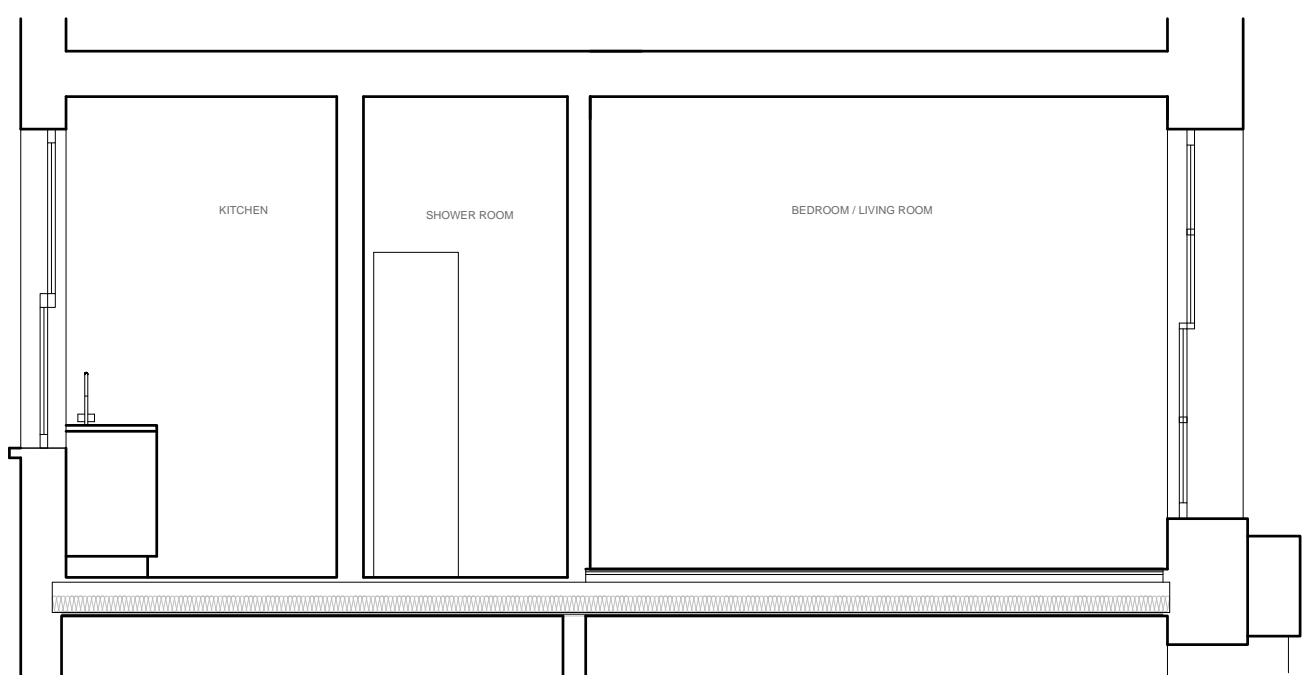



EXISTING SECTION AA

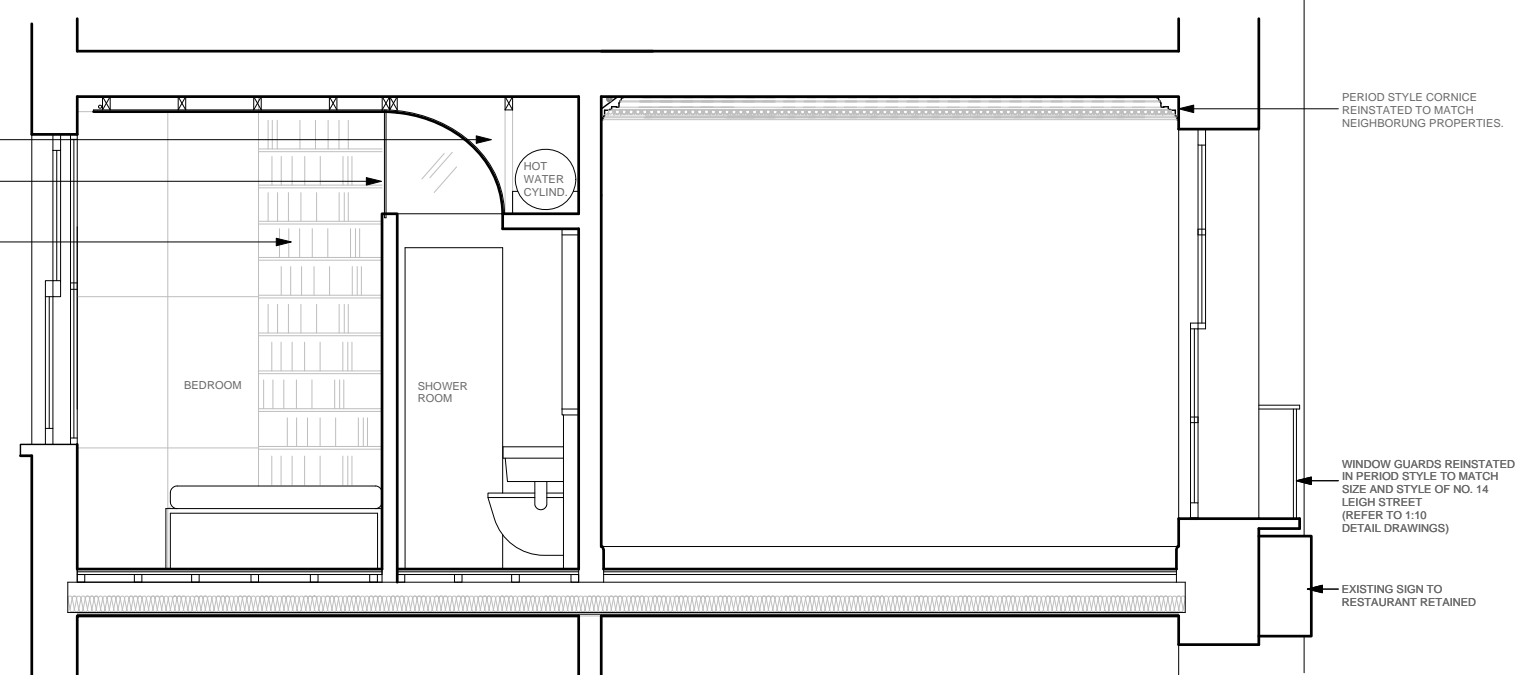


PROPOSED SECTION AA

SITE ADDRESS_15A LEIGH STREET, W1H 9EW
DRAWING_EXISTING & PROPOSED 1ST FLOOR
PLAN & SECTION AA
SCALE_1:50 @ A3
DATE_08.03.14 REVISION A
CONTACT_FRANK GILKS_07590 401 797

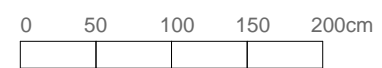


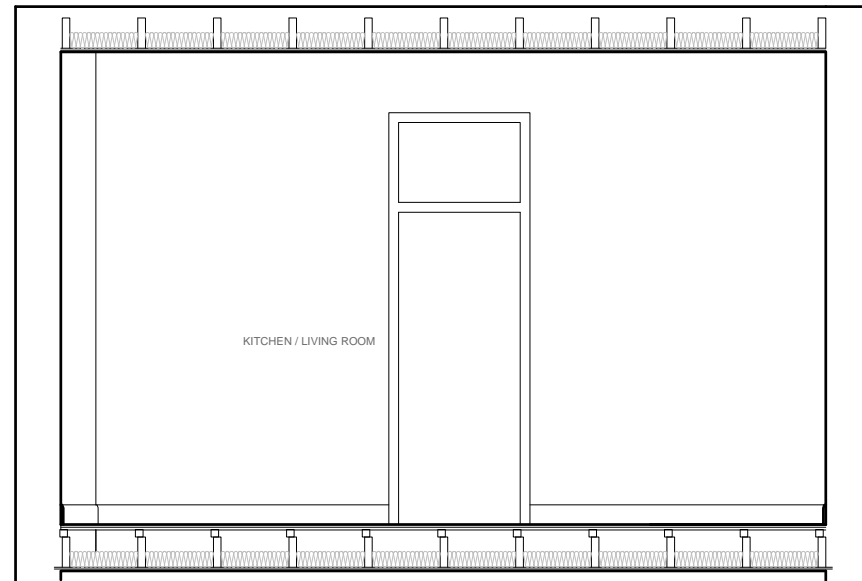


EXISTING SECTION BB

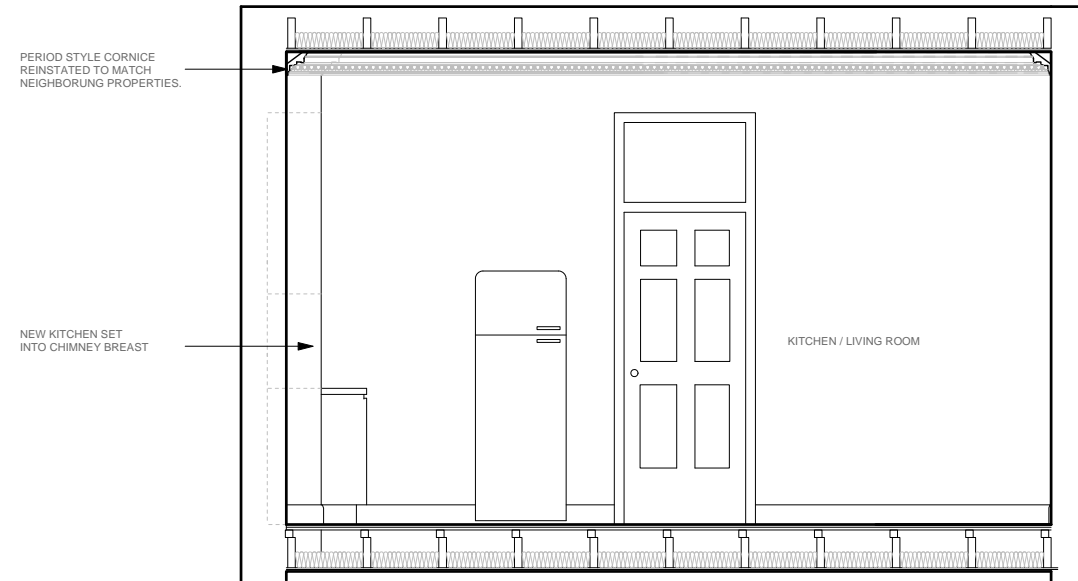

PROPOSED SECTION BB

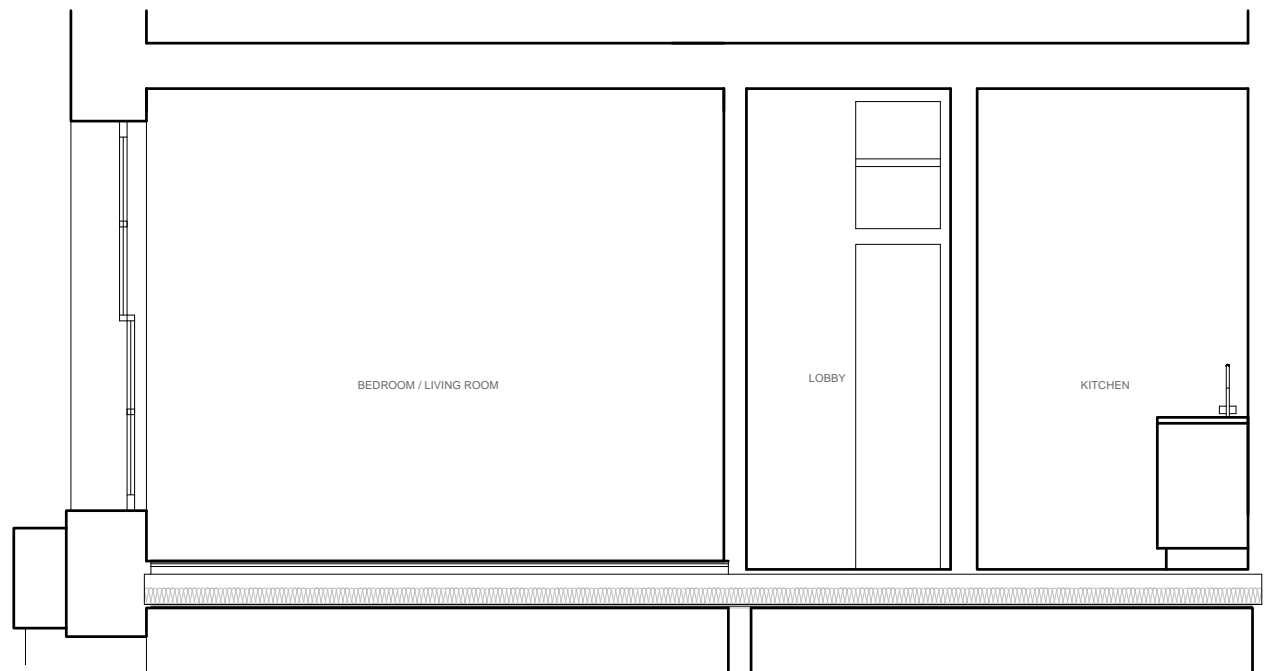

EXISTING SECTION CC

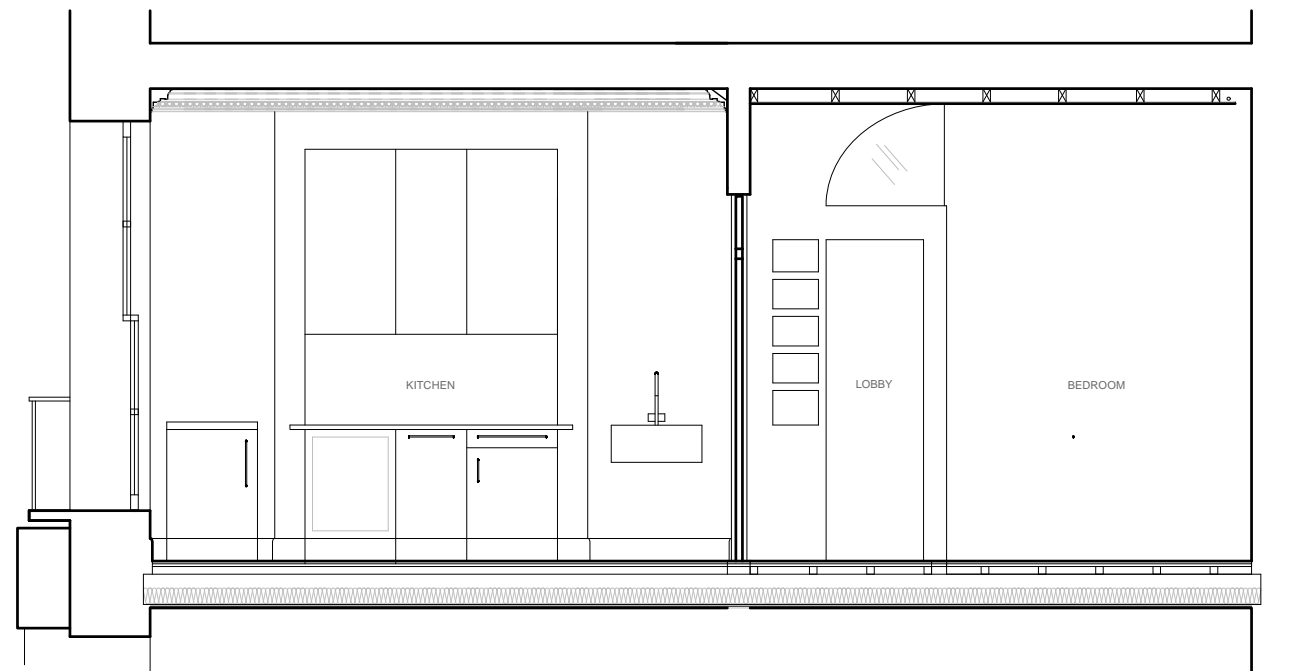

PROPOSED SECTION CC

SITE ADDRESS_15A LEIGH STREET, W1H 9EW
 DRAWING_SECTION B-B
 SCALE_1-50 @ A3
 DATE_08.03.14 REVISION A
 CONTACT_FRANK GILKS_07590 401 797

