

NOTES

© This drawing copyright Barnaby Gunning 2013
Do not scale from this drawing
Dimensions to be verified on site prior to construction
Unless otherwise indicated, all dimensions are in millimetres

...

KEY




Side Elevation

Elevation to Tottenham Court Road

A	Initial Issue	17/02/2014
revision	description	date

63 Loudoun Rd, London NW8 0DQ, UK
+44 20 73 72 24 24
barnabygunning.com

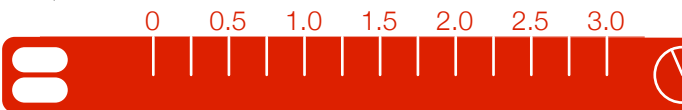

Architect
Barnaby Gunning

drawing no: 270_G_002
date: 17 February 2014
site address: La Bottega del Caffè
245 Tottenham Court Road
London W1T 7QT
title: Elevation and Sign Details
scale: 1:25@A1
purpose: LICENSE TO ALTER