
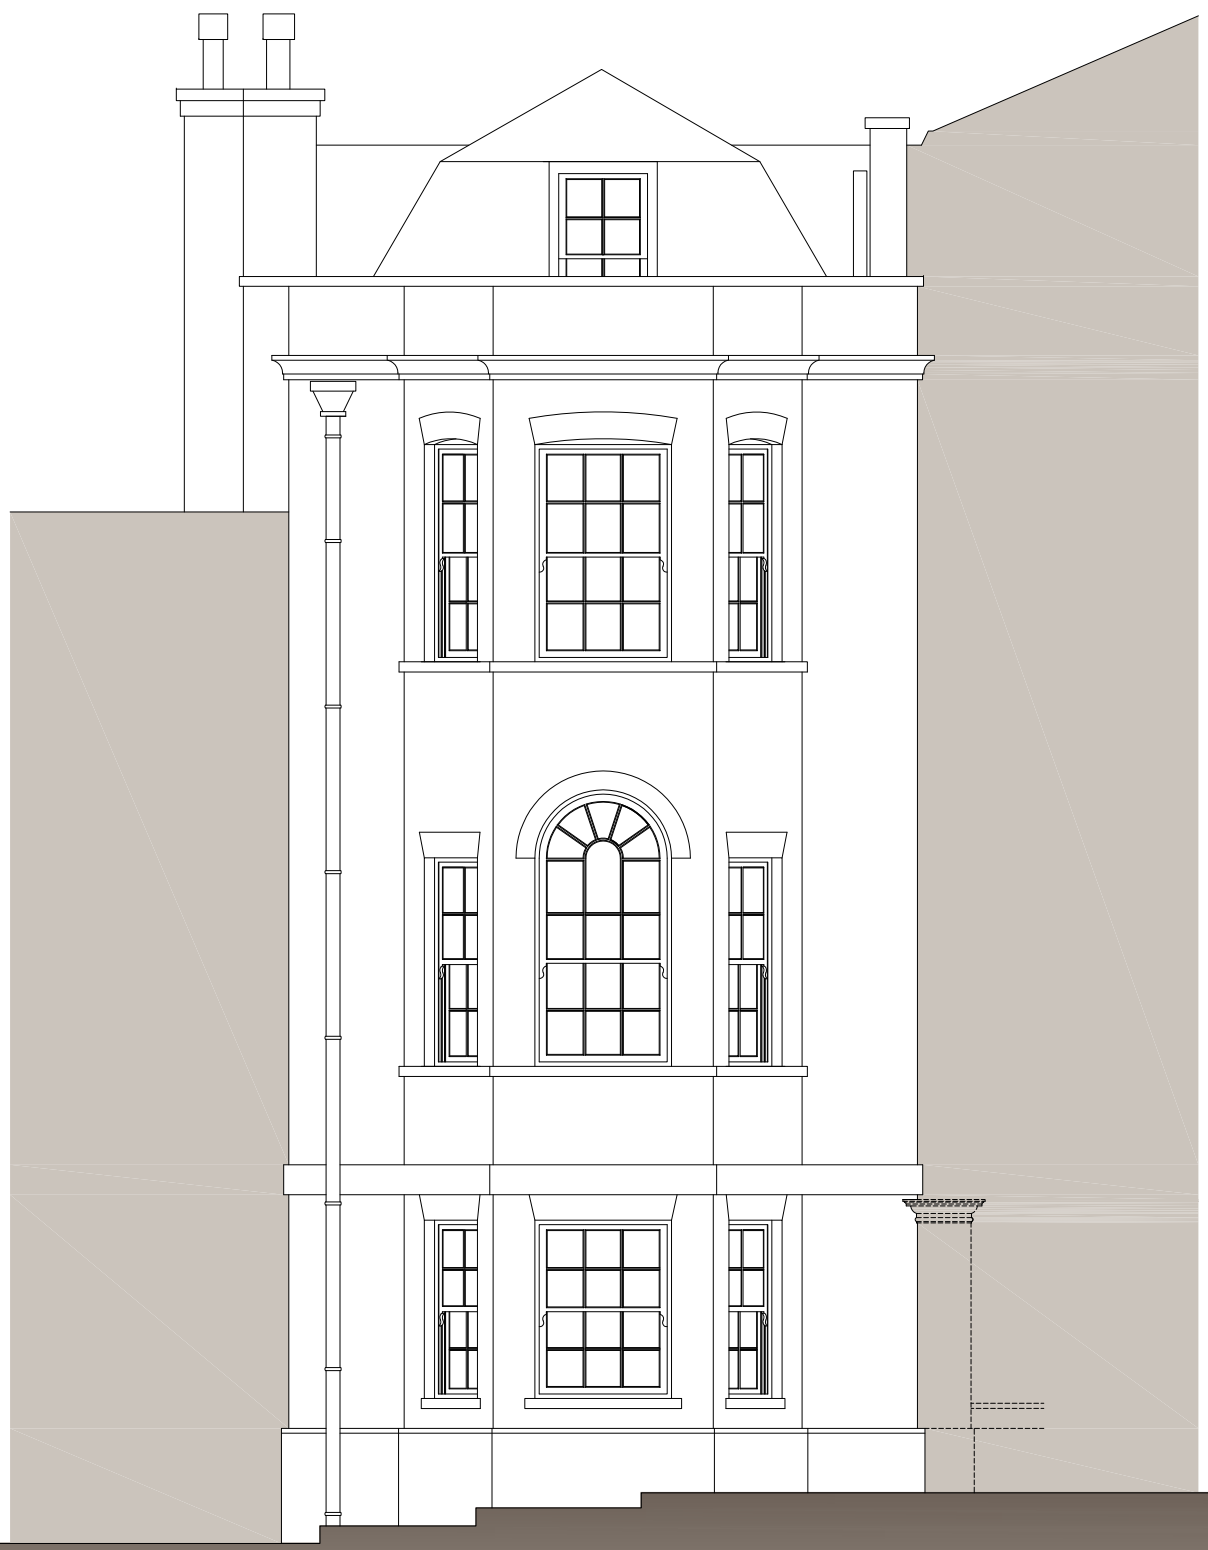


NOTE
 • DO NOT SCALE FROM THIS DRAWING
 • ALL DIMENSIONS ARE TO BE CHECKED ON SITE
 • ANY DISCREPANCIES ARE TO BE REPORTED IMMEDIATELY TO THE ARCHITECT OR MAIN CONTRACTOR

Copyright © 2014
 ALL RIGHTS DESCRIBED IN THE CHAPTER IV OF THE COPYRIGHT DESIGN AND PATENTS ACT 1988, HAVE BEEN GENERALLY ASSERTED

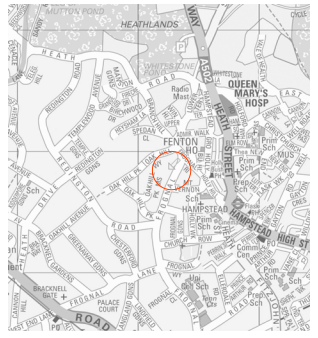

1 EAST ELEVATION