


- DO NOT SCALE FROM THIS DRAWING
- ALL DIMENSIONS ARE TO BE CHECKED ON SITE
- ANY DISCREPANCIES ARE TO BE REPORTED IMMEDIATELY TO THE ARCHITECT OR MAIN CONTRACTOR

Copyright © 2014
 ALL RIGHTS DESCRIBED IN THE CHAPTER IV OF THE COPYRIGHT
 DESIGN AND PATENTS ACT 1988, HAVE BEEN GENERALLY ASSERTED

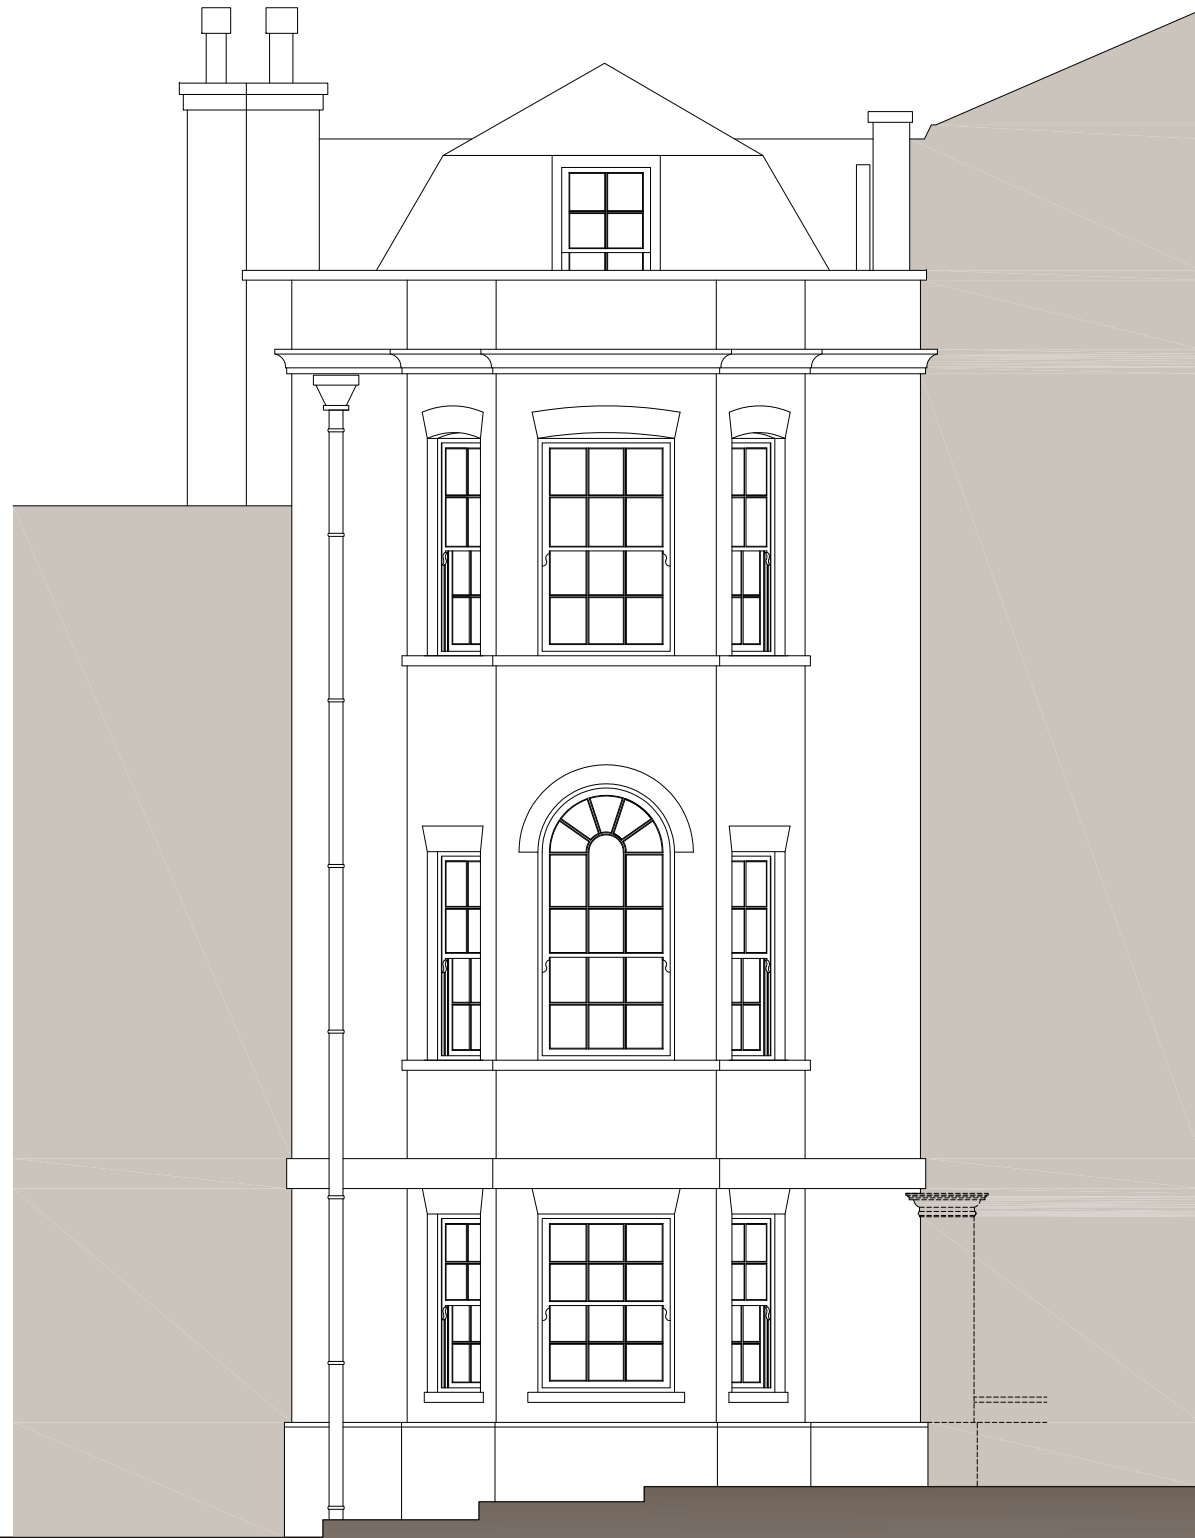

1 EAST ELEVATION
PROJ02 SCALE 1/50

REV.	DATE	COMMENT	DRAWING	BY
ZONE	ELEMENT		REVISION	

02 010 -