


- DO NOT SCALE FROM THIS DRAWING
- ALL DIMENSIONS ARE TO BE CHECKED ON SITE
- ANY DISCREPANCIES ARE TO BE REPORTED IMMEDIATELY TO THE ARCHITECT OR MAIN CONTRACTOR


Copyright © 2014  
 ALL RIGHTS DESCRIBED IN THE CHAPTER IV OF THE COPYRIGHT DESIGN AND PATENTS ACT 1988, HAVE BEEN GENERALLY ASSERTED

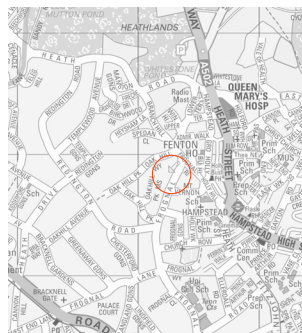

Indicates single glazed windows to be replaced with double glazed windows:

- no. 9 windows on East Façade
- no. 4 windows on North Façade

TOTAL  
 no. 13 windows to be replaced

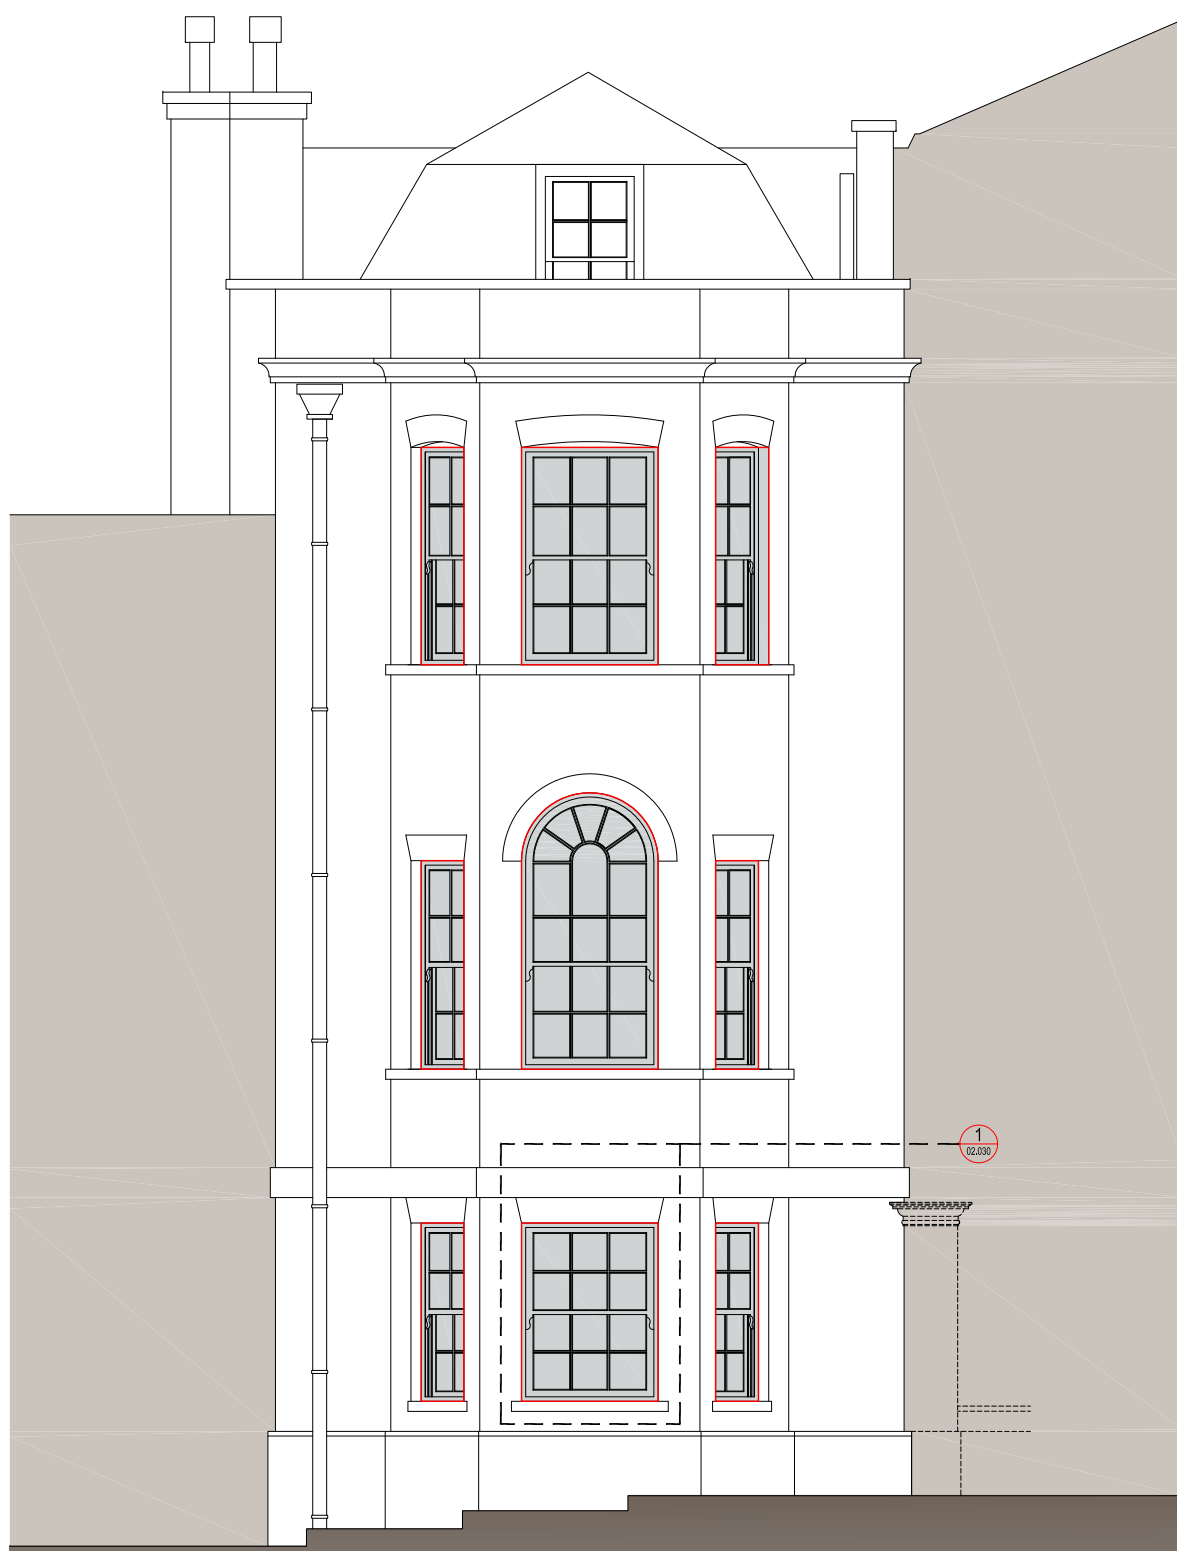

1 EAST ELEVATION  
 SCALE 1/8



2 NORTH ELEVATION  
 SCALE 1/8