


No.60

No.62

No.64

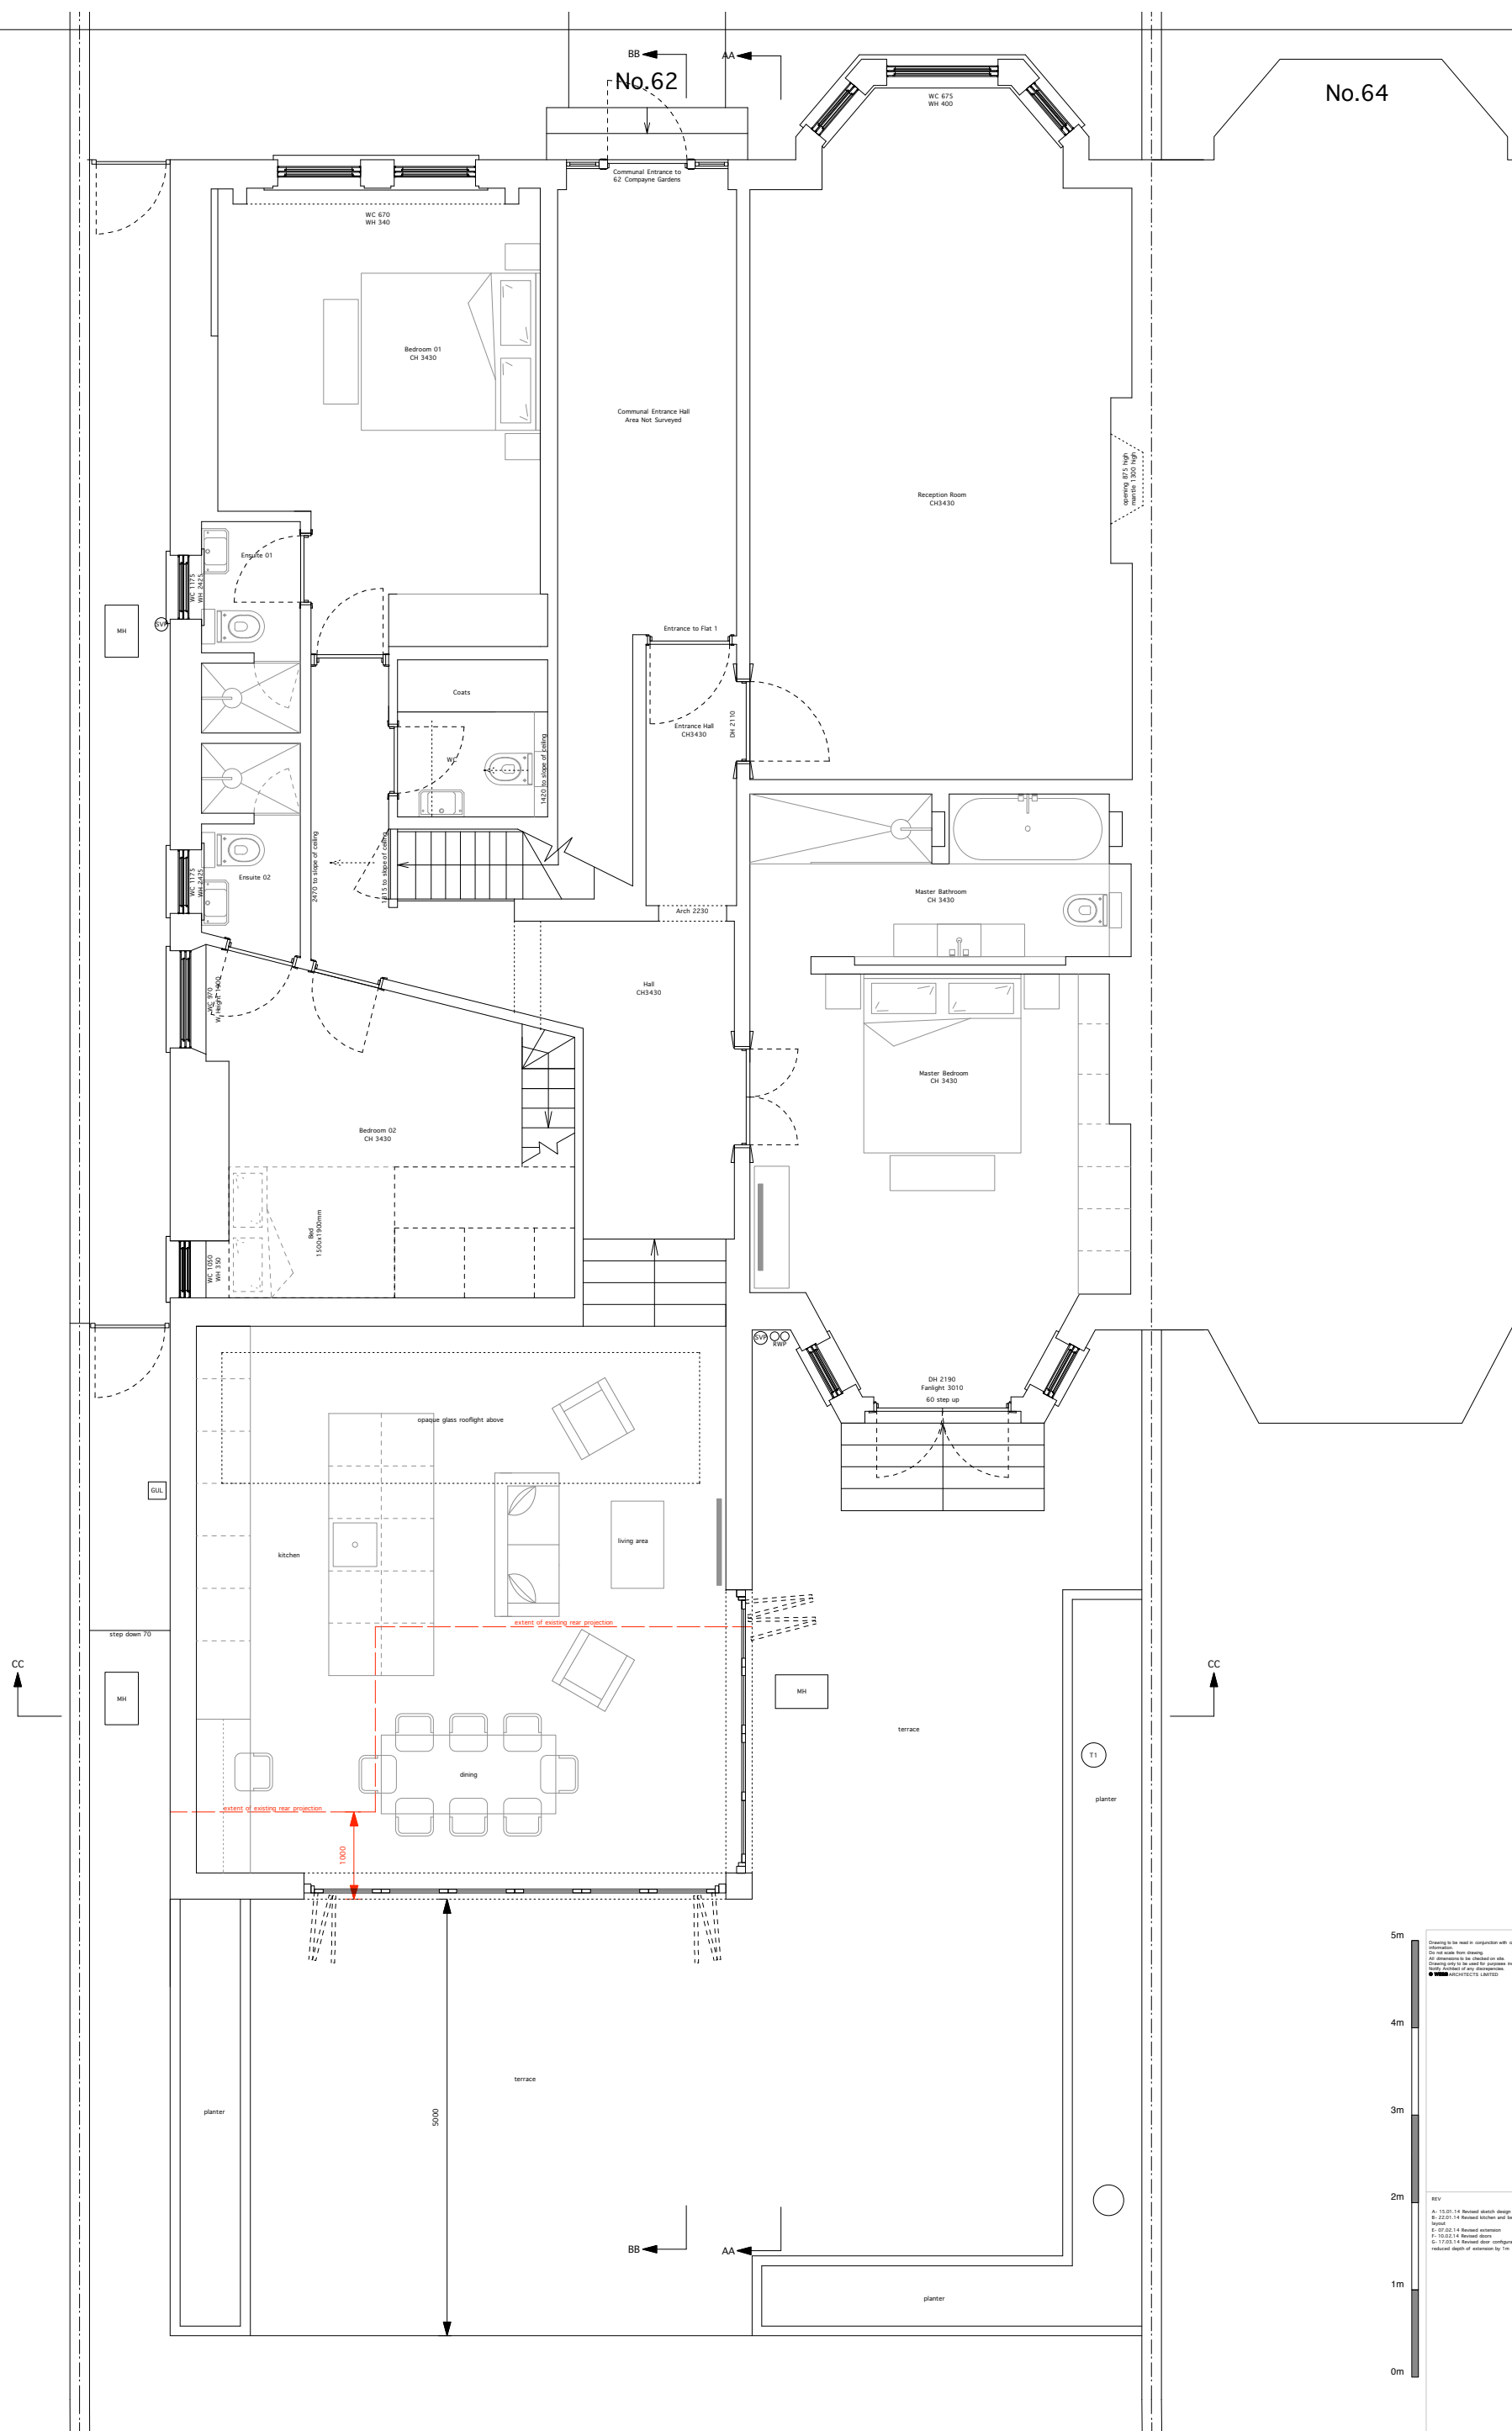

5m
4m
3m
2m
1m
0m

Drawing to be used in conjunction with construction observations.
Do not scale from drawing.
All dimensions to be measured on site.
Drawing only to be used for purposes indicated.
Verify number of any dimensions.
© 1132.01.13 Revised floor configuration, reduced depth of entrance by 1m.
ARCHITECTS LIMITED