


- NOTES
- KEY:
1. Solar panels
  2. Roof clad with cementitious board
  3. Brown roof
  4. Roof terrace

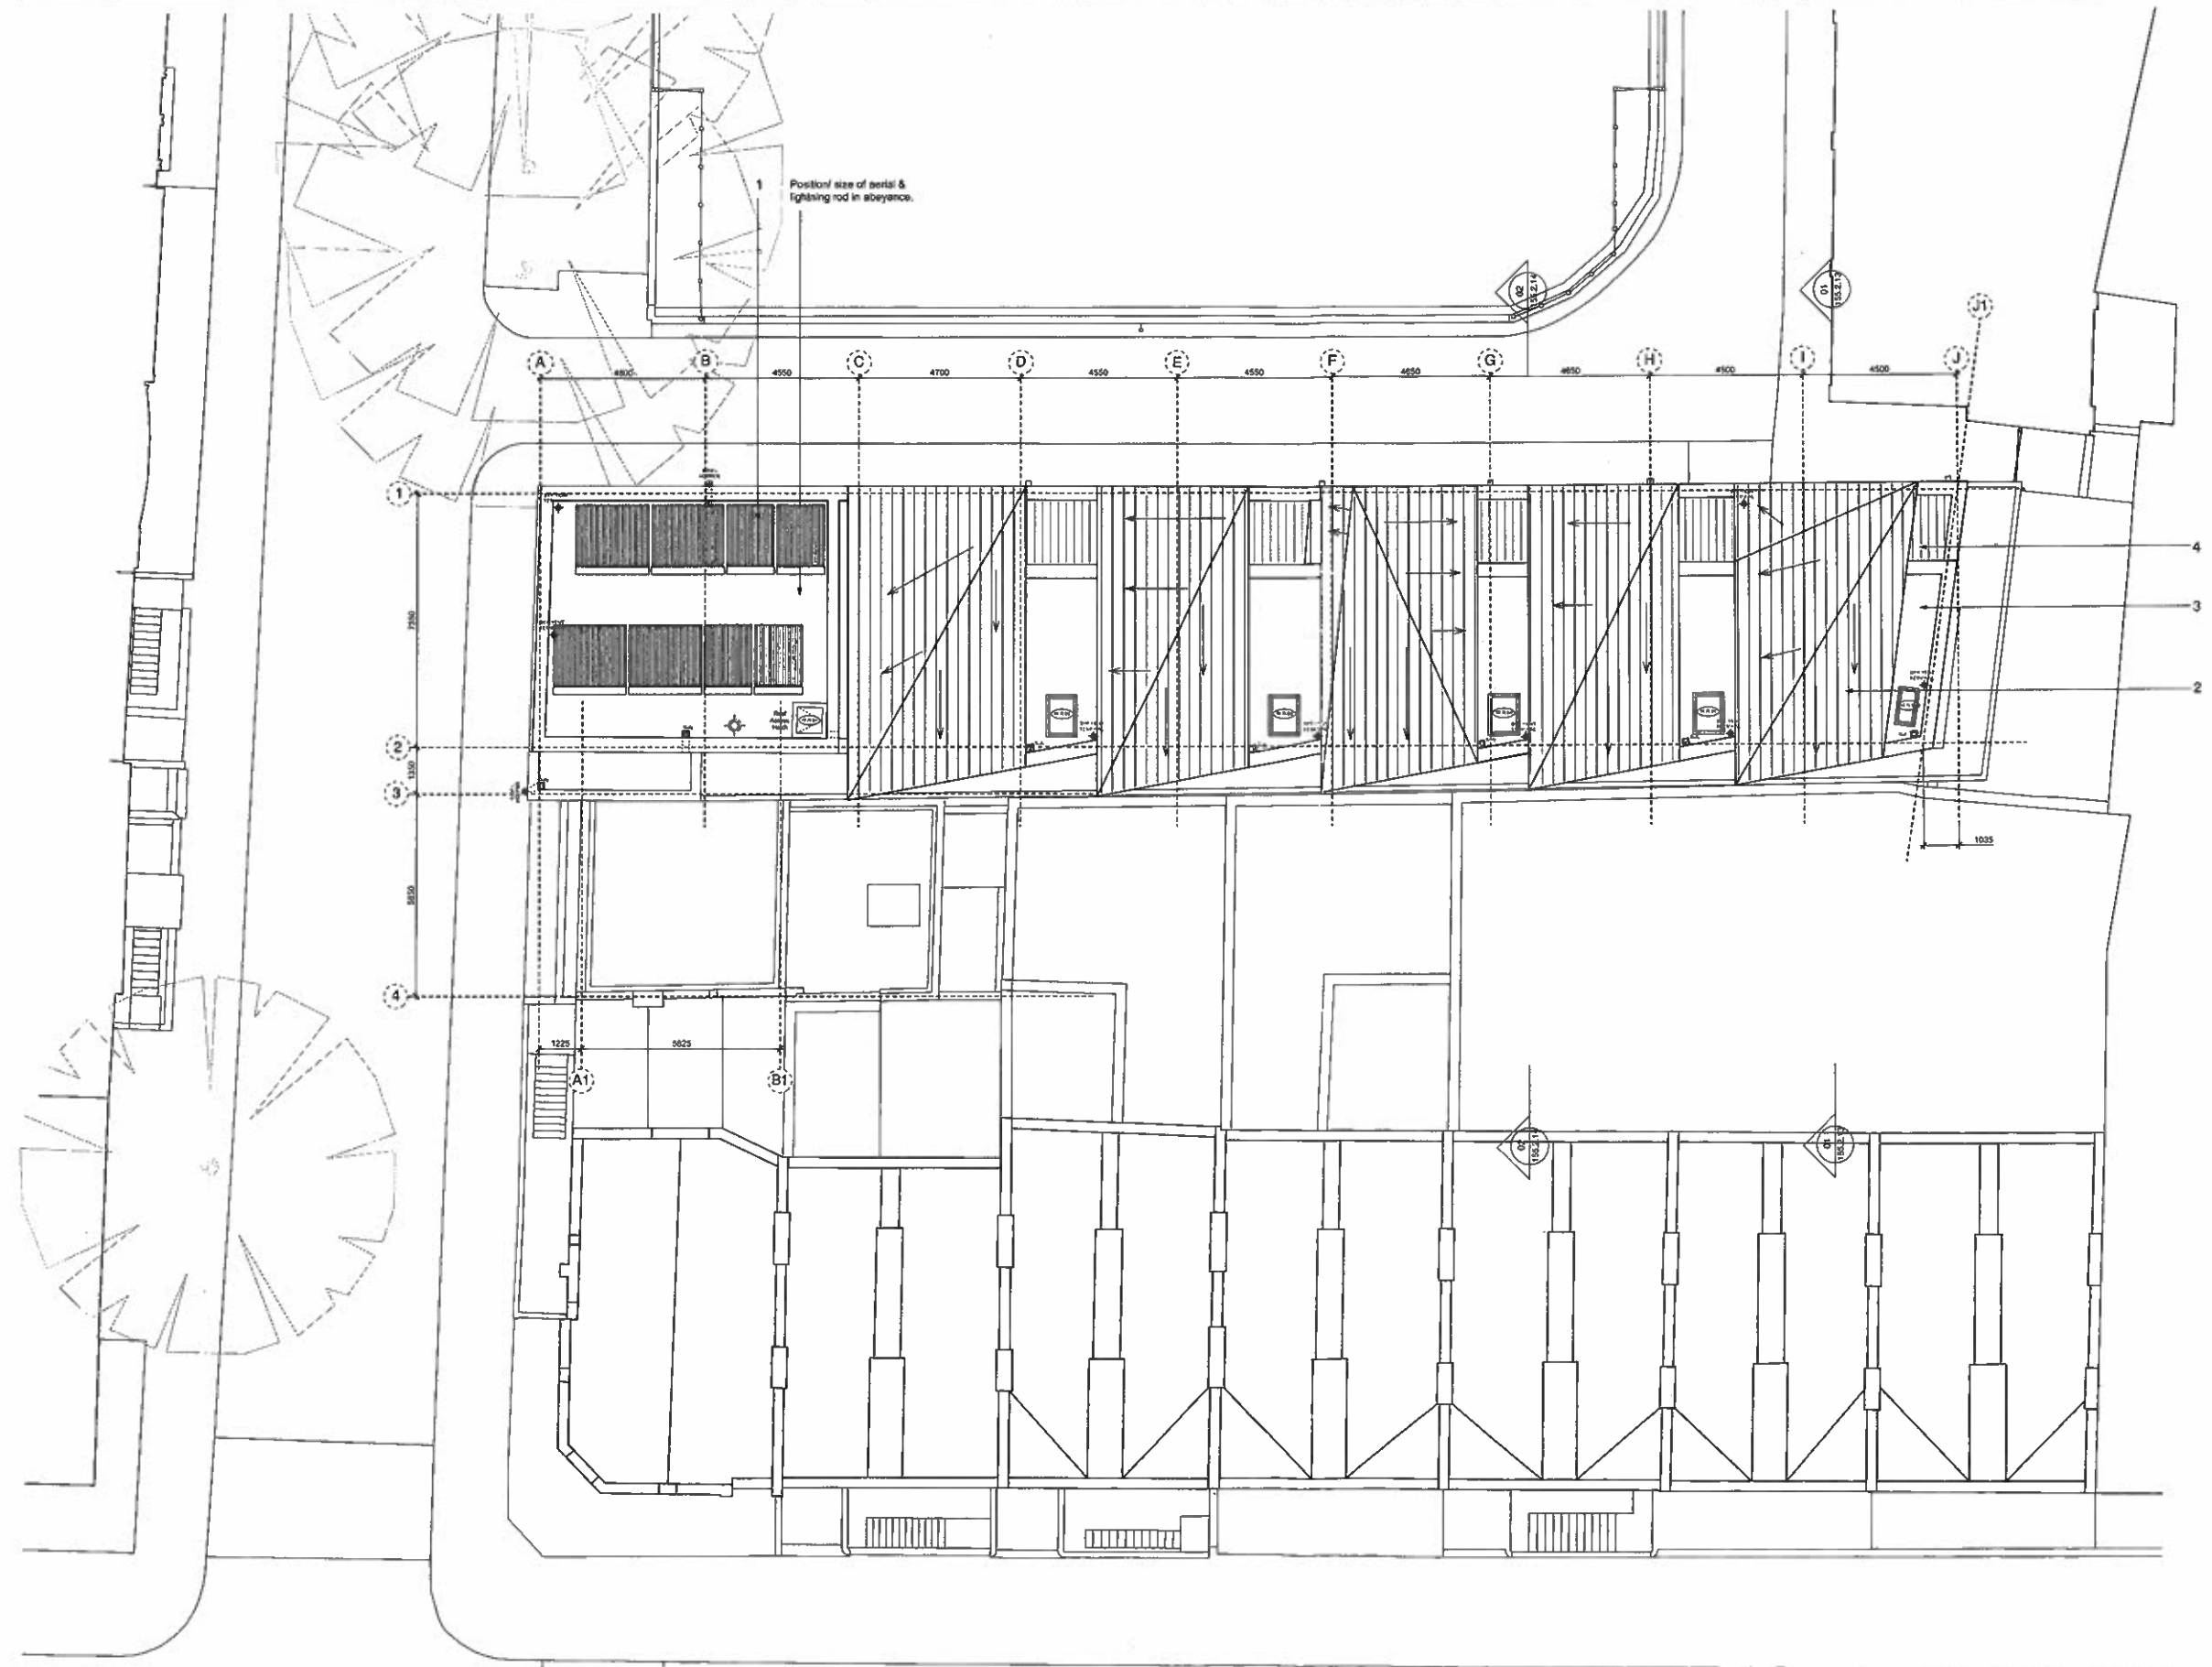

- B 27 03 13 Issued for Planning
- A 17 09 10 Issued for Planning
- 24 06 09 Issued for Planning

**PLANNING**

rev date comments

**DSDHA**  
 8 Little Yard London SE17 3QA  
 T 020 7703 3555  
 F 020 7703 3899  
 E info@dshdha.co.uk  
 W www.dshdha.co.uk

project

Suffolk House  
 1-8 Whitfield Place  
 London


drawing title


Proposed Roof Plan

drawn	size	date	scale
AW	A1/A3	20 06 09	1:100 @ A1 1:200 @ A3

drawing number	revision
P155_2_08	B

REPORT DISCONTINUED DO NOT SCALE FROM THIS DRAWING CHECK DIMENSIONS ON SITE  
 USE LATEST REVISION CHECK DIMENSIONS ON SITE  
 COPYRIGHT © DSDHA

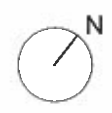

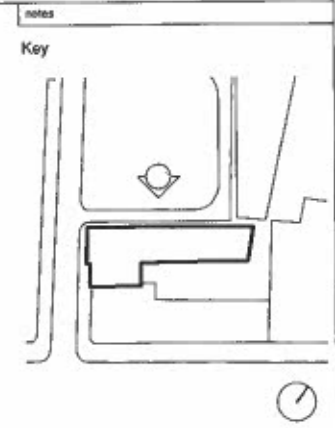

- KEY:
1. Wall clad with cementitious board
  2. Roof clad with cementitious board
  3. Screen of louvred aluminium
  4. Roof terrace
  5. New aluminium window
  6. New timber window in existing opening
  7. Existing brickwork made good
  8. Painted brickwork
  9. Downpipe
  10. Solar panels

- Max Slope Height 0.000
- Ceiling Level 06.715 (2nd Floor)
- FFL 06.415 (2nd Floor)
- Ceiling Level 06.090 (2nd Floor)
- FFL 06.090 (2nd Floor)
- Ceiling Level 05.340 (1st Floor)
- FFL 05.320 (1st Floor)
- Ceiling Level 05.000 (Ground Floor)
- FFL 05.000 (Ground Floor)
- FFL 04.815 (Ground Floor)
- Down 05.000



1 North West Elevation

- B 27 03 13 Issued for Planning
- A 17 09 10 Issued for Planning
- 24 05 09 Issued for Planning

**PLANNING**

rev date comments

**DSDHA**  
 8 Life Yard London SE17 3QA  
 T 020 7703 3555  
 F 020 7703 3890  
 E info@dshdha.co.uk  
 W www.dshdha.co.uk

project  
 Suffolk House  
 1-8 Whitfield Place  
 London


drawing title  
 Proposed North West Elevation

drawn	size	date	scale
RS	A1/A3	20 05 09	1:125 @ A1 1:200 @ A3
drawing number		revision	
P155_2_09		B	

REPORT DISCREPANCIES TO THE SCALE FROM THIS DRAWING. CHECK DIMENSIONS ON SITE. COPYRIGHT © DSDHA. USE LATEST REVISION. CHECK DIMENSIONS ON SITE.


notes

Key

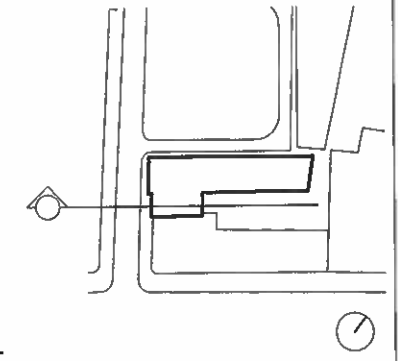

KEY:

1. Wall clad with cementitious board
2. Roof clad with cementitious board
3. Screen of louvred aluminium
4. Roof terrace
5. New aluminium window
6. New timber window in existing opening
7. Existing brickwork made good
8. Painted brickwork
9. Downpipe
10. Solar panels
11. Obscure Glazing

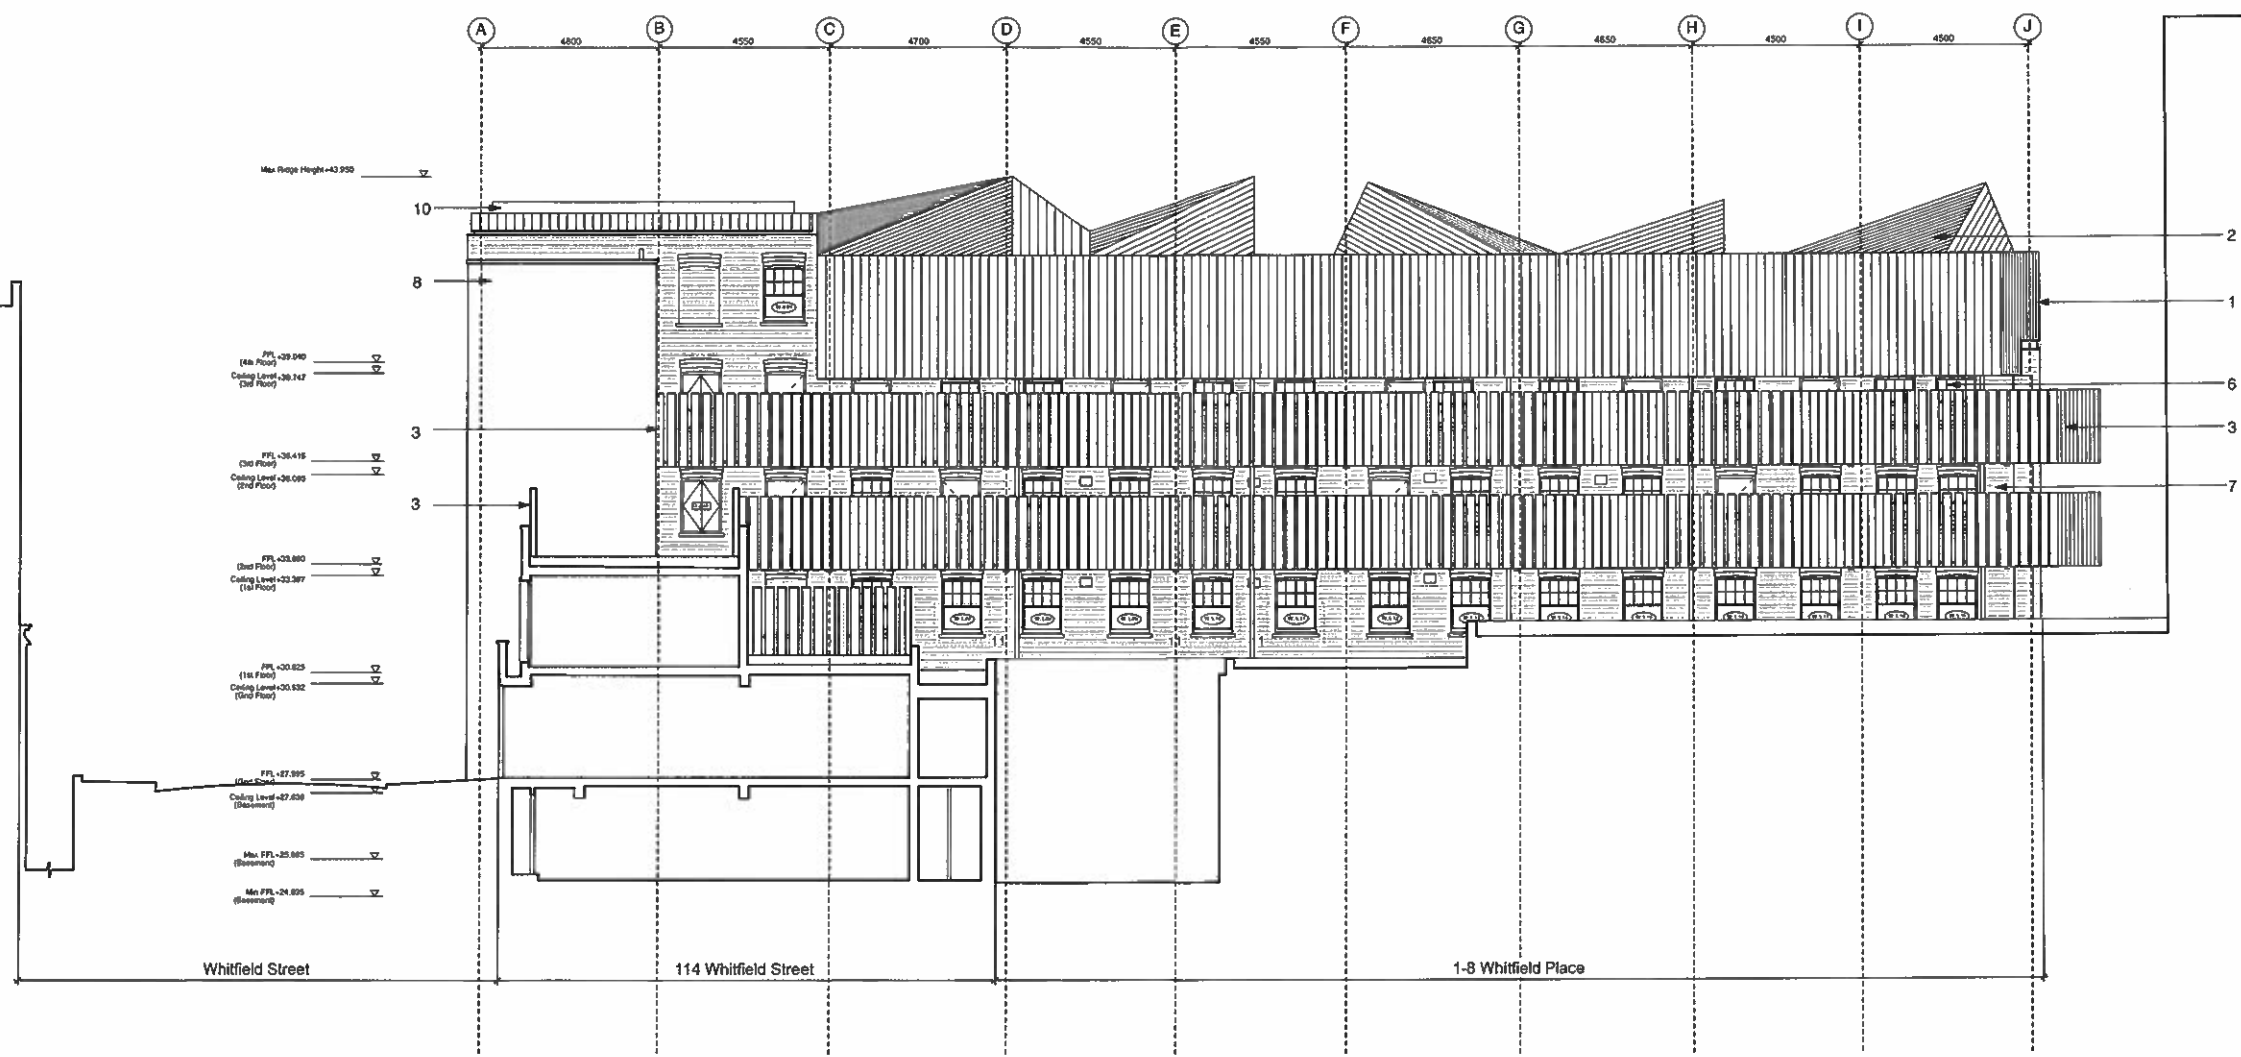


- C 27 03 13 Issued for Planning
- B 05 11 10 Amended for Planning;  
Obscure Glazing Introduced  
Privacy Screen Heights Raised
- A 17 09 10 Issued for Planning  
24 06 09 Issued for Planning

### PLANNING

rev	date	comments
<b>DSDHA</b> 8 Iliffe Yard London SE17 3QA T 020 7703 3555 F 020 7703 3690 E info@dshda.co.uk W www.dshda.co.uk		
project		
Suffolk House 1-8 Whitfield Place London		
drawing title		
Proposed South East Elevation		
drawn	size	date
RS	A1/A3	04 09 12
scale		
1:300 @ A1	1:200 @ A3	
drawing number	revision	
P155_2_10	C	
REPORT DISCREPANCIES DO NOT SCALE FROM THIS DRAWING COPYRIGHT © DSDHA		USE LATEST REVISION CHECK DIMENSIONS ON SITE

1 South East Elevation - Section Through Unit A1

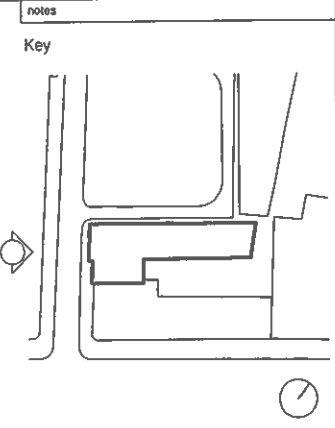

- KEY:
1. Wall clad with cementitious board
  2. Roof clad with cementitious board
  3. Screen of louvred aluminium
  4. Roof terrace
  5. New aluminium window
  6. New timber window in existing opening
  7. Existing brickwork made good
  8. Painted brickwork
  9. Downpipe
  10. Solar panels

- Max Ridge Height +0.950
- Ceiling Level -20.716 (2nd Floor)
- FFL -20.416 (2nd Floor)
- Ceiling Level -20.005 (2nd Floor)
- FFL -20.890 (2nd Floor)
- Ceiling Level -22.342 (1st Floor)
- FFL -20.930 (1st Floor)
- Ceiling Level -20.657 (1st Floor)
- FFL -20.173 (1st Floor)
- Ceiling Level -27.814 (Basement - Yards)
- Max FFL -25.000 (Basement)
- Max FFL -24.800 (Basement)
- Down -20.000



1 South West Elevation


- B 27 09 13 Issued for Planning
- A 17 09 10 Issued for Planning
- 24 06 09 Issued for Planning

**P L A N N I N G**

rev	date	comments
<p><b>DSDHA</b>            8 Iliffe Yard London SE17 3QA            T 020 7703 3555            F 020 7703 3890            E info@dsdha.co.uk            W www.dsdha.co.uk</p>		
<p>project            Suffolk House            1-8 Whitfield Place            London</p>		
<p>drawing title            Proposed South West Elevation</p>		
drawn	size	date
RS	A1/A3	20 05 09
scale		
1:100 @ A1	1:200 @ A2	
drawing number	revision	
P155_2_11	B	
<p>REPORT DISCREPANCIES            DO NOT SCALE FROM THIS DRAWING            COPYRIGHT © DSDHA</p>		<p>USE LATEST REVISION            CHECK DIMENSIONS ON SITE</p>


notes

Key

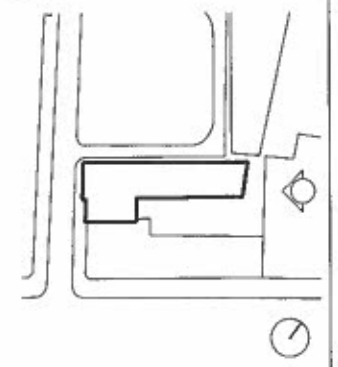


KEY:

1. Wall clad with cementitious board
2. Roof clad with cementitious board
3. Screen of louvred aluminium
4. Roof terrace
5. New aluminium window
6. New timber window in existing opening
7. Existing brickwork made good
8. Painted brickwork
9. Downpipe
10. Solar panels
11. Obscure Glazing

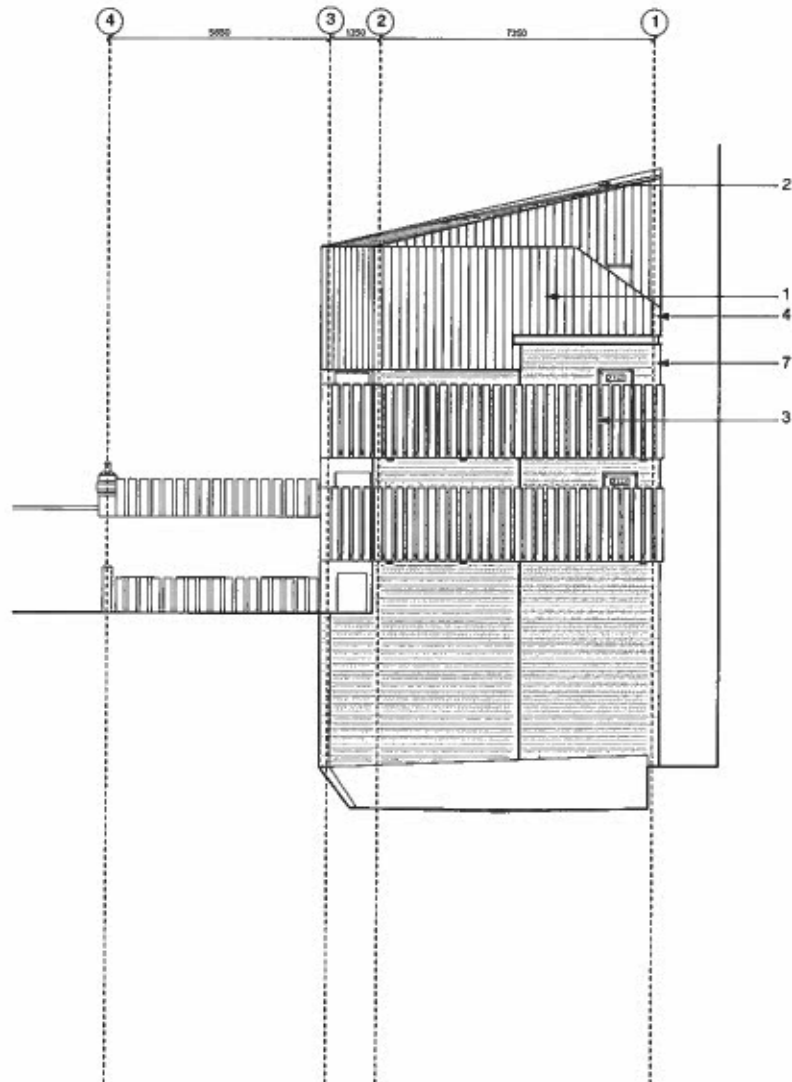

1 East Elevation

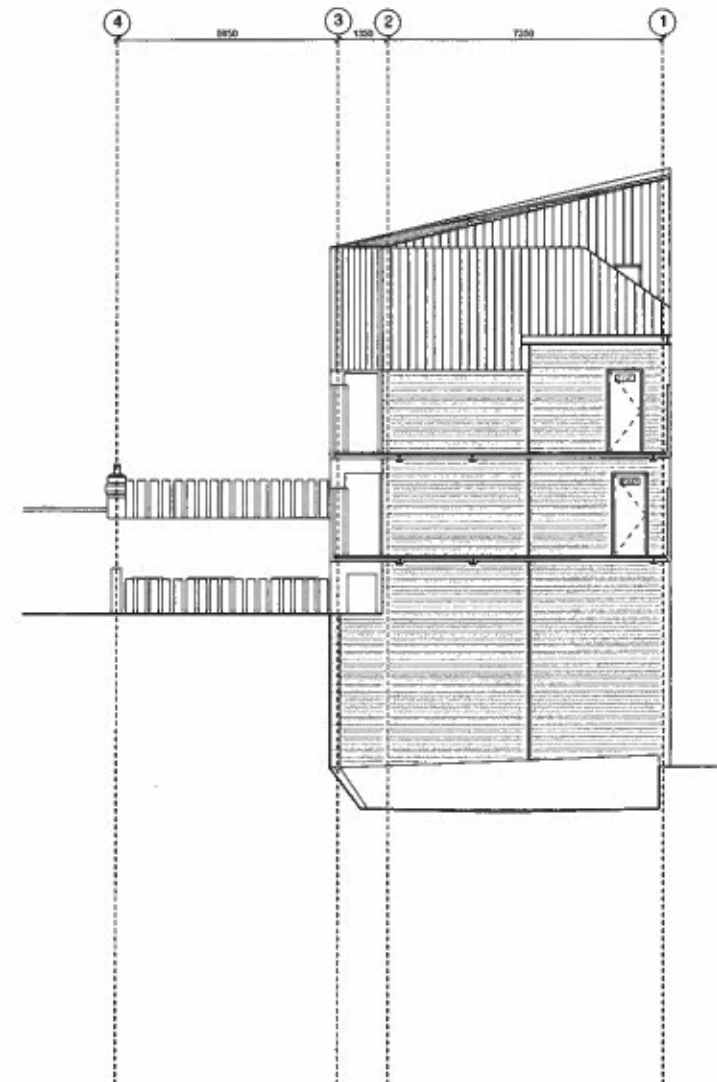

2 East Elevation - Section Through Walkway

SL -02.000	FFL (1st Floor)
SL -02.000	Existing Level (1st Floor)
SL -02.415	FFL (2nd Floor)
SL -02.415	Existing Level (2nd Floor)
SL -02.830	FFL (3rd Floor)
SL -02.830	Existing Level (3rd Floor)
SL -02.830	FFL (Rooftop & 4th Floor)
SL -02.830	Existing Level (Rooftop & 4th Floor)
SL -02.175	FFL (2nd Floor)
SL -02.175	Existing Level (2nd Floor - Variable)
SL -02.000	Max FFL (Glazing)
SL -02.000	Max FFL (Roofing)
SL -02.000	Down

- B 27 03 13 Issued for Planning
- A 17 09 10 Issued for Planning
- 24 06 09 Issued for Planning

### PLANNING

rev	date	comments	
<b>DSDHA</b>			
8 Effie Yard London SE17 3QA			
T 020 7703 3555			
F 020 7703 3590			
E info@dsha.co.uk			
W www.dsha.co.uk			
project			
Suffolk House 1-8 Whitfield Place London			
drawing title			
Proposed North East Elevations			
dsgn	clz	date	scale
RS	A1/A3	20 05 09	1:100 @ A1 1:250 @ A3
drawing number		revision	
P155_2_12		B	
REPORT DISCREPANCIES DO NOT SCALE FROM THIS DRAWING COPYRIGHT © 2004		USE LATEST REVISION CHECK DIMENSIONS ON SITE	