


# Location Plan

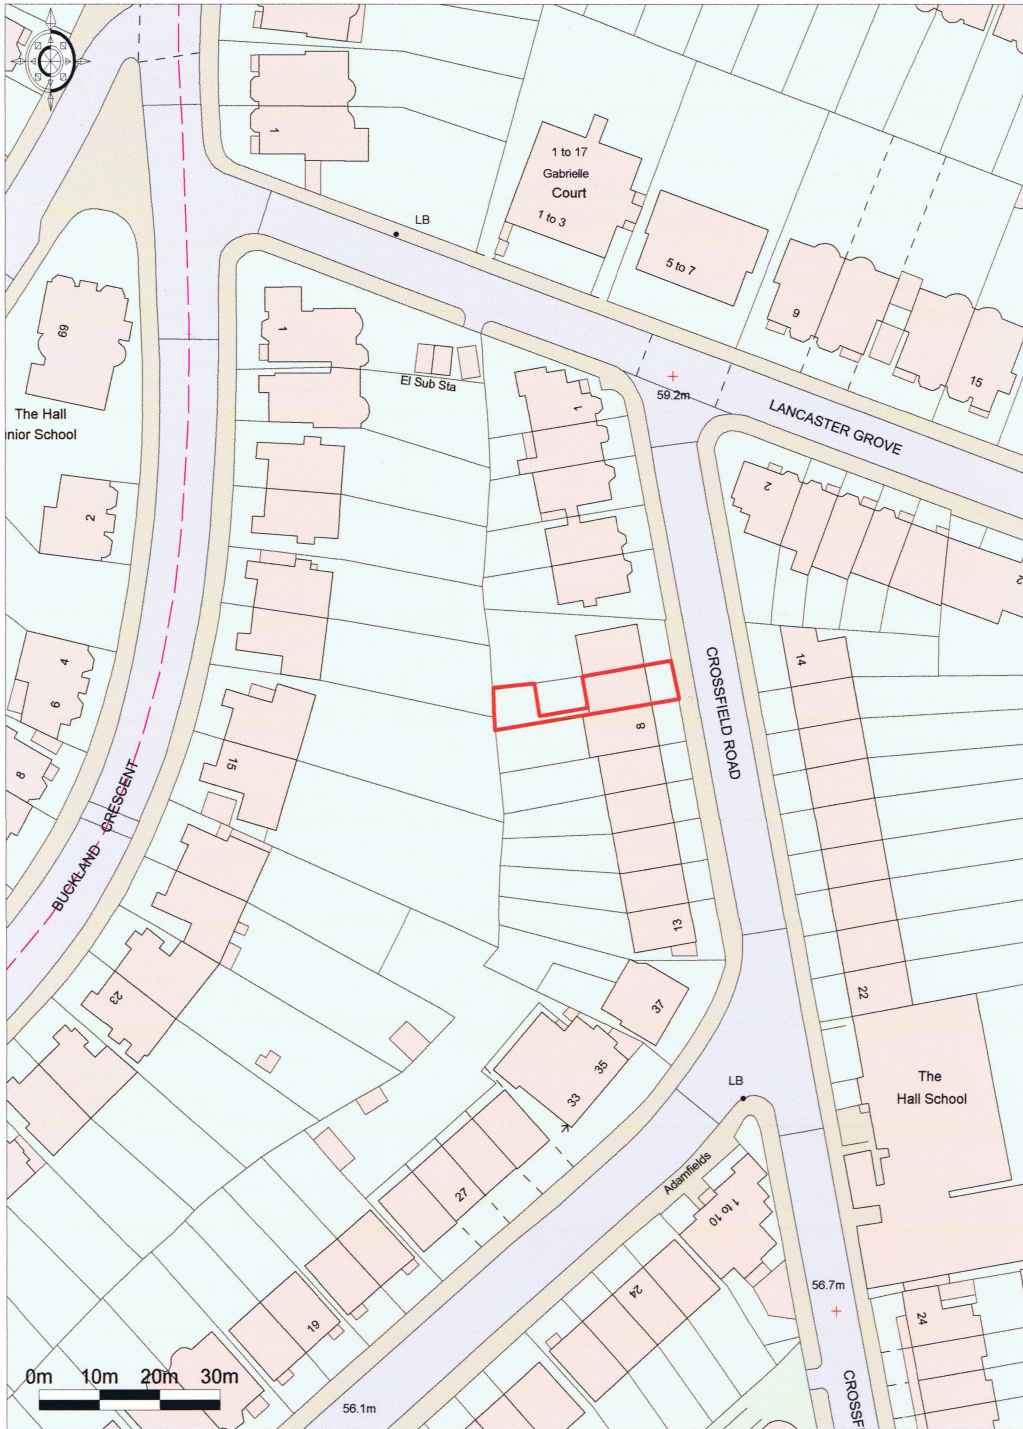

Ordnance Survey © Crown Copyright 2014. All rights reserved.  
Licence number 100022432. Plotted Scale - 1:1250

7 Crossfield Road