



PROPOSED FIRST FLOOR

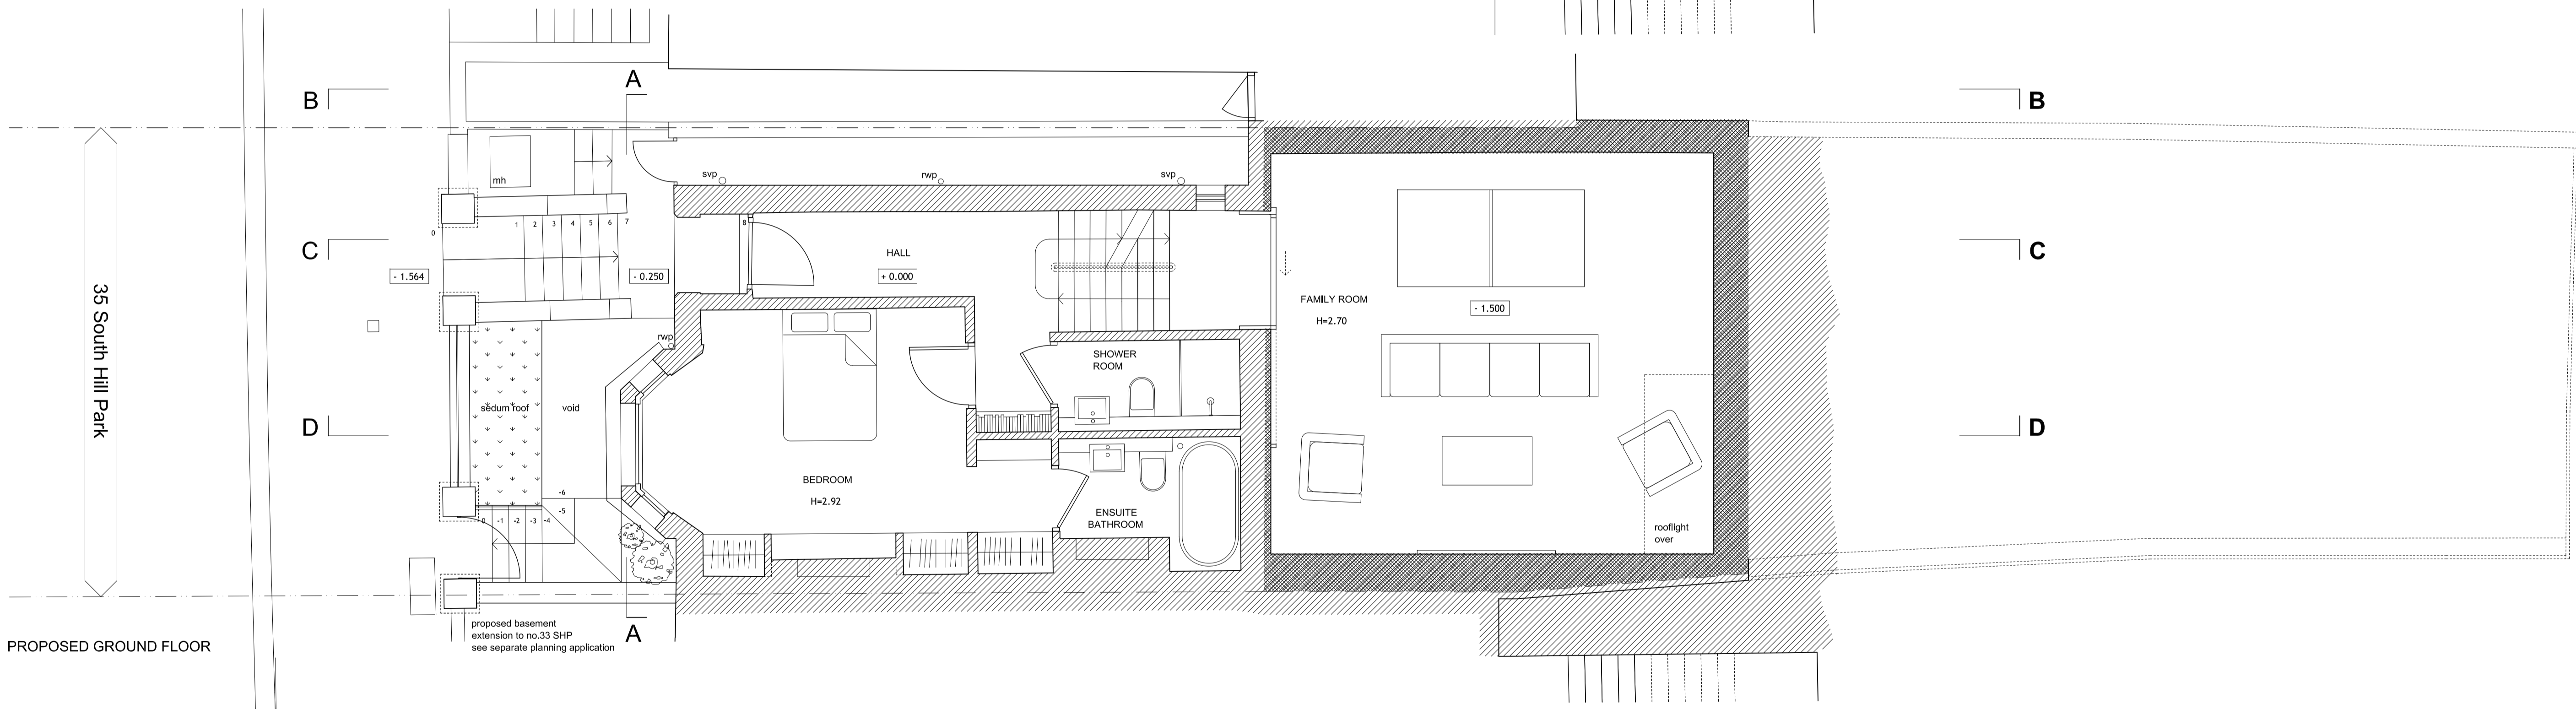

PROPOSED GROUND FLOOR

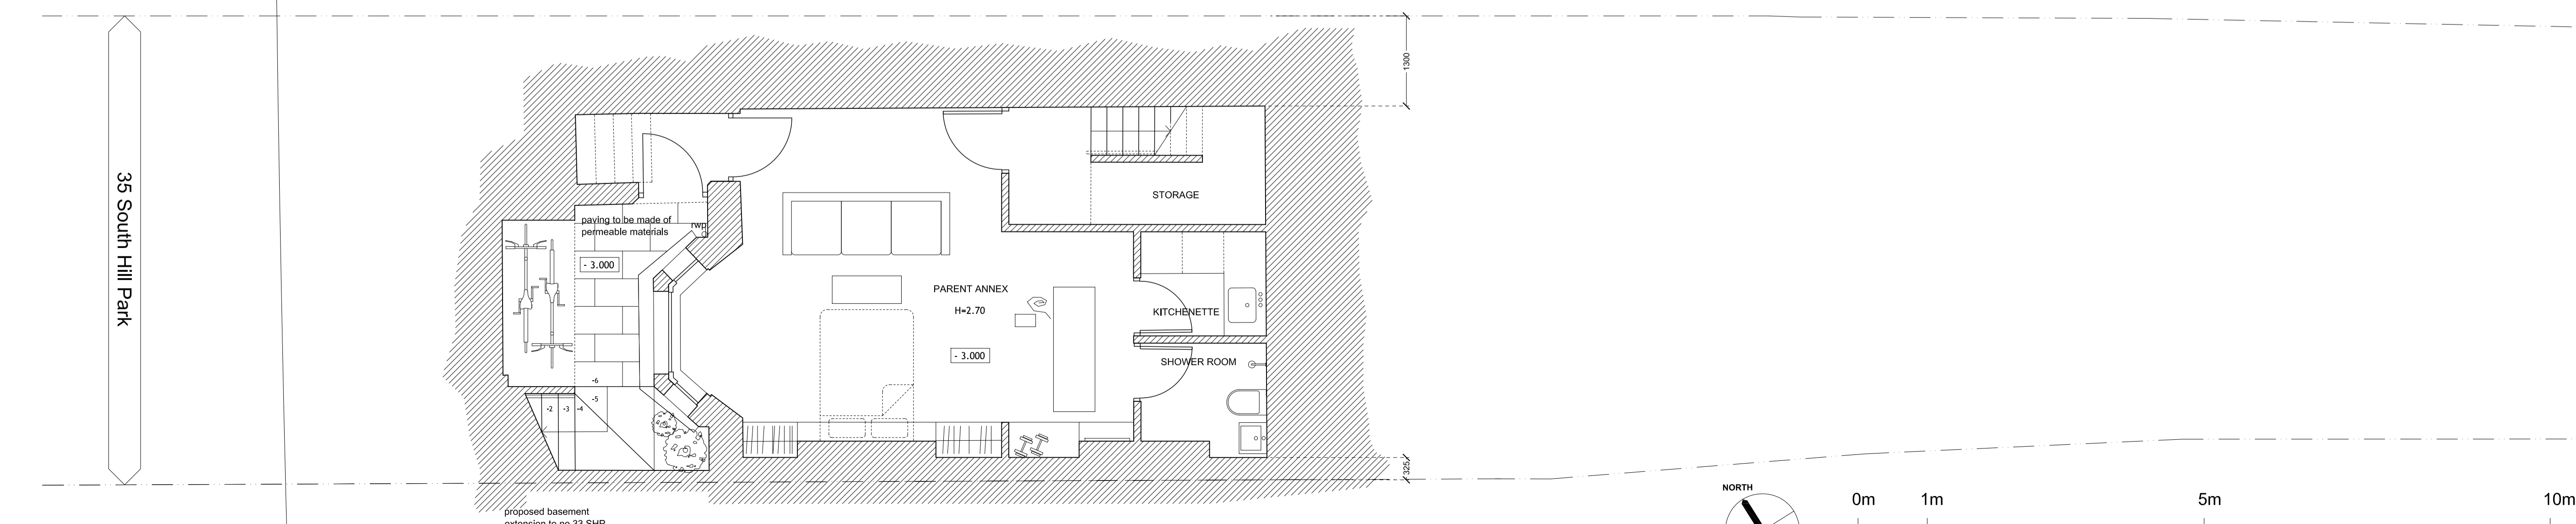

PROPOSED BASEMENT

Do not scale
 All measurements given are indicative, on site dimensions must be determined prior to the purchase or manufacture of any components.
 All discrepancies between indicative dimensions given and those measured on site to be brought to architect's attention.

David Mikhail Architects
 10-11 Clarendon Green
 London EC1R 0DP



Project: 35 South Hill Park
 Client: Carole & Andrew Markey

**PROPOSED BASEMENT,
 GROUND & FIRST FLOOR
 PLANS**

AL(1) 100

Scale: 1:50 @ A1 / 1:100 @ A3

Drawing Status: Date:
 PLANNING 10/01/2014

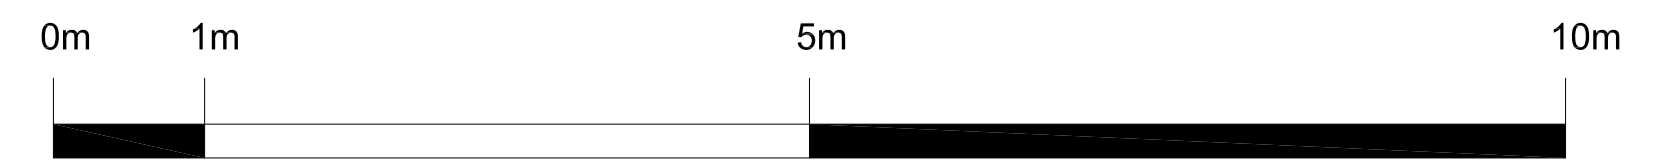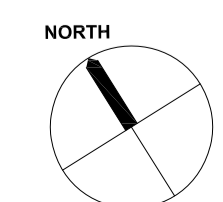

35 South Hill Park

35 South Hill Park

35 South Hill Park