


BASEMENT LEVEL SANITATION AND MECHANICAL SERVICES

FOR CONTINUATION REFER TO BELOW

FOR CONTINUATION REFER TO ABOVE

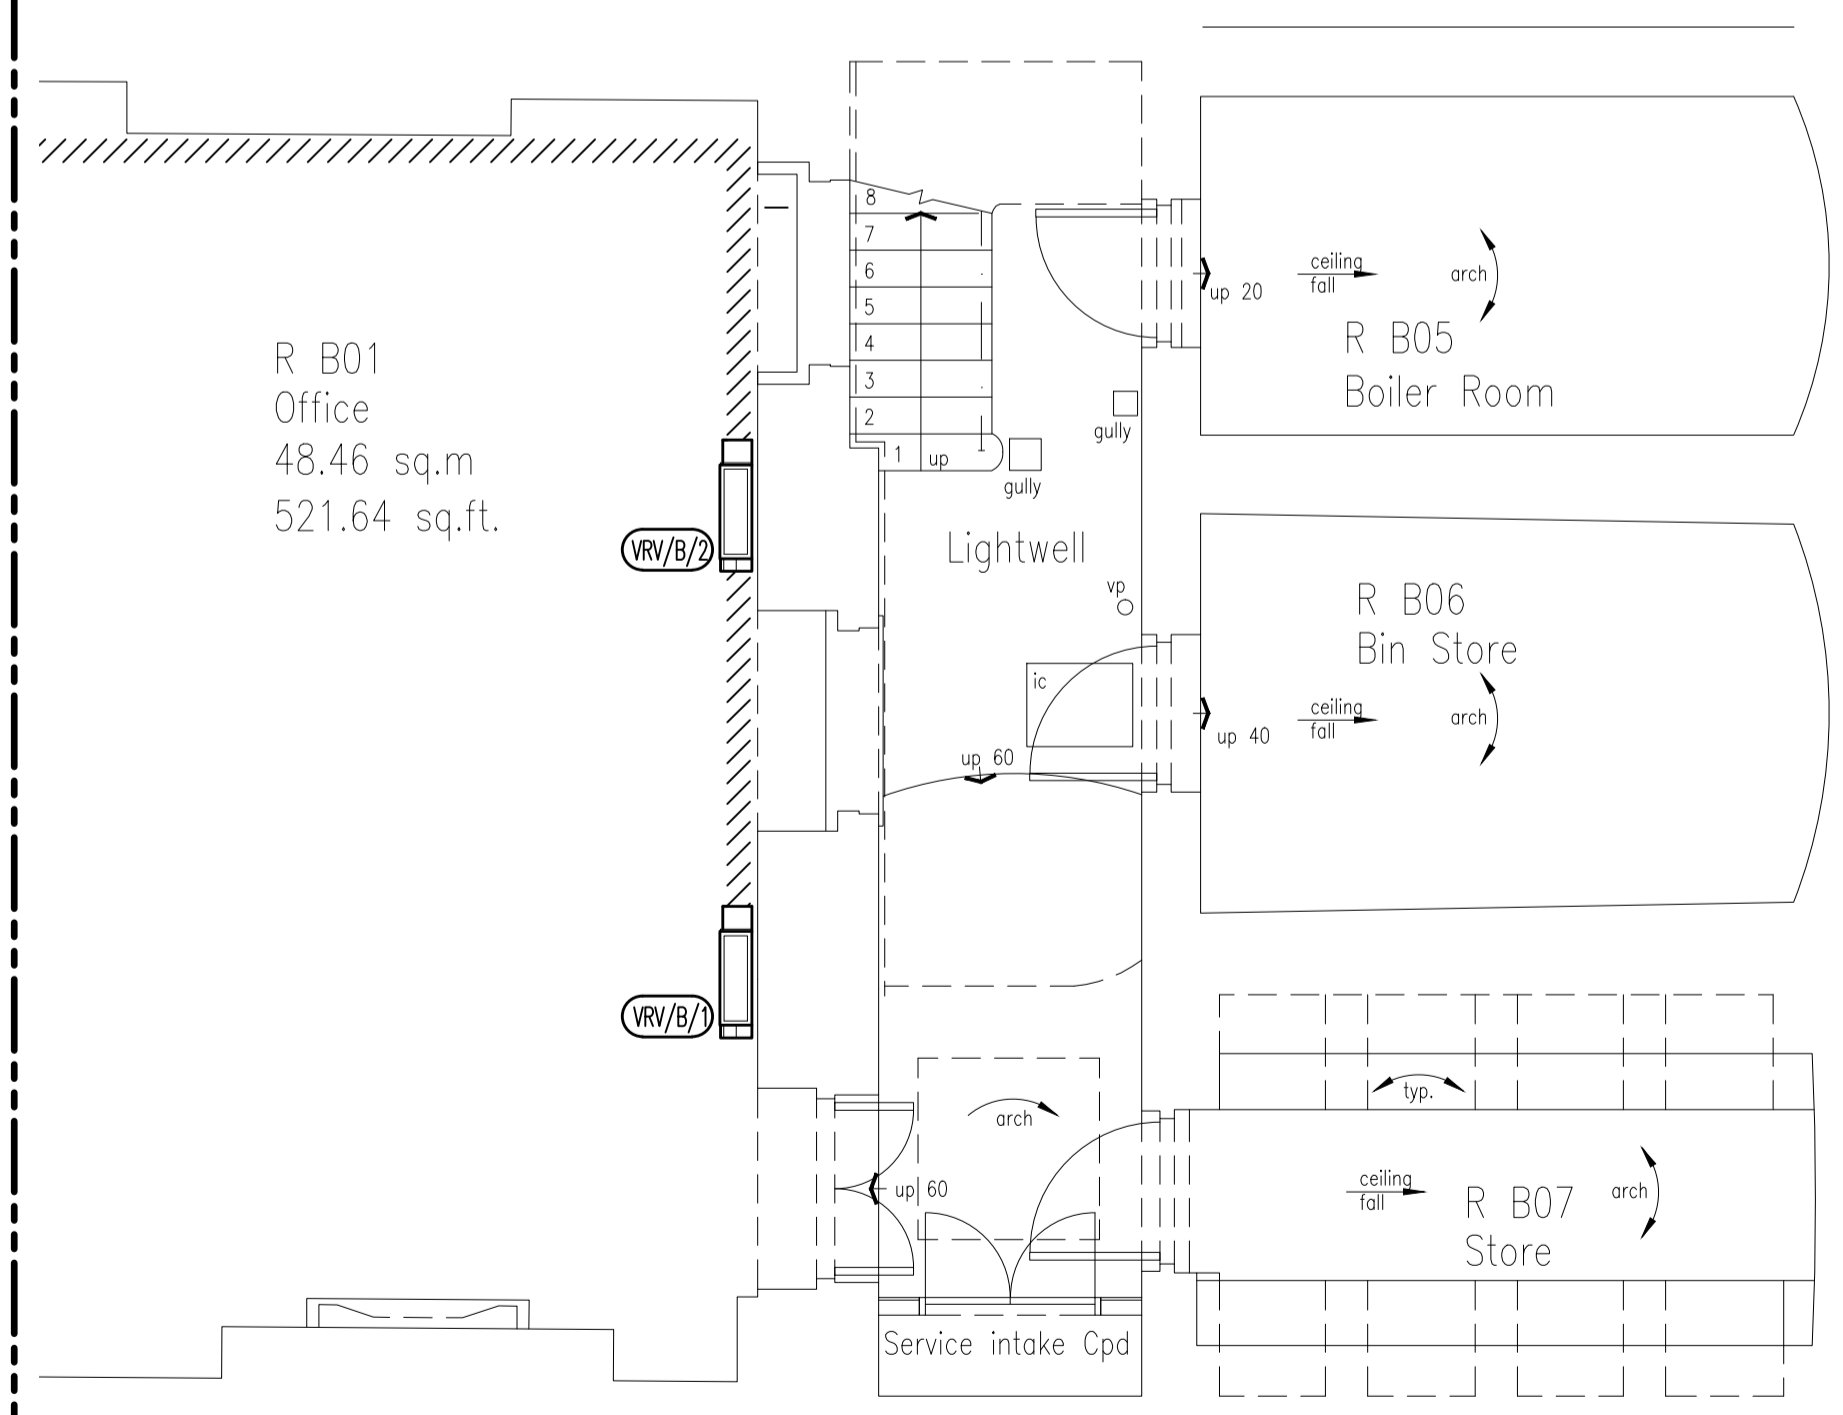

THIS DRAWING MUST NOT BE REPRODUCED WITHOUT PRIOR CONSENT. DO NOT SCALE FROM THIS DRAWING. THIS DRAWING IS COPYRIGHTED

- GENERAL NOTES**
- VRV UNIT POSITION
  - CONDENSER - 1680(H)x930(W)x765(D)
  - CONDENSER - 1345(H)x900(W)x320(D)
  - ELECTRIC FLAT PANEL RADIATOR
  - INDICATES VRV PIPEWORK ROUTES

- 1) ALL CONDENSATE LINES TO BE TESTED & RE-USED IF CONDITION SUITABLE
- 2) ALL CONDENSATE PUMPS TO BE REPLACED

**PLANNING**

Rev	Date	Description
A	MAR.14	COMMENTS INCORPORATED
0	FEB.14	PLANNING ISSUE

**TPS**  
Taylor Project Services LLP

No.1 Cornhill  
London EC3V 9ND  
Tel 020 7743 6602  
www.taylorprojectservices.com

Client

**THE BEDFORD ESTATES**

29a Montague Street  
London  
WC1B 5BL  
Tel: 0771 66 2868  
Fax: 0771 261 1729

Project

**18 BEDFORD SQUARE  
LONDON  
WC1**

Drawing Title

**BASEMENT LEVEL  
PROPOSED M&E  
SERVICES LAYOUT**

Scale 1:50 @ A1	Date FEB.14
Drawn R.J.L.	Checked G.N.T.

Drawing Status **PLANNING**

Revision	0	A							
----------	---	---	--	--	--	--	--	--	--

Drawing No. **TPS/18BS/B/M&E/P**