


BASEMENT LEVEL SANITATION AND MECHANICAL SERVICES

FOR CONTINUATION REFER TO BELOW

FOR CONTINUATION REFER TO ABOVE

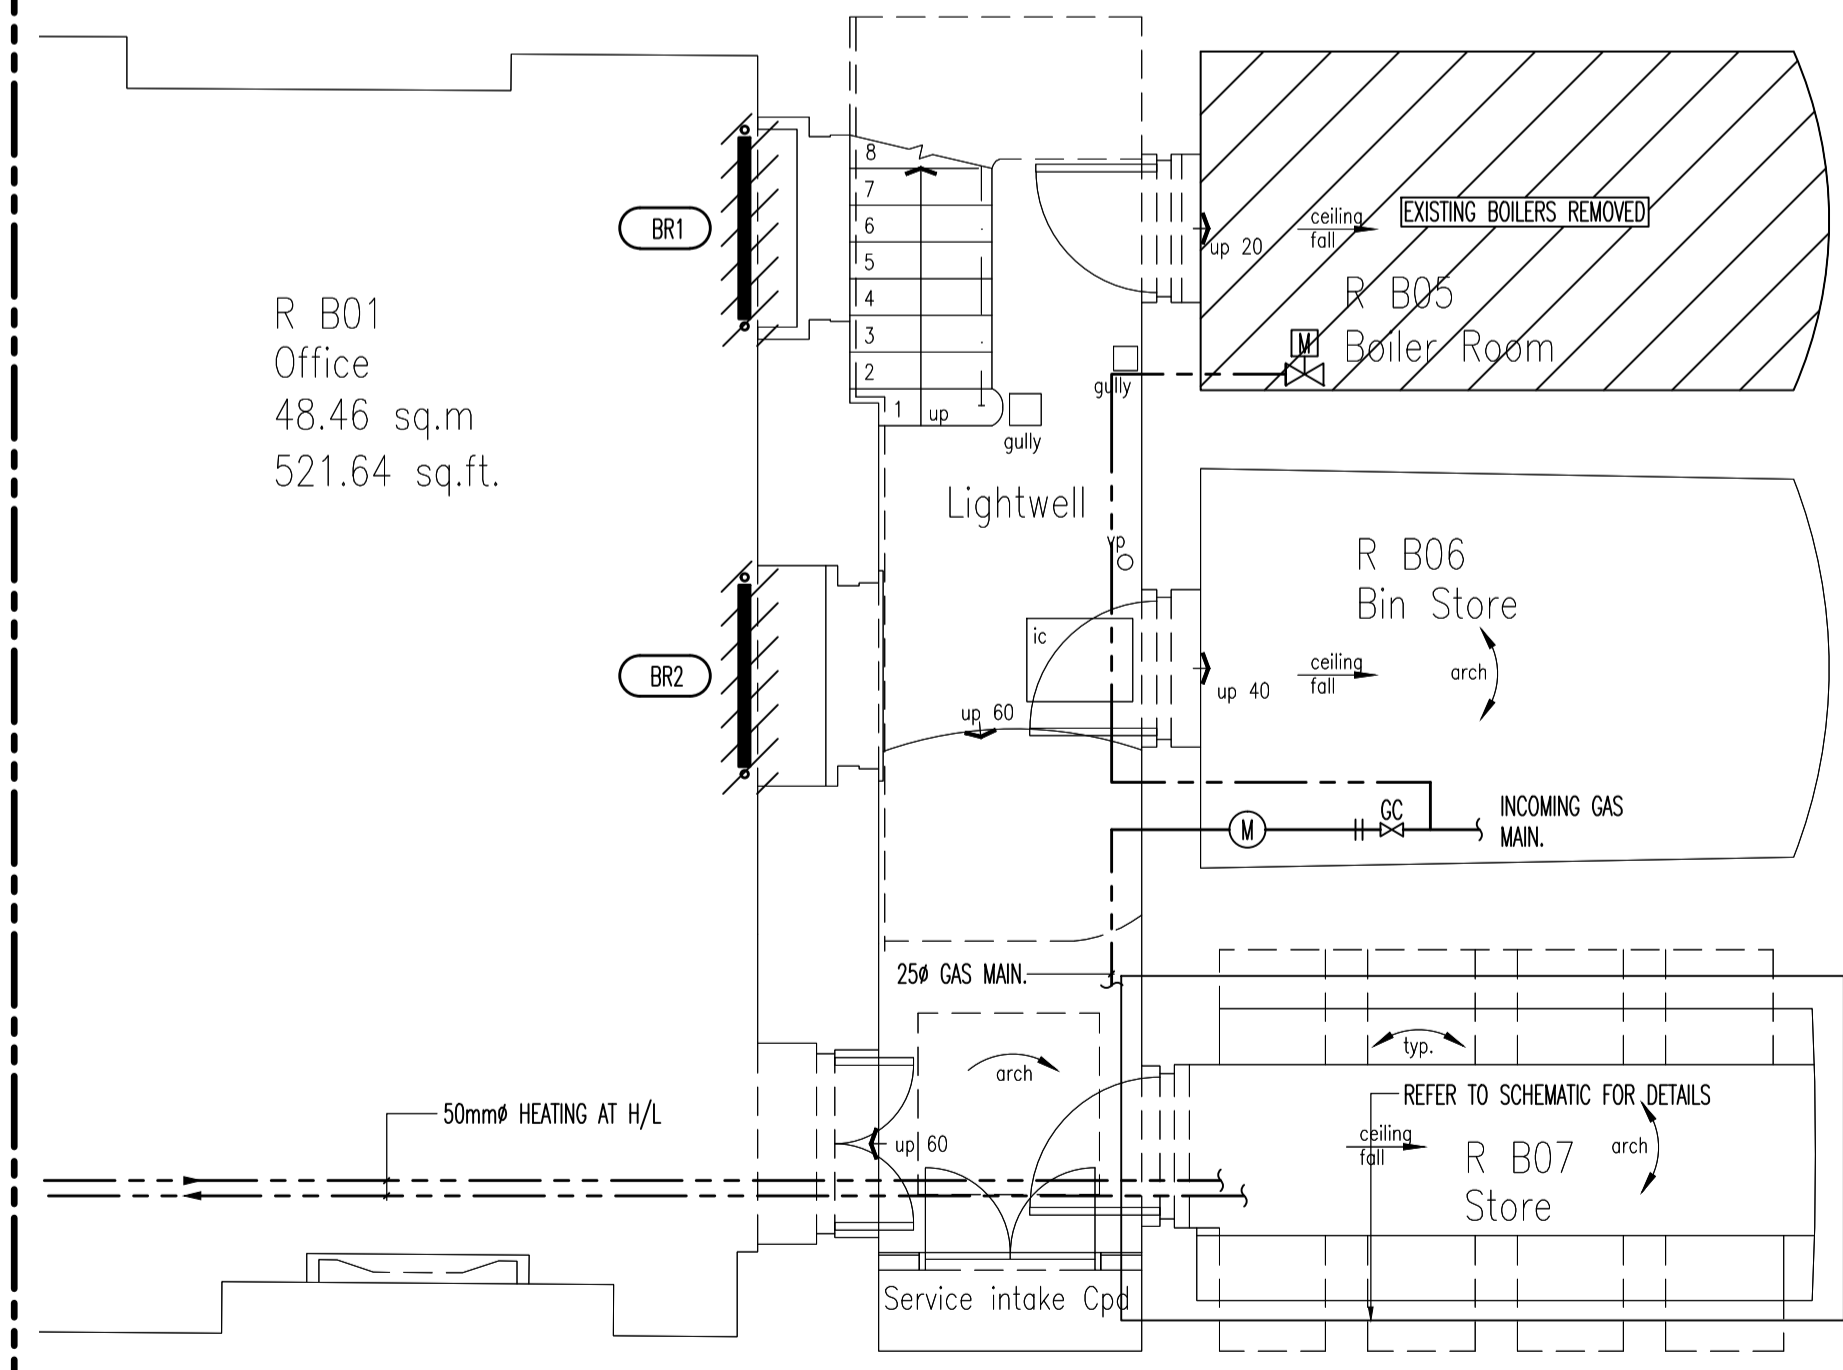

THIS DRAWING MUST NOT BE REPRODUCED WITHOUT PRIOR CONSENT. DO NOT SCALE FROM THIS DRAWING. THIS DRAWING IS COPYRIGHTED

- GENERAL NOTES**
- ALL RADIATORS HAVE TRV ON FLOW, LSV ON RETURN.
 - REFER TO SCHEMATIC FOR VALVING AND FLOW RATES.
 - REFER TO MECHANICAL SPECIFICATION FOR SCHEDULES.
- INDICATES STRIPPED OUT WORKS

PLANNING

Rev	Date	Description
A	MAR.14	COMMENTS INCORPORATED
0	FEB.14	PLANNING ISSUE

TPS
Taylor Project Services LLP
No.1 Cornhill
London EC3V 9ND
Tel 020 7743 6602
www.taylorprojectservices.com

Client
THE BEDFORD ESTATES
29a Montague Street
London WC1B 8RL
Tel 020 7462 2868
Fax 020 7462 1229

Project
**18 BEDFORD SQUARE
LONDON
WC1**

Drawing Title
**BASEMENT LEVEL
EXISTING
MECHANICAL SERVICES LAYOUT**

Scale 1:50 @ A1	Date FEB.14
Drawn R.J.L.	Checked G.N.T.

Drawing Status
PLANNING

Revision	0	A							
----------	---	---	--	--	--	--	--	--	--

Drawing No. **TPS/18BS/B/MH/EX**