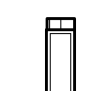




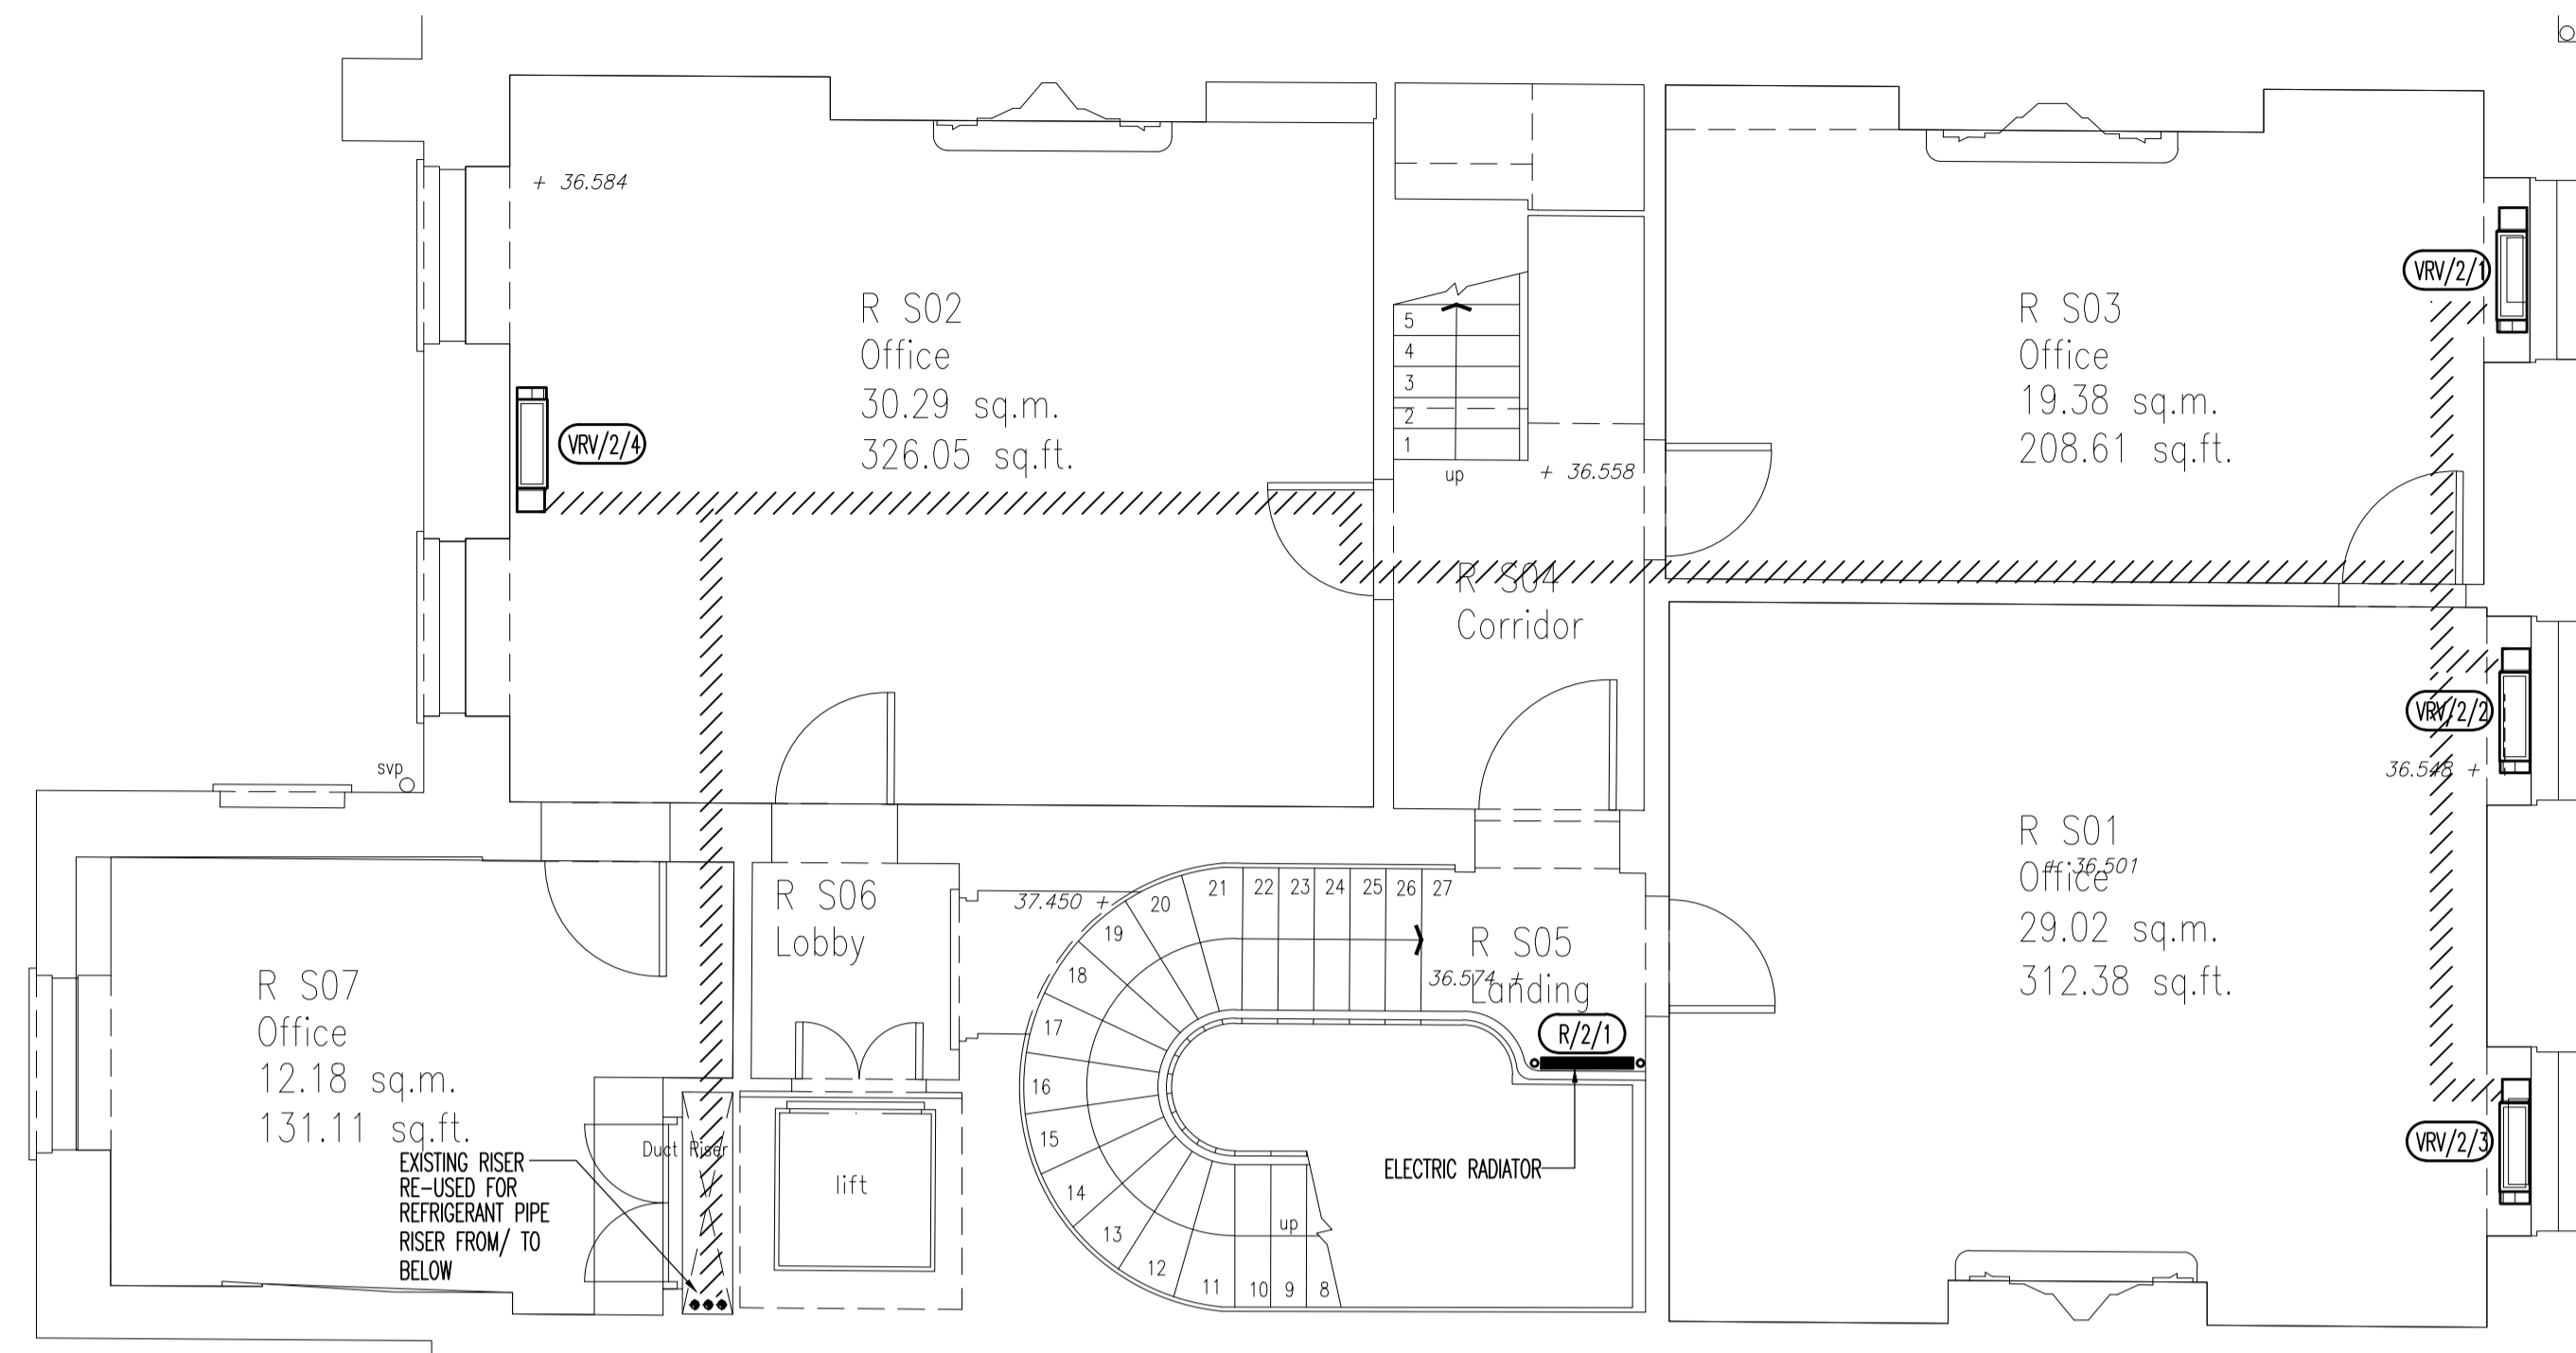


THIS DRAWING MUST NOT BE REPRODUCED WITHOUT PRIOR CONSENT.  
DO NOT SCALE FROM THIS DRAWING.  
THIS DRAWING IS COPYRIGHTED


GENERAL NOTES

-  VRV UNIT POSITION
-  CONDENSER - 1680(H)x1270(W)x765(D)
-  CONDENSER - 1345(H)x900(W)x320(D)
-  ELECTRIC FLAT PANEL RADIATOR
-  INDICATES VRV PIPEWORK ROUTES

- 1) ALL CONDENSATE LINES TO BE TESTED & RE-USED IF CONDITION SUITABLE
- 2) ALL CONDENSATE PUMPS TO BE REPLACED

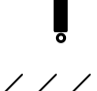

SECOND FLOOR SANITATION AND MECHANICAL SERVICES

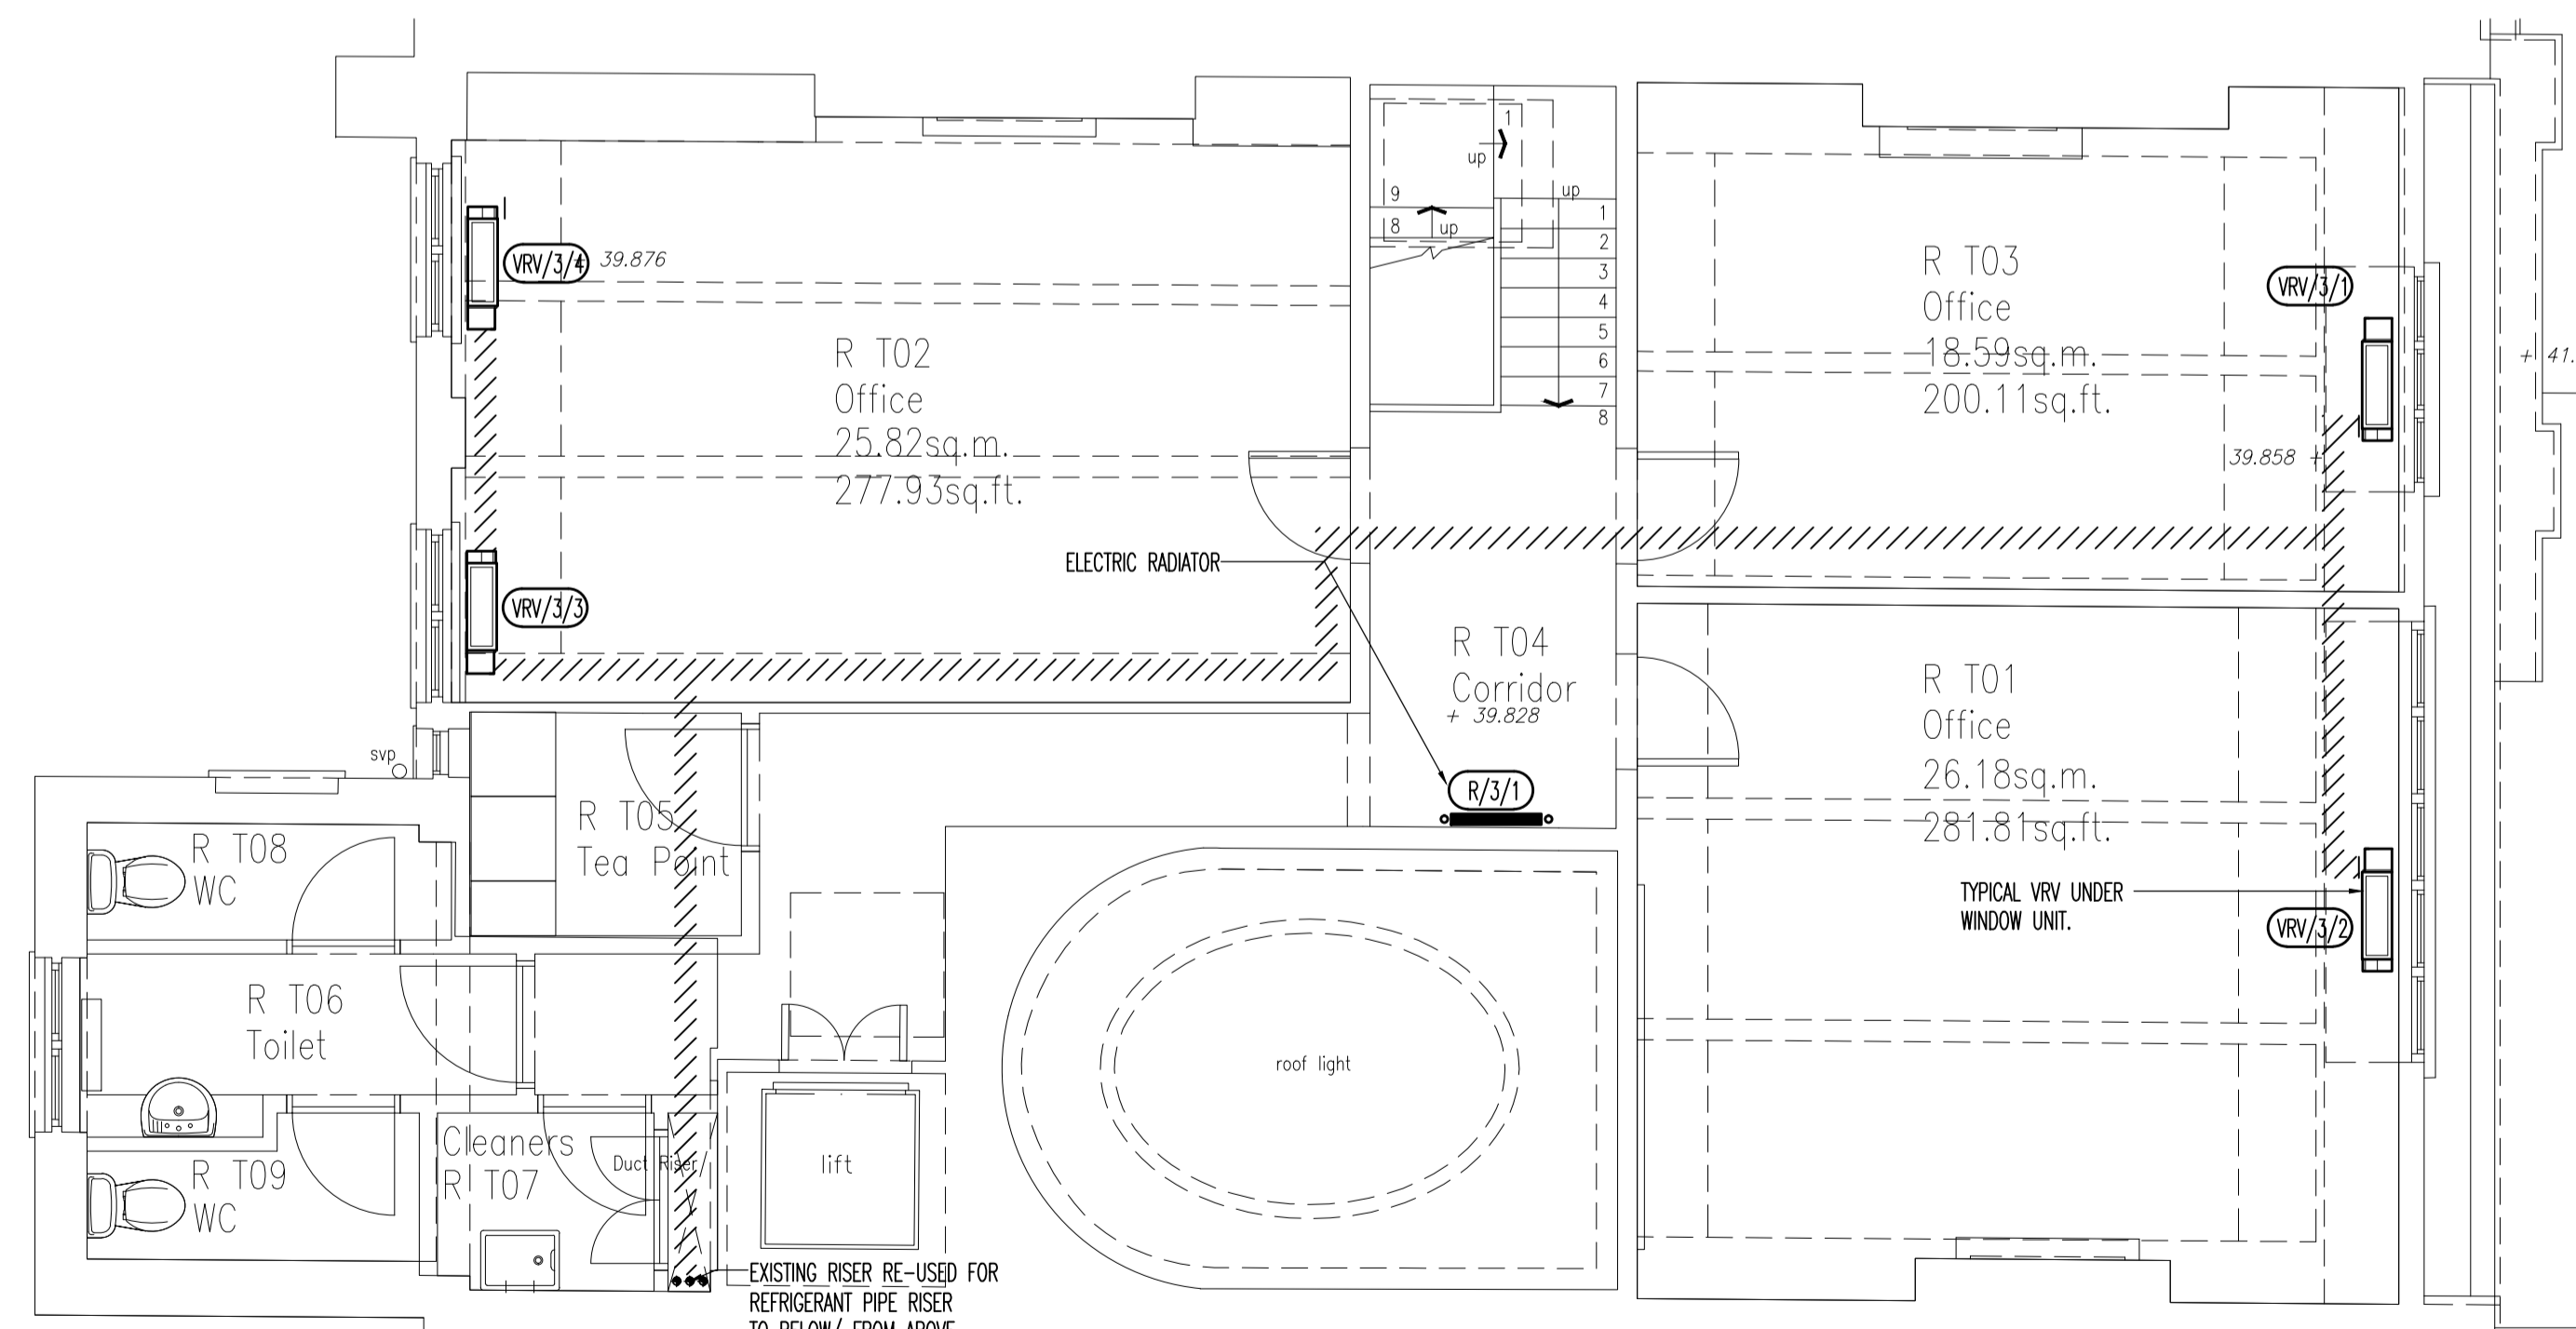

THIRD FLOOR SANITATION AND MECHANICAL SERVICES

PLANNING


Rev	Date	Description
A	MAR.14	COMMENTS INCORPORATED
0	FEB.14	PLANNING ISSUE

**TPS**

Taylor Project Services LLP

No.1 Cornhill  
London EC3V 9ND  
Tel 020 7743 6602  
www.taylorprojectservices.com

Client



**THE BEDFORD ESTATES**  
29a Montague Street  
London WC1B 5BL  
Tel 0751 662868  
Fax 0751 251229

Project  
18 BEDFORD SQUARE  
LONDON  
WC1

Drawing Title  
SECOND & THIRD FLOORS  
PROPOSED M&E  
SERVICES LAYOUT

Scale 1:50 @ A1 Date FEB.14

Drawn R.J.L. Checked G.N.T.

Drawing Status  
PLANNING

Revision 0 A

Drawing No. TPS/18BS/2&3/M&E/P

