


THIS DRAWING MUST NOT BE REPRODUCED WITHOUT PRIOR CONSENT.  
DO NOT SCALE FROM THIS DRAWING.  
THIS DRAWING IS COPYRIGHTED

GENERAL NOTES

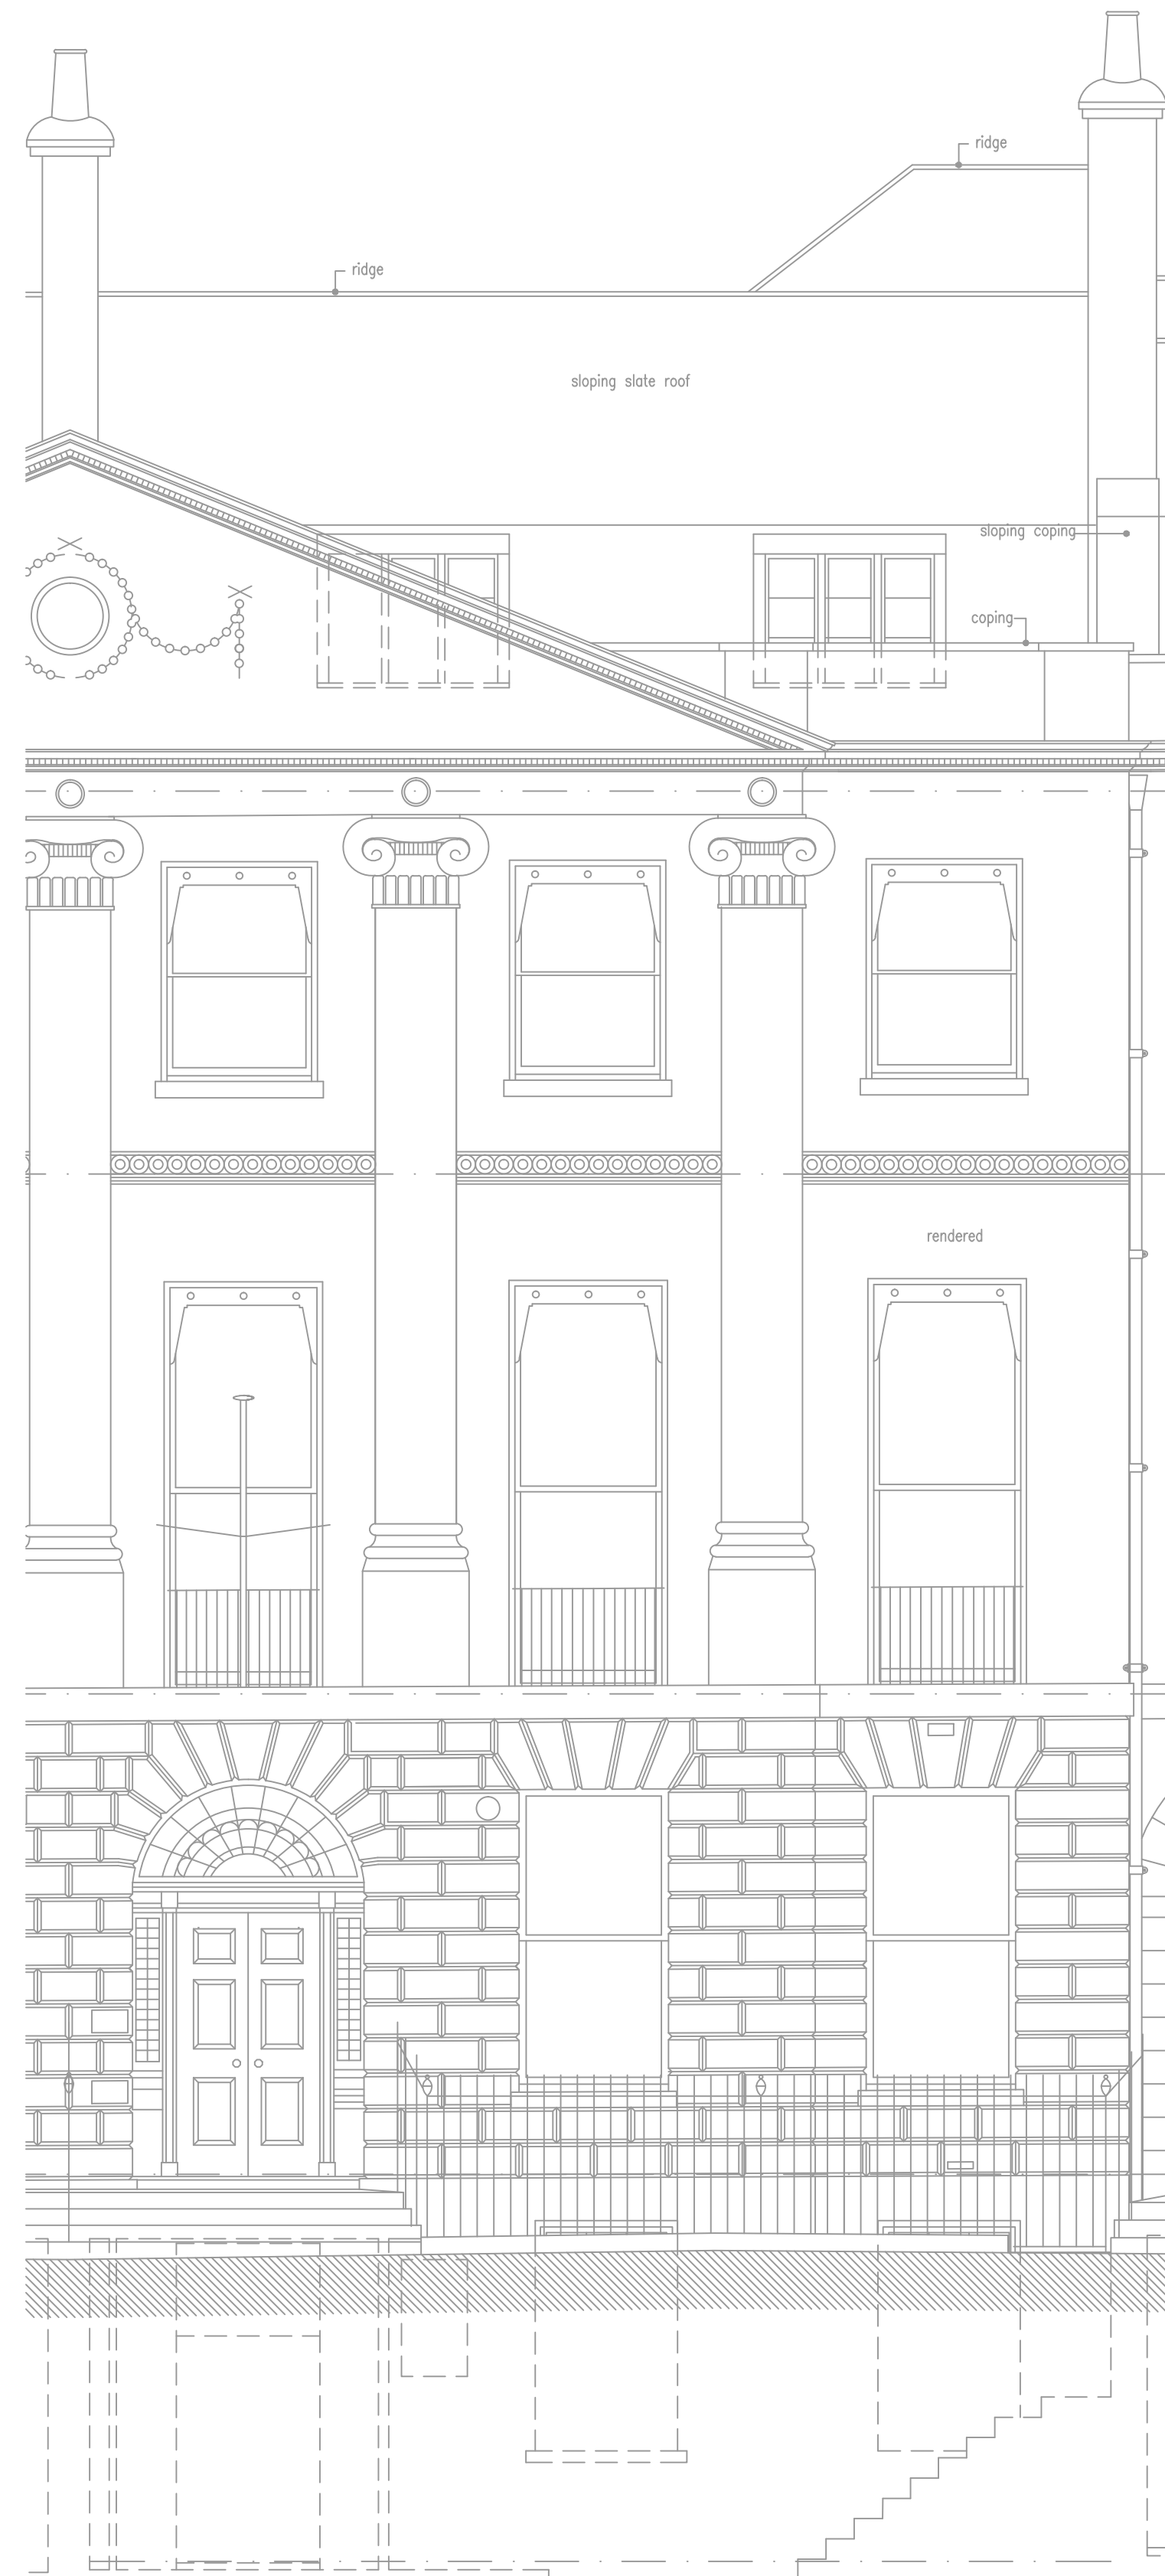

PLANNING


Rev	Date	Description
A	MAR.14	COMMENTS INCORPORATED
0	FEB.14	PLANNING ISSUE

**TPS**

Taylor Project Services LLP

No.1 Cornhill  
London EC3V 3ND  
Tel 020 7743 6602  
www.taylorprojectservices.com

Client



**THE BEDFORD ESTATES**

29a Montague Street  
London  
WC1B 5BL  
Tel 0201 662868  
Fax 0201 2561229

Project

18 BEDFORD SQUARE  
LONDON  
WC1

Drawing Title

EXISTING FRONT  
ELEVATION

Scale 1:50 @ A1 Date FEB.14

Drawn R.J.L. Checked G.N.T.

Drawing Status

PLANNING

Revision	0	A							

Drawing No. TPS/18BS/EL/F/EX

