


THIS DRAWING MUST NOT BE REPRODUCED WITHOUT PRIOR CONSENT.
DO NOT SCALE FROM THIS DRAWING.
THIS DRAWING IS COPYRIGHTED

GENERAL NOTES

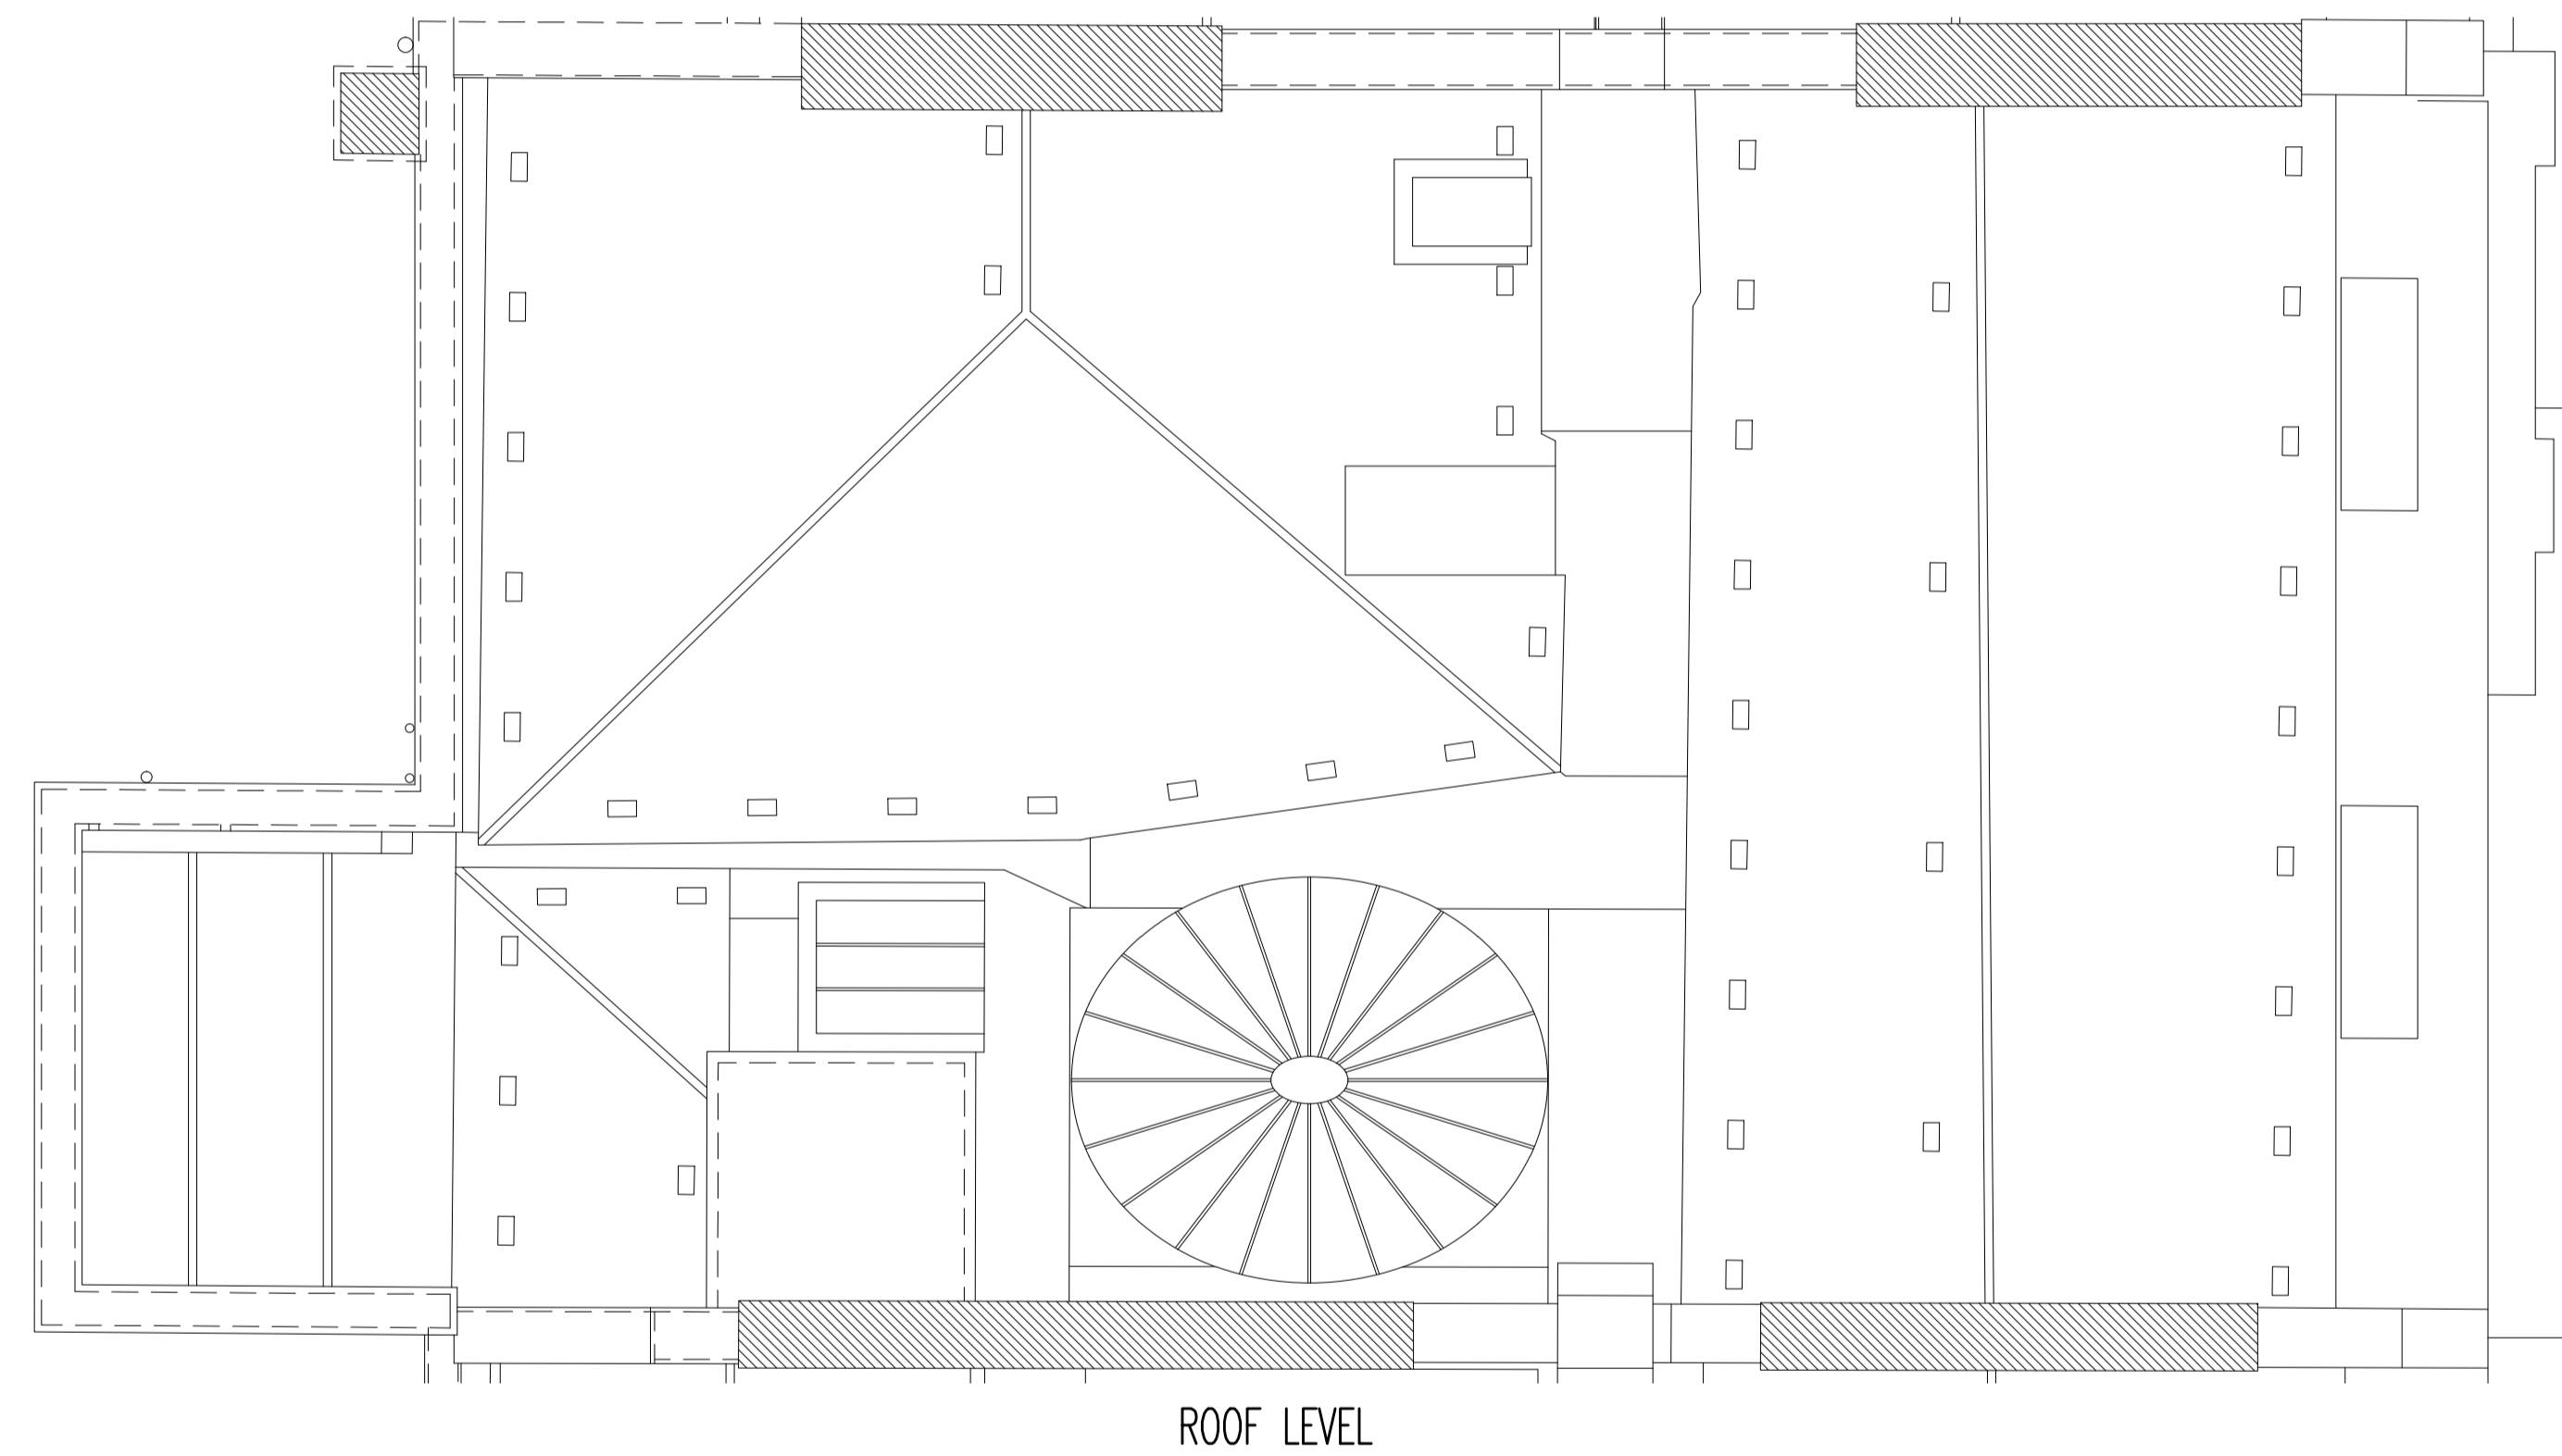

PLANNING


Rev	Date	Description
A	FEB.14	COMMENTS INCORPORATED
0	FEB.14	PLANNING ISSUE

TPS

Taylor Project Services LLP

No.1 Cornhill
London EC3V 3ND
Tel 020 7743 6602
www.taylorprojectservices.com

Client



THE BEDFORD ESTATES

29a Montague Street
London
WC1B 5BL
Tel: 0771 66 2968
Fax: 0771 261 1729

Project

18 BEDFORD SQUARE
LONDON
WC1

Drawing Title

ROOF LEVEL
EXISTING M&E
SERVICES LAYOUT

Scale 1:50 @ A1 Date FEB.14

Drawn R.J.L. Checked G.N.T.

Drawing Status

PLANNING

Revision	0	A							

Drawing No. TPS/18BS/R/M&E/EX

