



THIS DRAWING MUST NOT BE REPRODUCED WITHOUT PRIOR CONSENT.
DO NOT SCALE FROM THIS DRAWING.
THIS DRAWING IS COPYRIGHTED


GENERAL NOTES

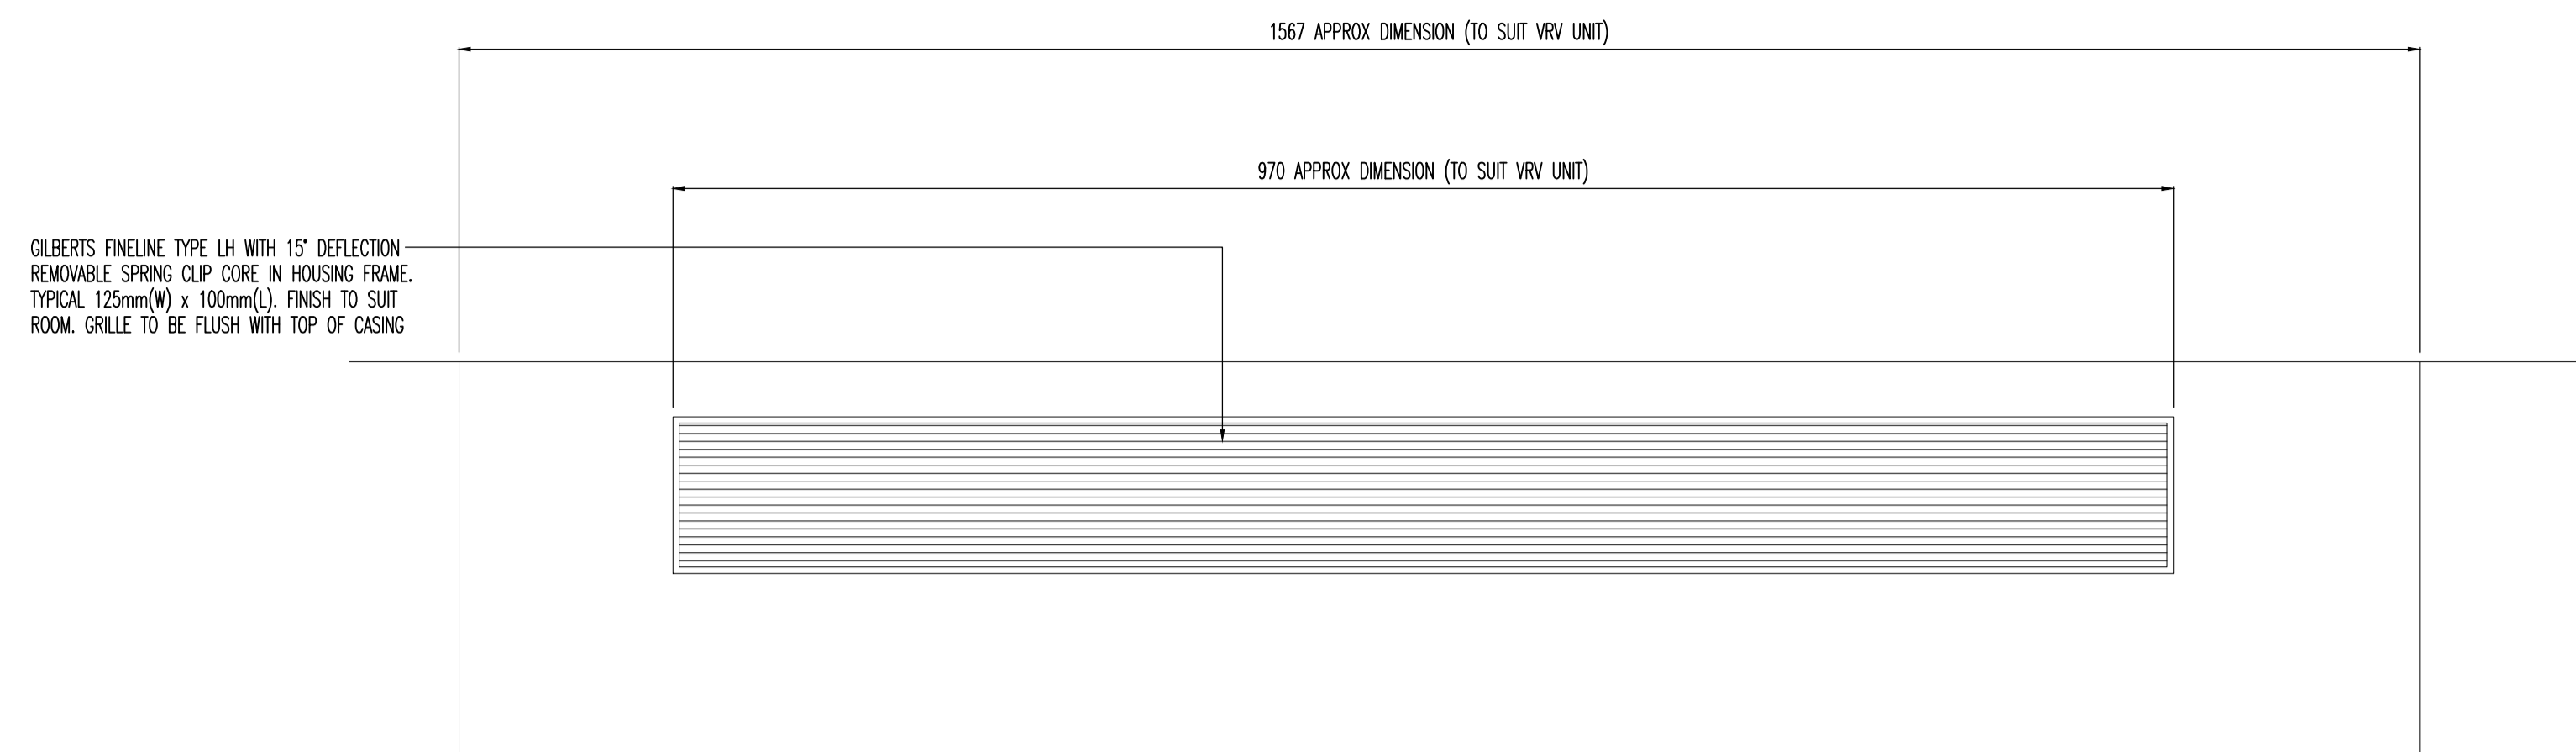


TOP VIEW

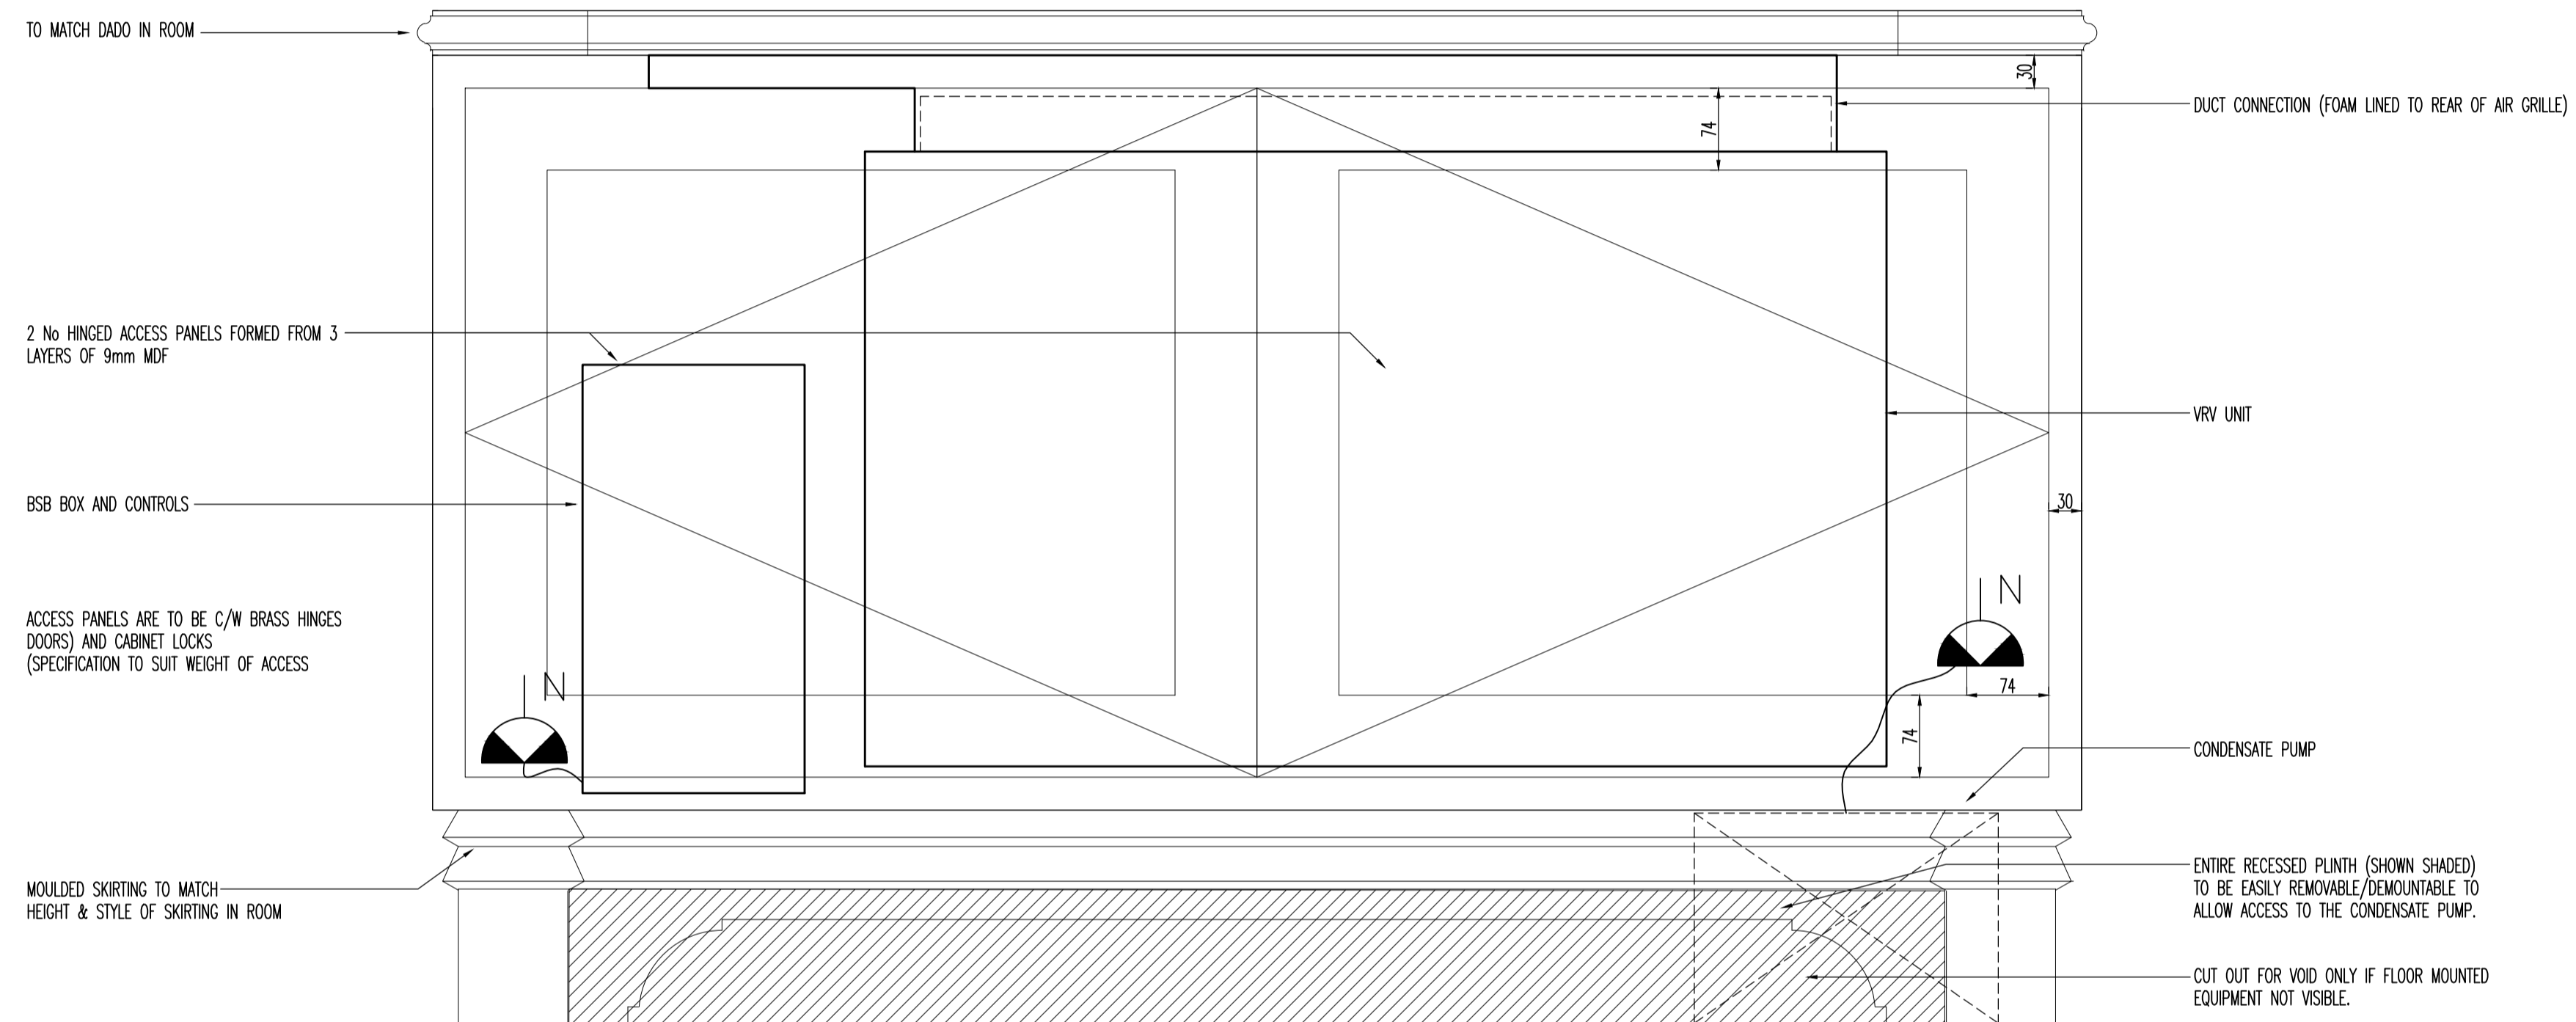


FRONT VIEW

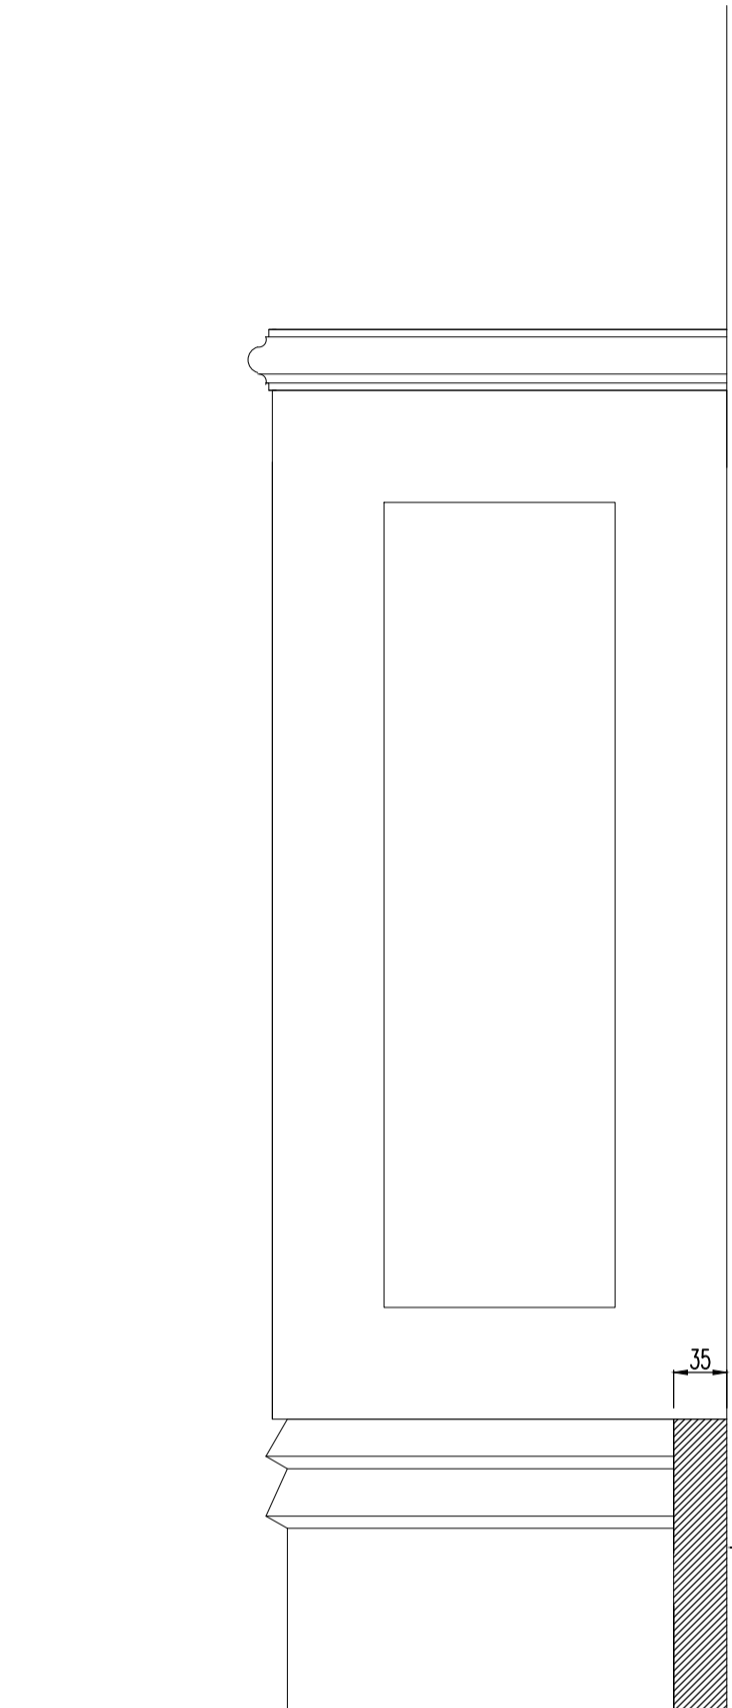


SIDE VIEW

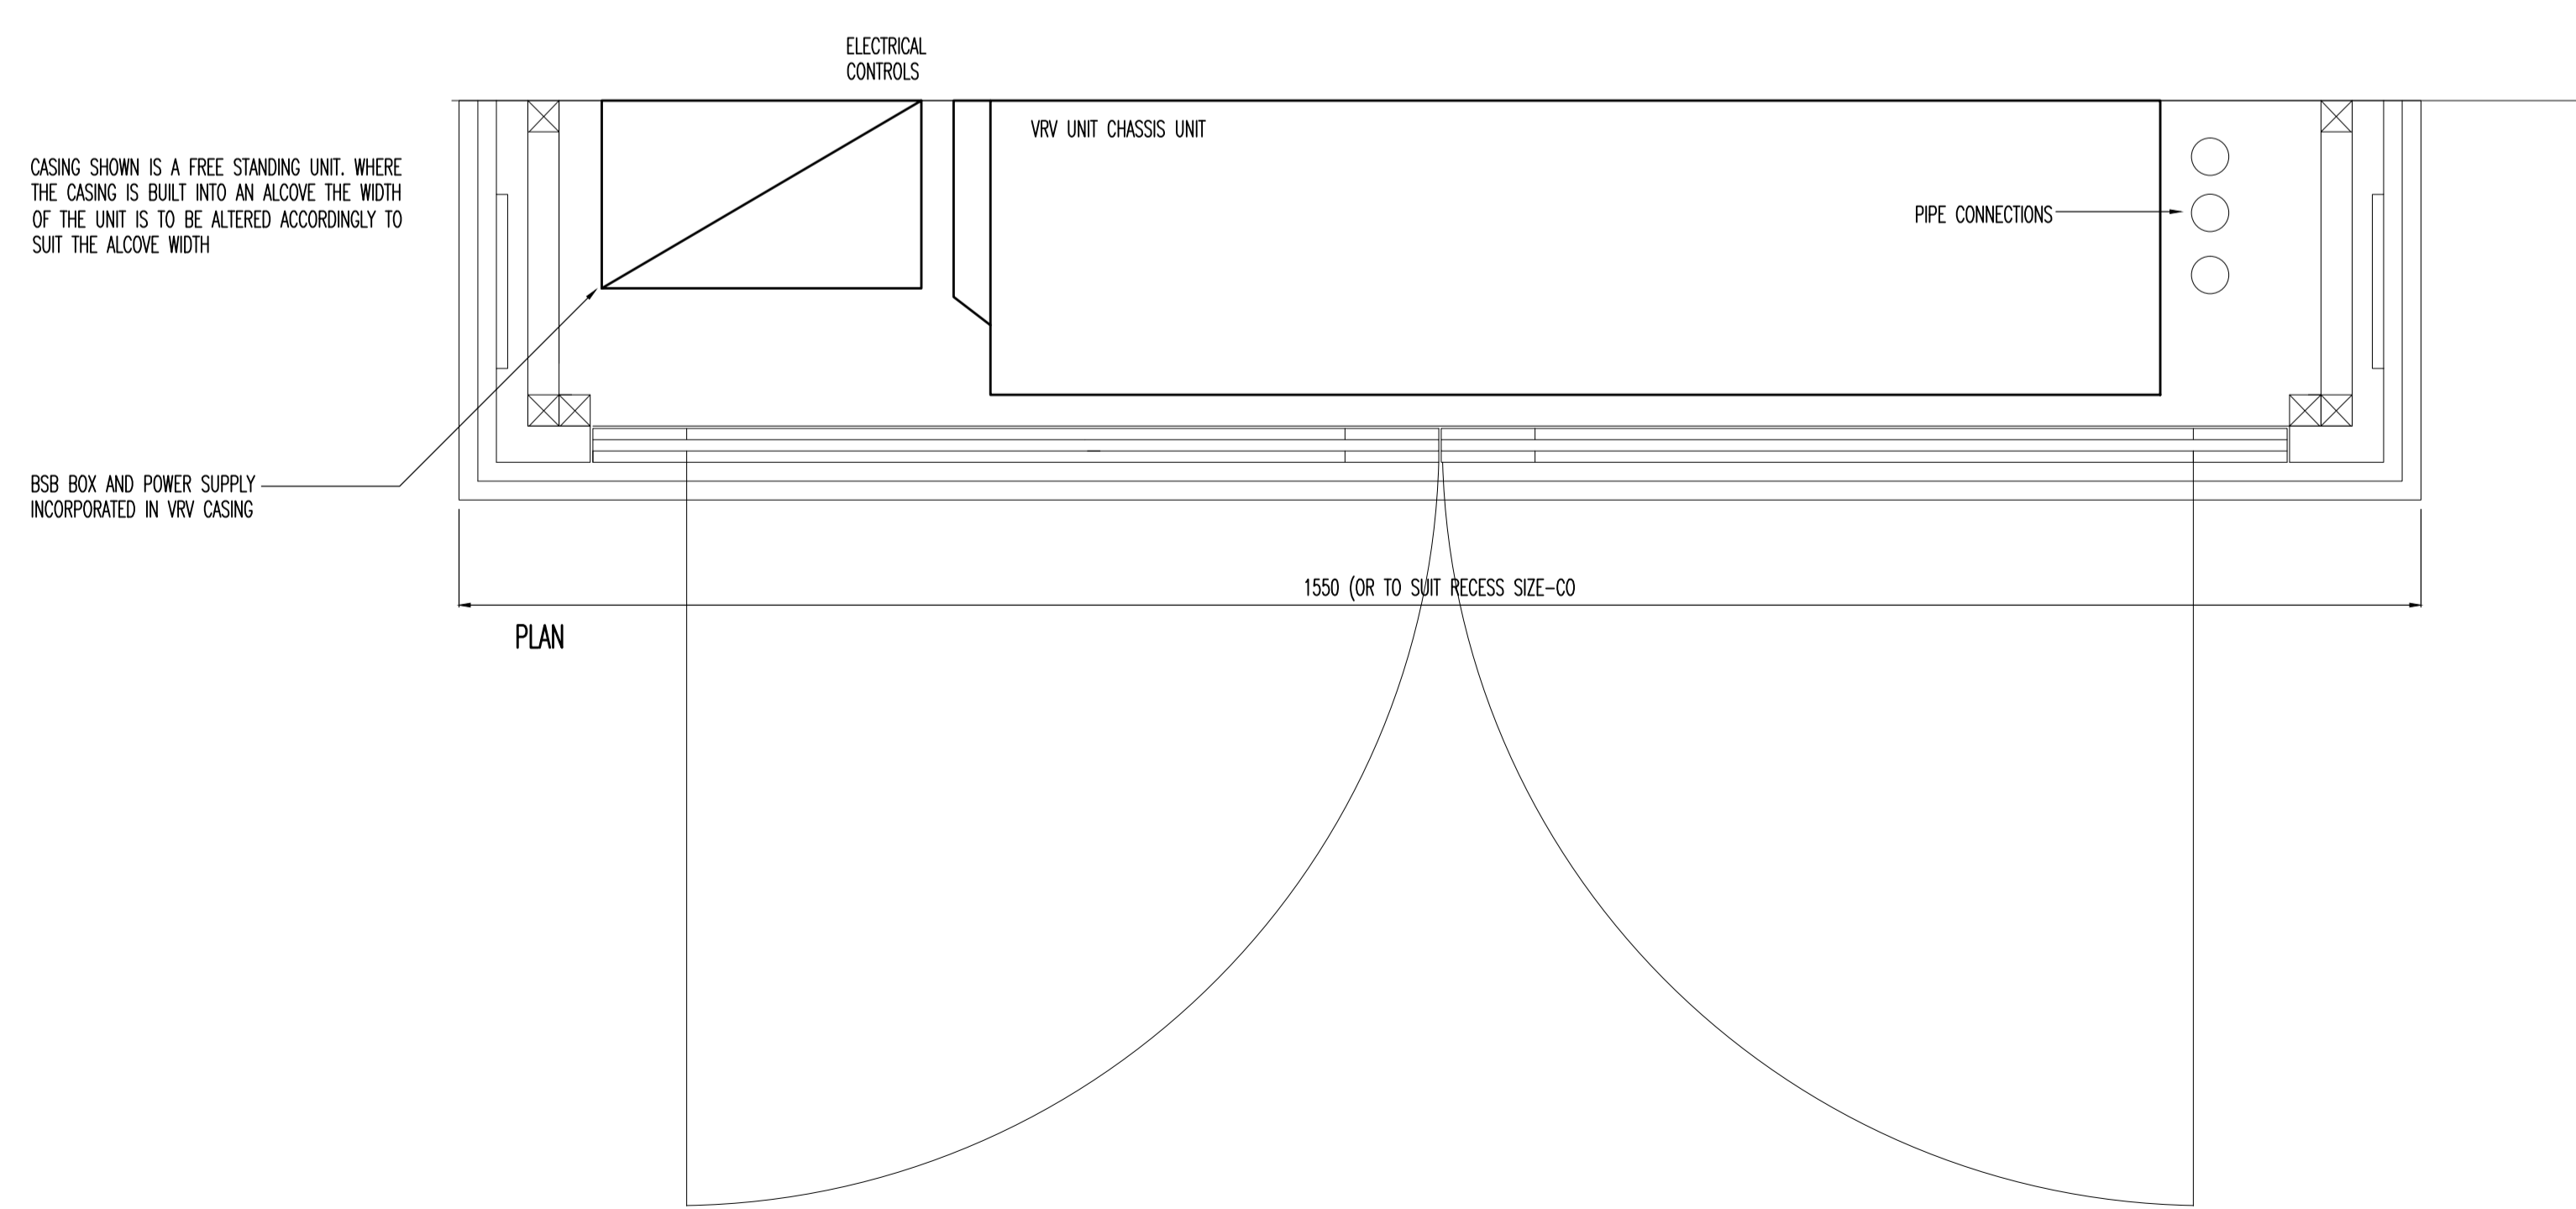

PLAN

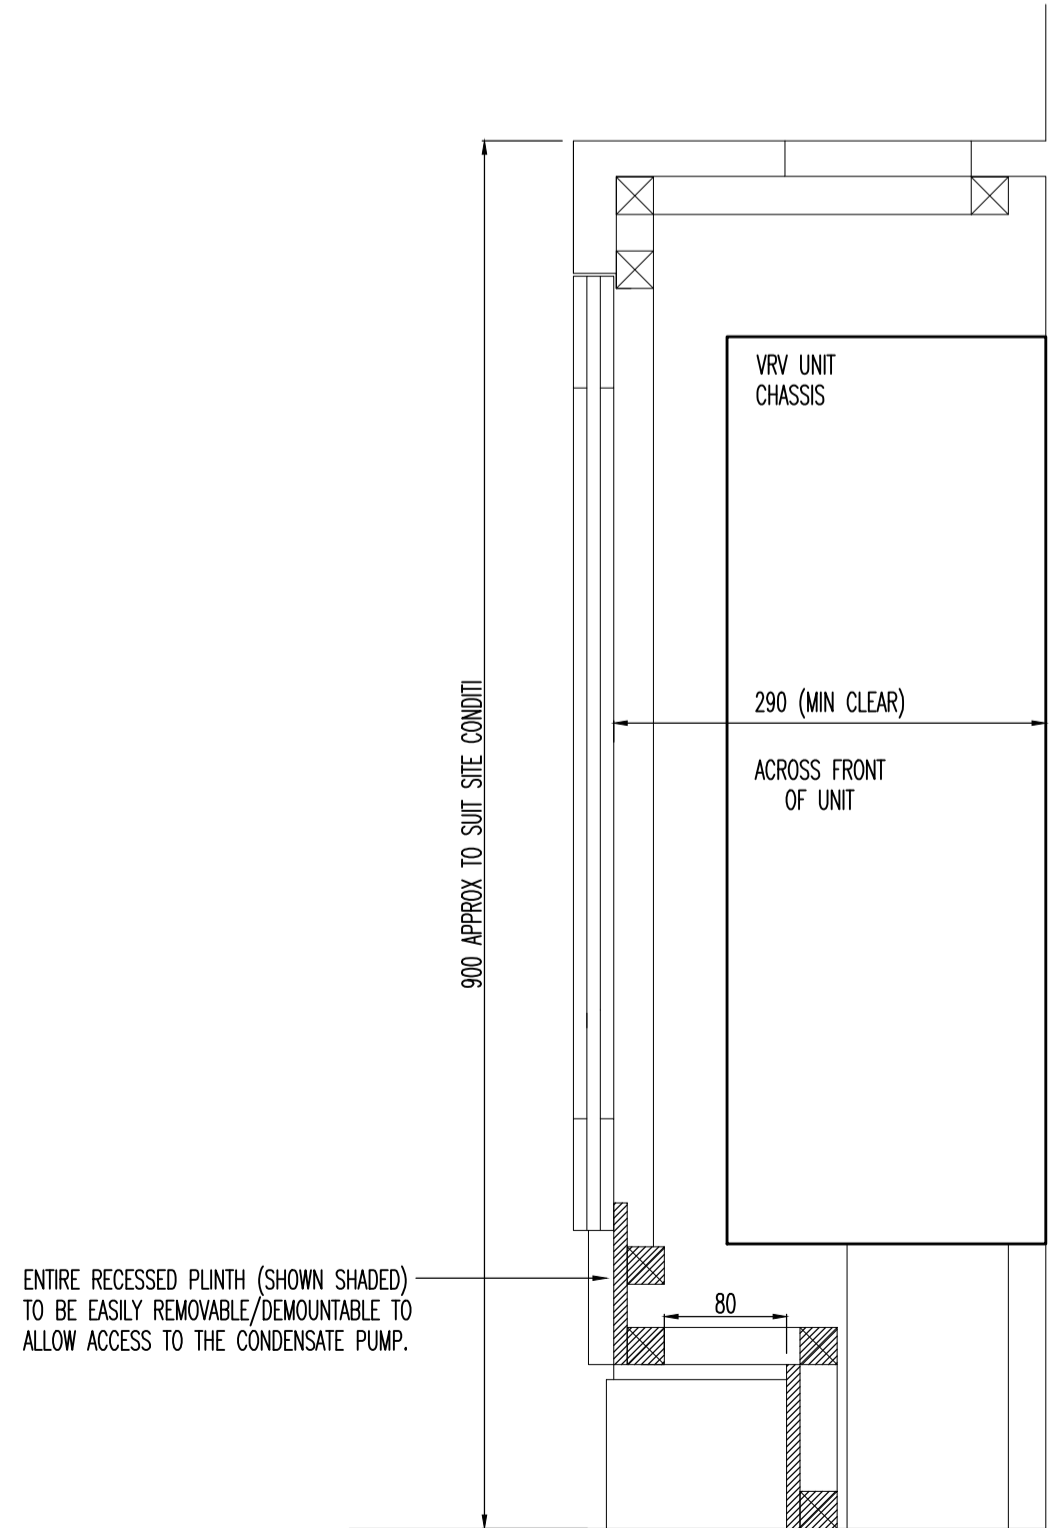

SECTION

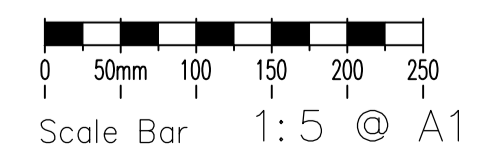

PLANNING

0	FEB.14	PLANNING ISSUE
Rev	Date	Description



Taylor Project Services LLP

No.1 Cornhill
London EC3V 3ND
Tel 020 7743 6602
www.taylorprojectservices.com

Client

29a Montague Street
London
WC1B 5BL
Tel 0771 86 2888
Fax 0771 261 1729

Project

18 BEDFORD SQUARE
LONDON
WC1

Drawing Title

VRV JOINERY CASING DETAIL
(LOWER GROUND, GROUND & FIRST FLOOR)

Scale	1:5 @ A1	Date	FEB.14
Drawn	R.J.L.	Checked	G.N.T.

Drawing Status

PLANNING

Revision	0								
----------	---	--	--	--	--	--	--	--	--

Drawing No. TPS/18BS/VRV/J