



NOTES

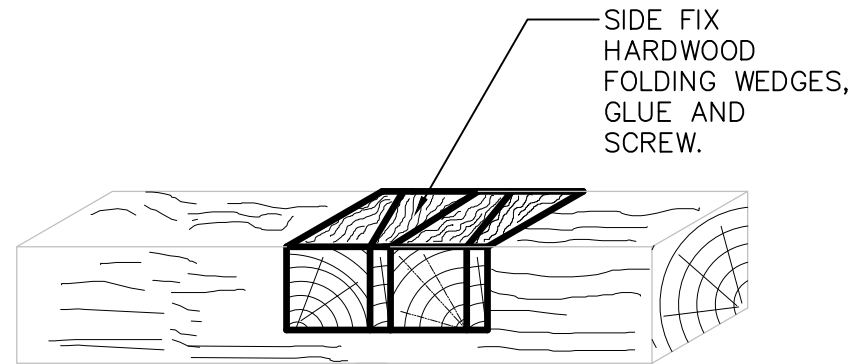

NOTCH REPAIR DETAIL
FOR LONG NOTCH

FOR NOTCHES GREATER THAN 25mm DEEP.

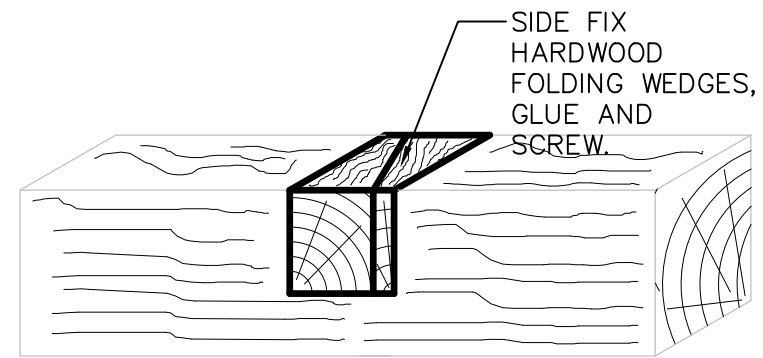

NOTCH REPAIR DETAIL 2

FOR NOTCHES GREATER THAN 25mm DEEP.

TPS

Taylor Project Services LLP

No.1 Cornhill
London
EC3V 3ND
Tel 020 7743 6602
www.taylorprojectservices.com

Project
18 BEDFORD SQUARE
LONDON
WC1

Drawing Title
TIMBER LARGE NOTCH REPAIR

Scale 1:20@A3
Date MAR.14
Drawn L.R.
Chkd G.N.T.

0	MAR.14	PLANNING ISSUE
Rev	Date	Description
Drg No.	18BS-TN2	Rev 0
Status	PLANNING	