
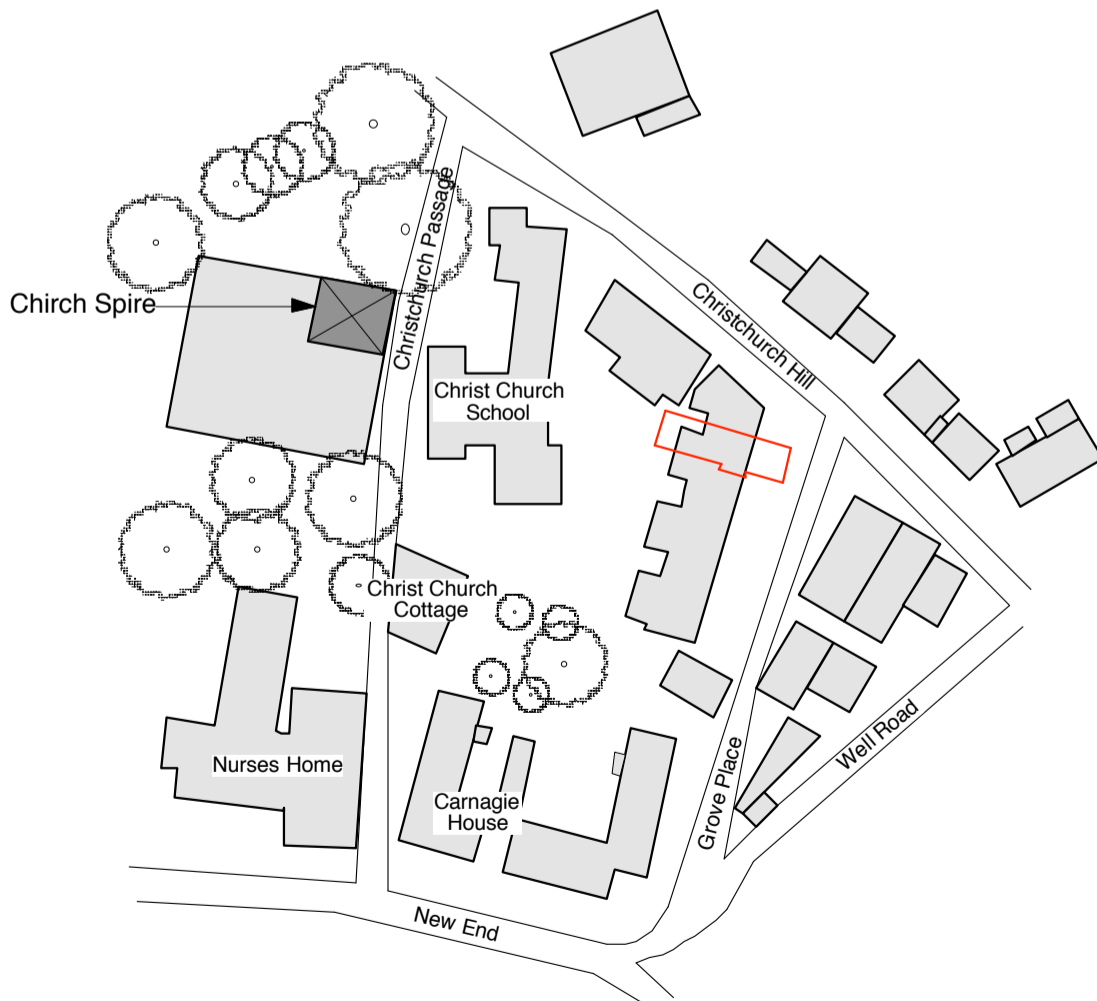


Block Plan scale 1:200
 Site of Proposed Works Indicated in Red

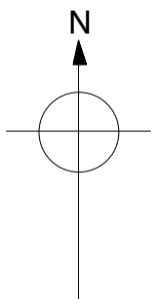

Location Plan scale 1:1250

REVISION _____

**JAMES SLOAN
 DESIGN**

The Studio 108b Bonner Road London E2 9JU
 tel: 020 8981 0155
 email: jas@jamesloan.co.uk

CLIENT Ms Lu Qian & Mr Ben Miles

PROJECT 24 Grove Place, NW3 1JP

DRAWING as titled

SCALE As Indicated DATE Feb 2011

DRAWING NO. 10/035/2/001

DO NOT SCALE OFF THIS DRAWING. ALL DIMENSIONS ARE TO BE CHECKED PRIOR TO CONSTRUCTION. ALL COPYRIGHTS RELATING TO THE DESIGN WORK CONTAINED ON THIS DRAWING TO BE RETAINED BY James A. Sloan