


2 Basement window head/ guarding detail
Scale: 1:5

1 Basement window cill
Scale: 1:5

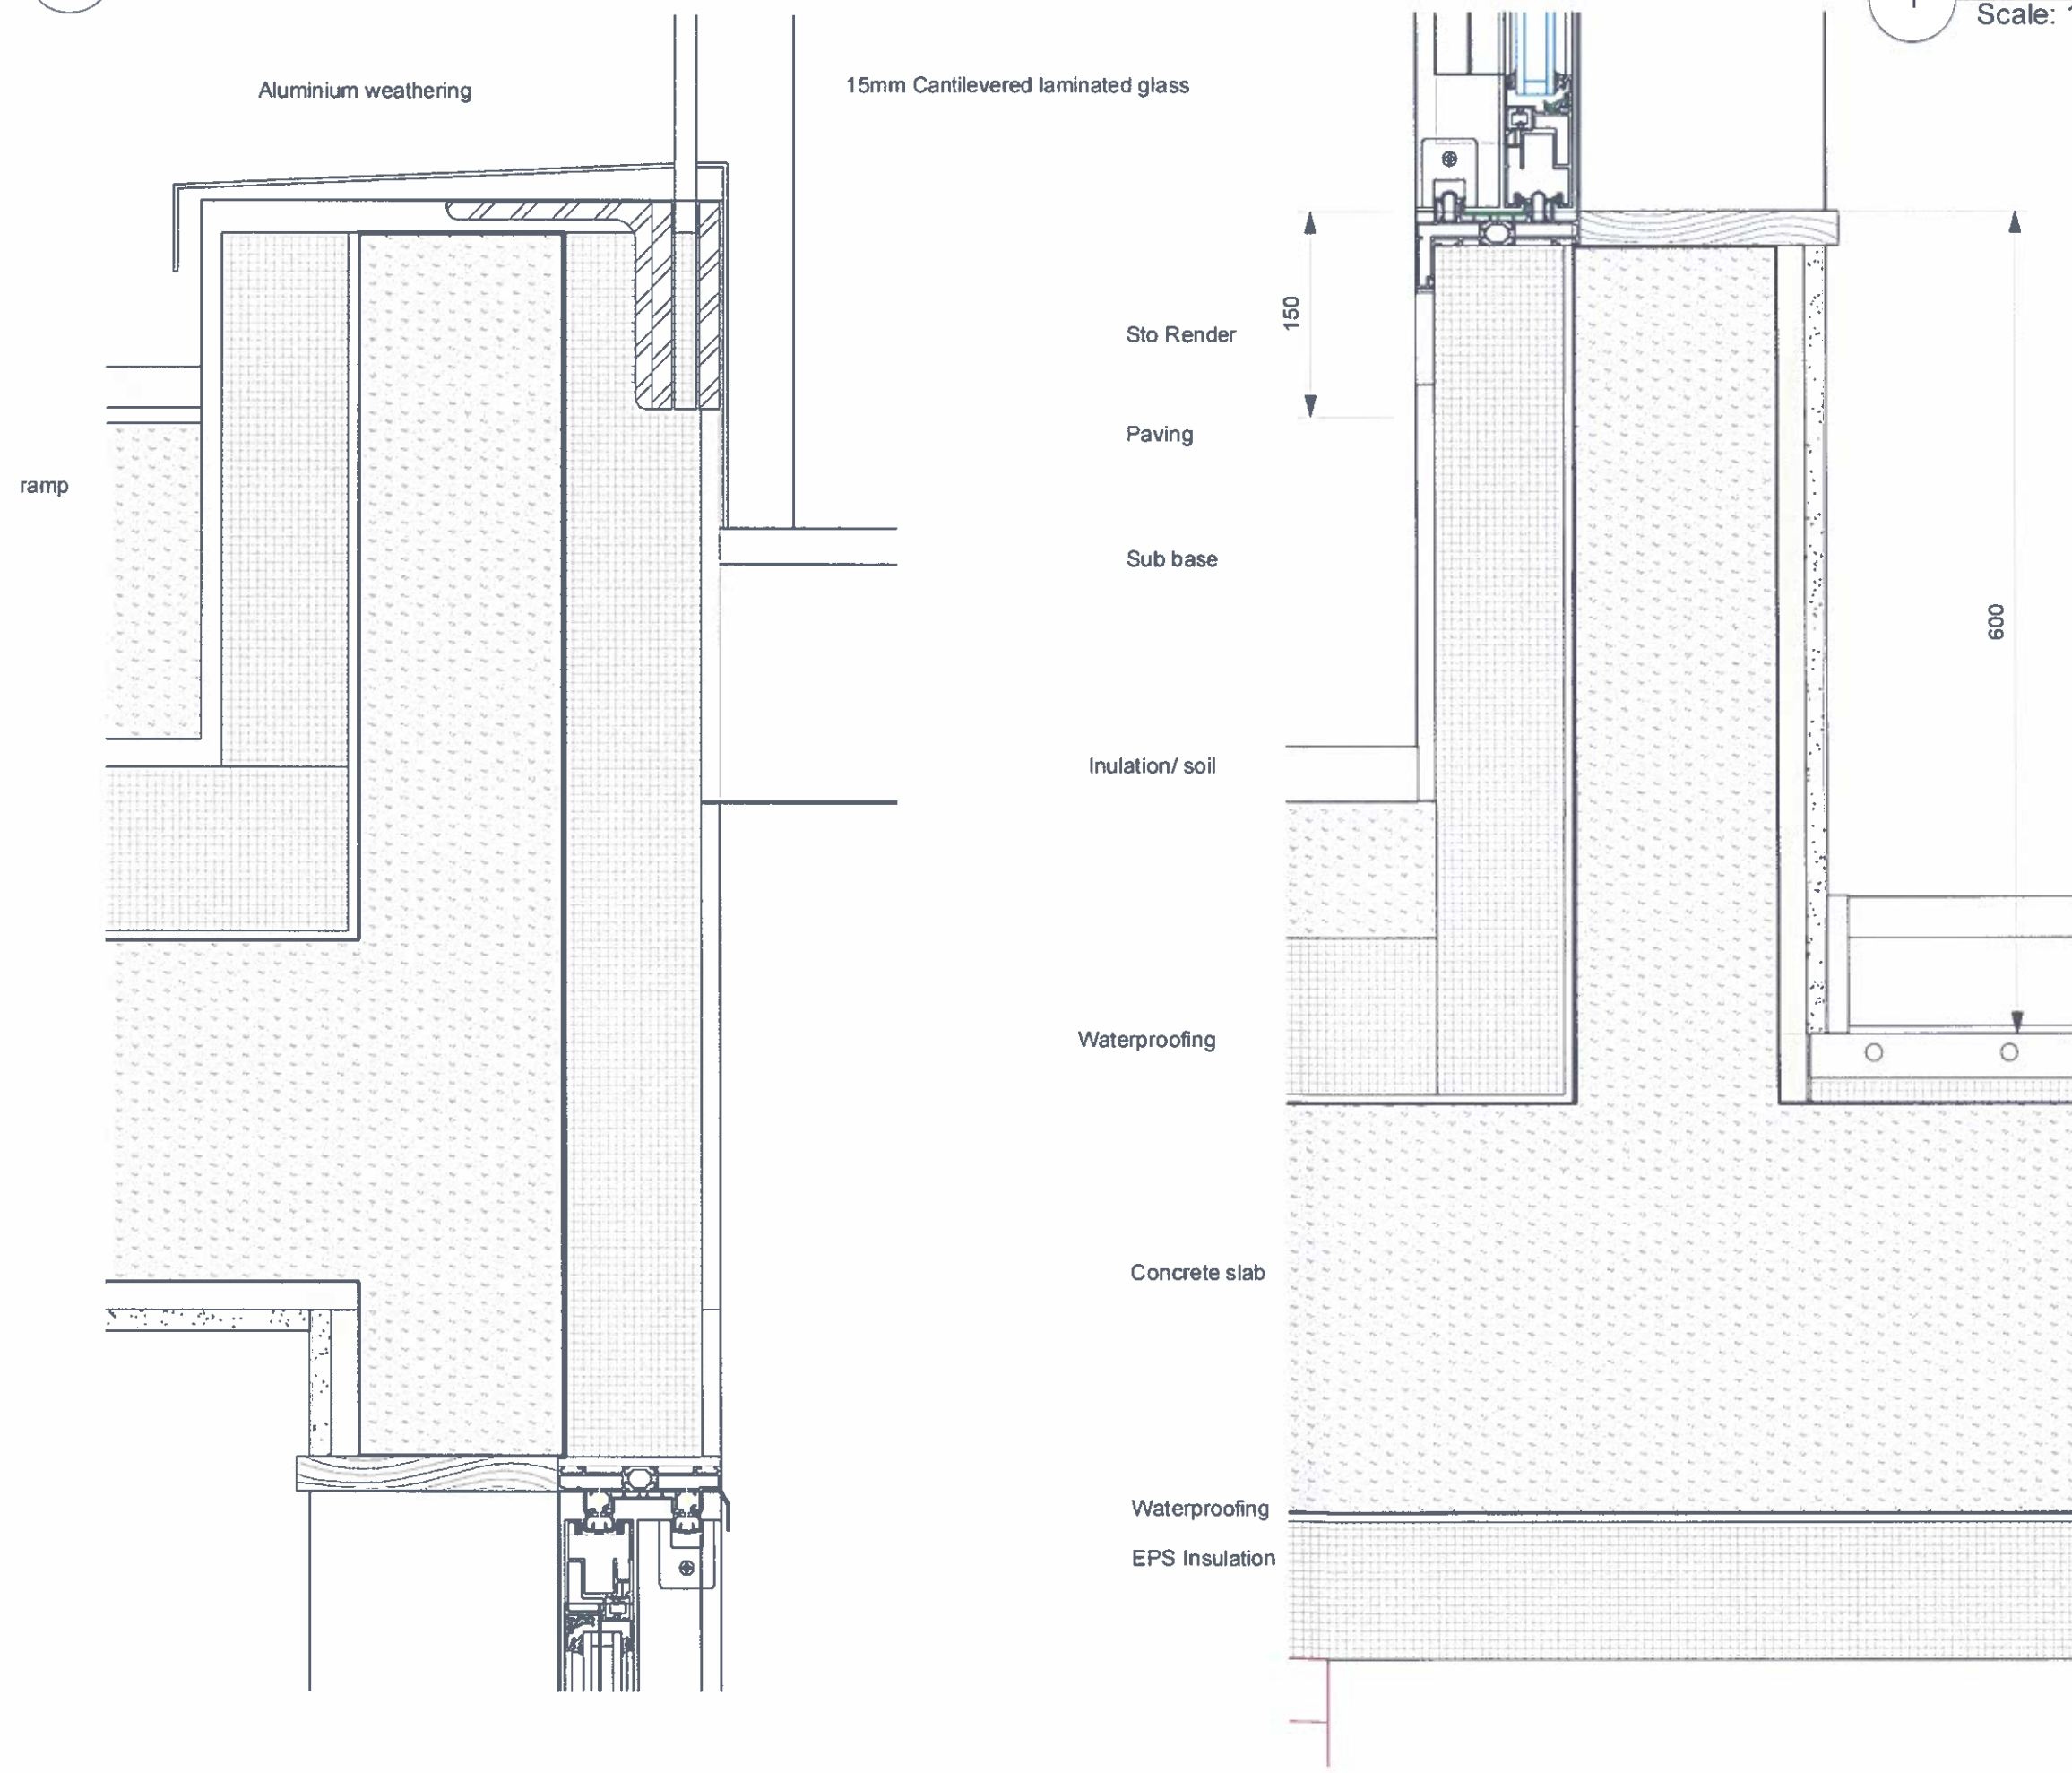

A3

No.	Date	Appr	Revision Notes
A	3/1/13		Lifetime homes revisions
B	15/5/13		Detail revisions

No.	Date	Issue Notes
-----	------	-------------

Thomson Lavers
Architects 

Design Firm: Thomson Lavers Architects
75 Lansdowne Way, London, SW8 2EA
tel 020 7498 7203
thomson.lavers@btinternet.com

Consultant

Project Title
53 Eton Avenue

Sheet Title
Section details

Project Manager	Project ID	11/080
Drawn By	Scale	1/100
Reviewed By	Sheet No	A204
Date	Date	of
CAD File Name	BRBC	