


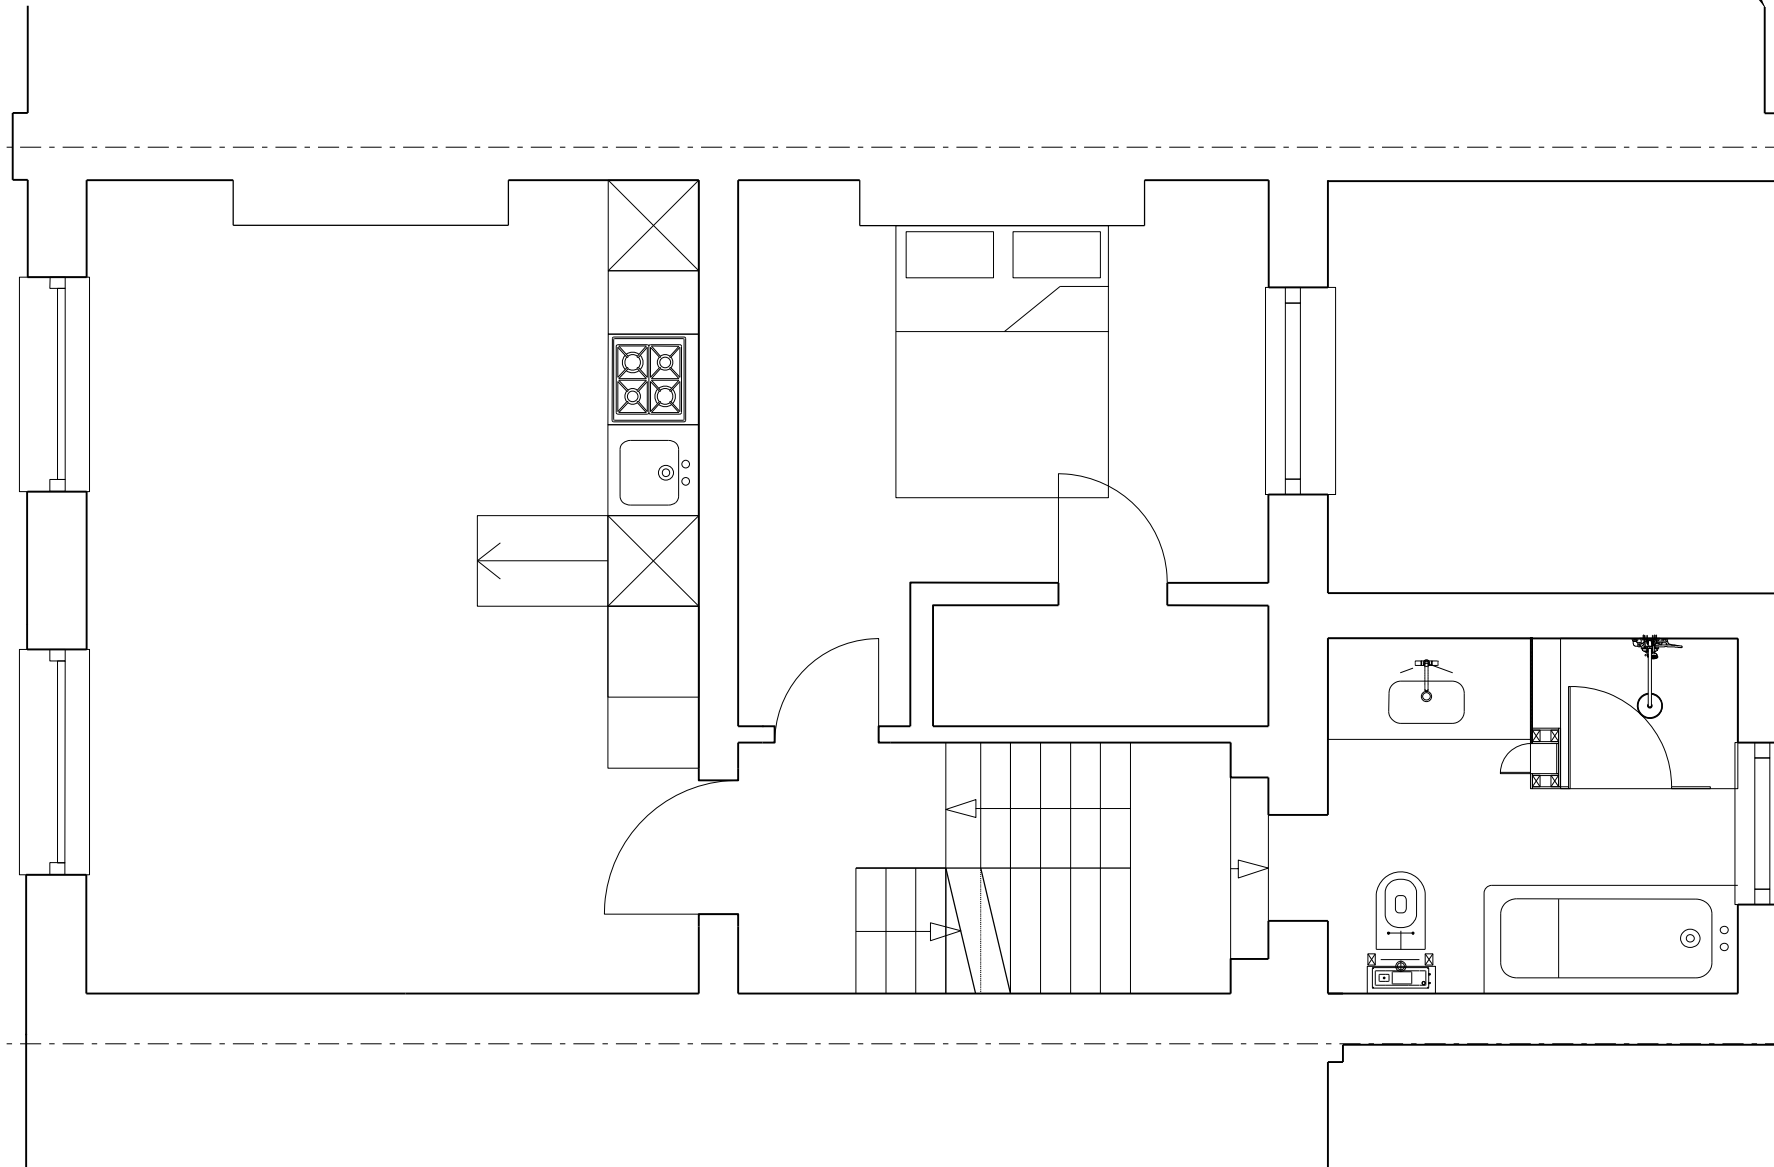

existing line of ground  
floor extension  
number 68



Rev **P2** Date **18.03.14** Note **Planning**  
Rev **P1** Date **23.01.14** Note **Planning**

Services

Structures

Client **Mohsen & Ehsan Ghorani**

Project title **66 Malden Road, Flat C**

Drawing Title **Existing Plan  
First Floor**

Scale @ A3

Project No. <b>215</b>	Drawing no. <b>1101</b>	Revision <b>P2</b>
---------------------------	----------------------------	-----------------------

Status <b>Planning</b>	Date of Issue <b>23.01.14</b>
---------------------------	----------------------------------



Clive Sall Architecture Ltd.

2 Providence Yard  
Ezra Street  
London E2 7RJ

Copyright CLIVE SALL ARCHITECTURE LTD

