


File ref: 1057 - AB - Plans 13.pln

Please note that all dimensions must be checked on site and not scaled off this drawing.
 Planning Consent: Until planning consent has been granted and all conditions contained in that consent complied with, no building works whatsoever should be undertaken. Any building works started beforehand are entirely at Client's own risk.
 Building Regulations (Notice of Passing of Plans) Until unconditional approval of plans has been issued by Building control (The Council's District Surveyors Service), all works undertaken beforehand are entirely at Client's own risk. District Surveyors frequently require amendments to submitted plans, and any such changes or changes arising from different presumed site conditions, can radically affect building procedures.
 Therefore we do not recommend that any works at all are started before obtaining both planning & unconditional, Notice of Passing of Plans.

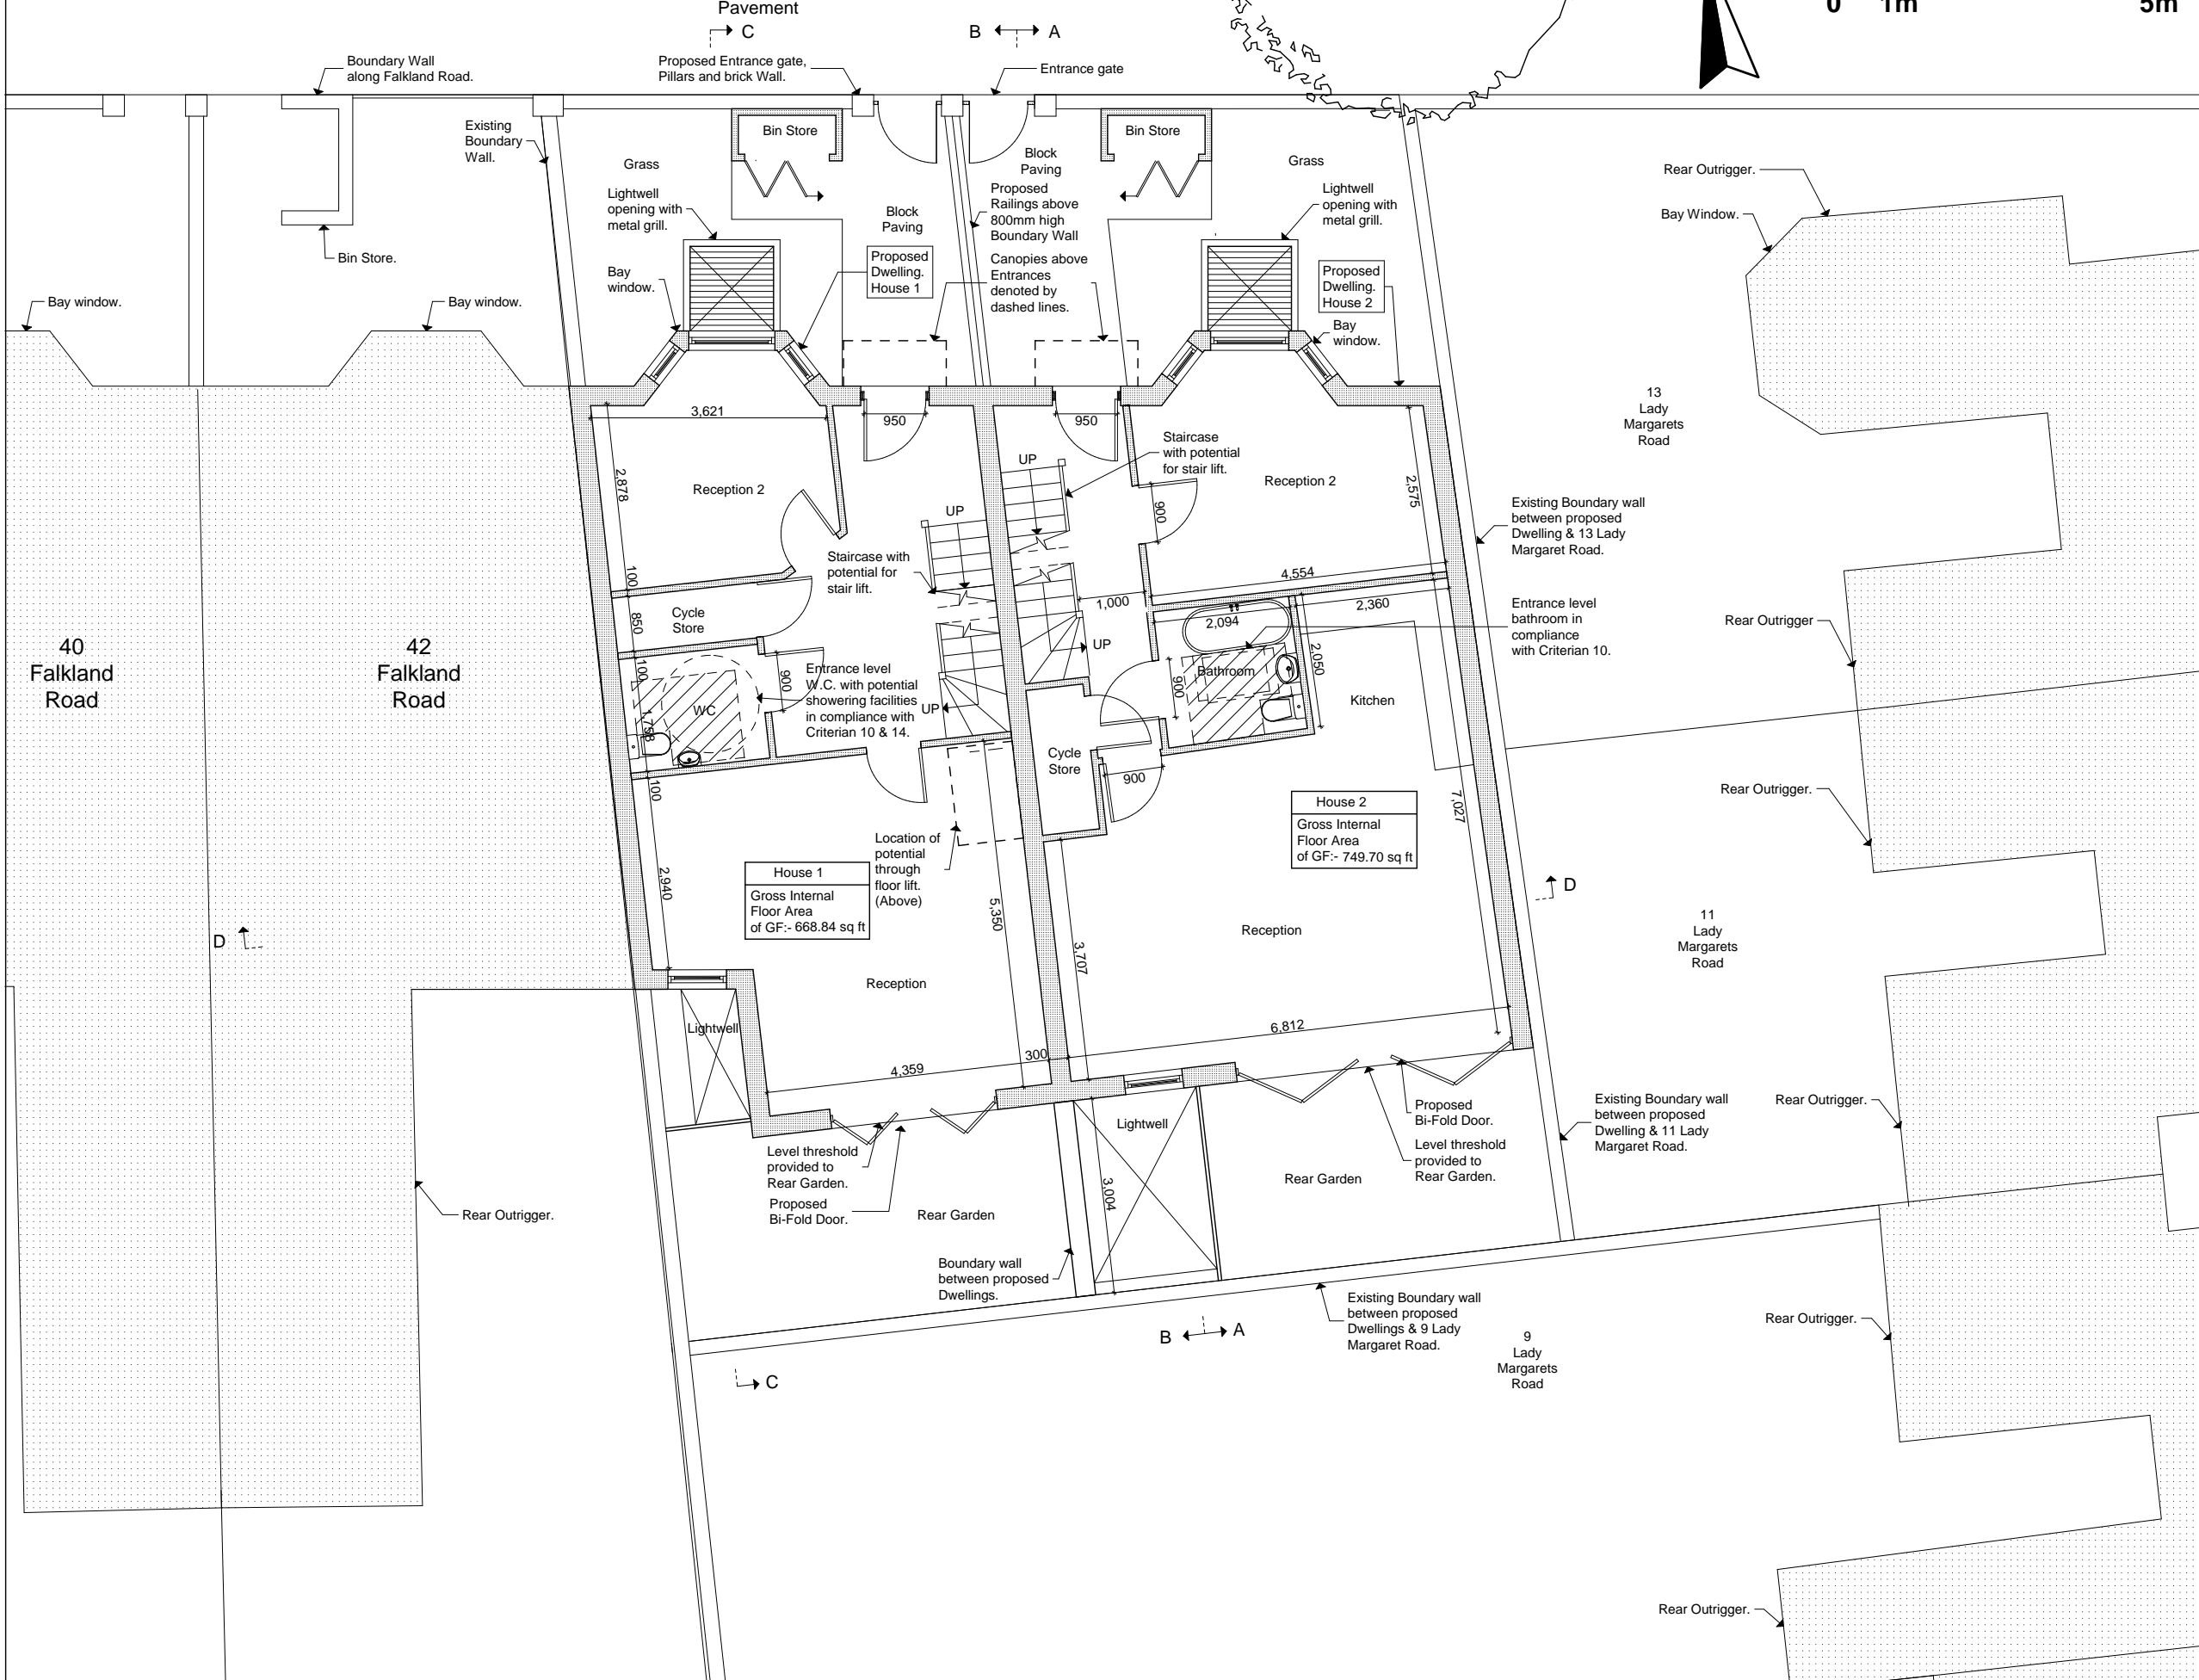

Preliminary	
Planning	
Building Regs.	
Tender	
Construction	
As-built	

Rev.	Date	Revision
A	28-02-14	Amendments to front lightwell.
B	05-03-14	Amendments to front lightwell.

© Copyright

DSAL
 ARCHITECTS
DONALD SHEARER
 CHARTERED ARCHITECTS

Scholar's House, Shotton Brook Office Park, Timothy's Bridge Road, Stratford-upon-Avon, Warwickshire, CV37 9NR
 Tel: 01789 294 560 Fax: 01789 294 549
 donald@ds-architects.demon.co.uk

Client	Zadah Developments Ltd
Project	Land Adjoining 42 Falkland Road

Drawing Title
Proposed GF Plan

Scale	1:100	Drawing Size.	A3
Date	September 2013		

Reference No.	1057-BA-165	Rev.	B
---------------	-------------	------	---