



WILLIAM LAI CONSULTING ENGINEERS LTD
 123 Redland Drive
 Loughton
 Milton Keynes MK5 8BP
 Tel: 07802 407 590
 E-mail: william_consulteng@hotmail.com

Job Title:

**9 QUEENSMEAD
 ST JOHN'S WOOD PARK
 LONDON NW8 6RE**

Drawing Title:
EXISTING ELEVATIONS & SECTIONS

Drawn By: **W LAI**
 Scale: **1:100 at A3**
 Job No: **1310**
 Drawing No: **E07**
 Revision: **A**

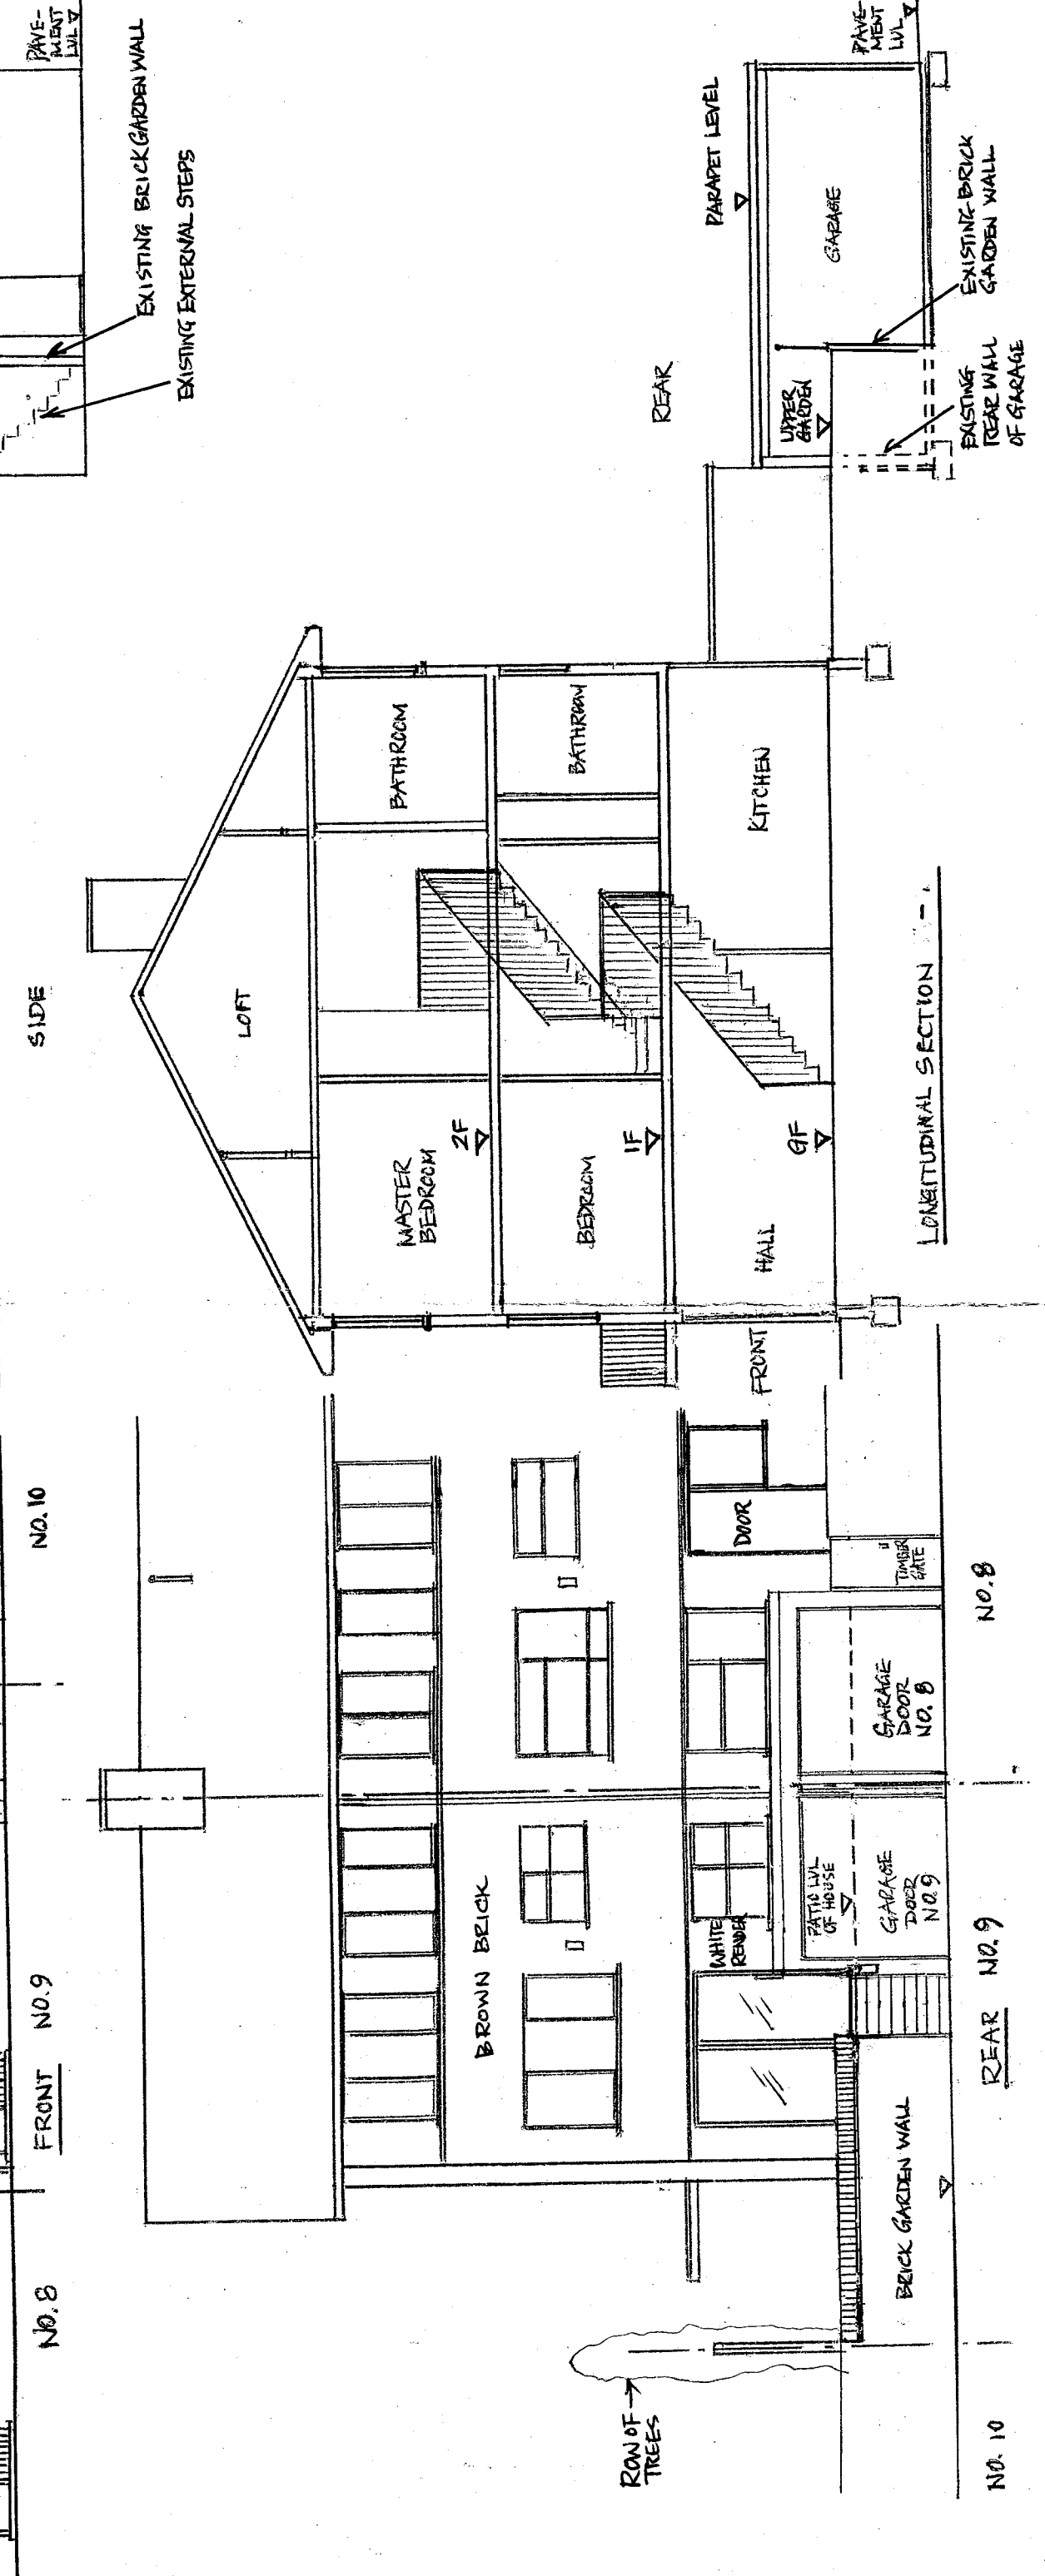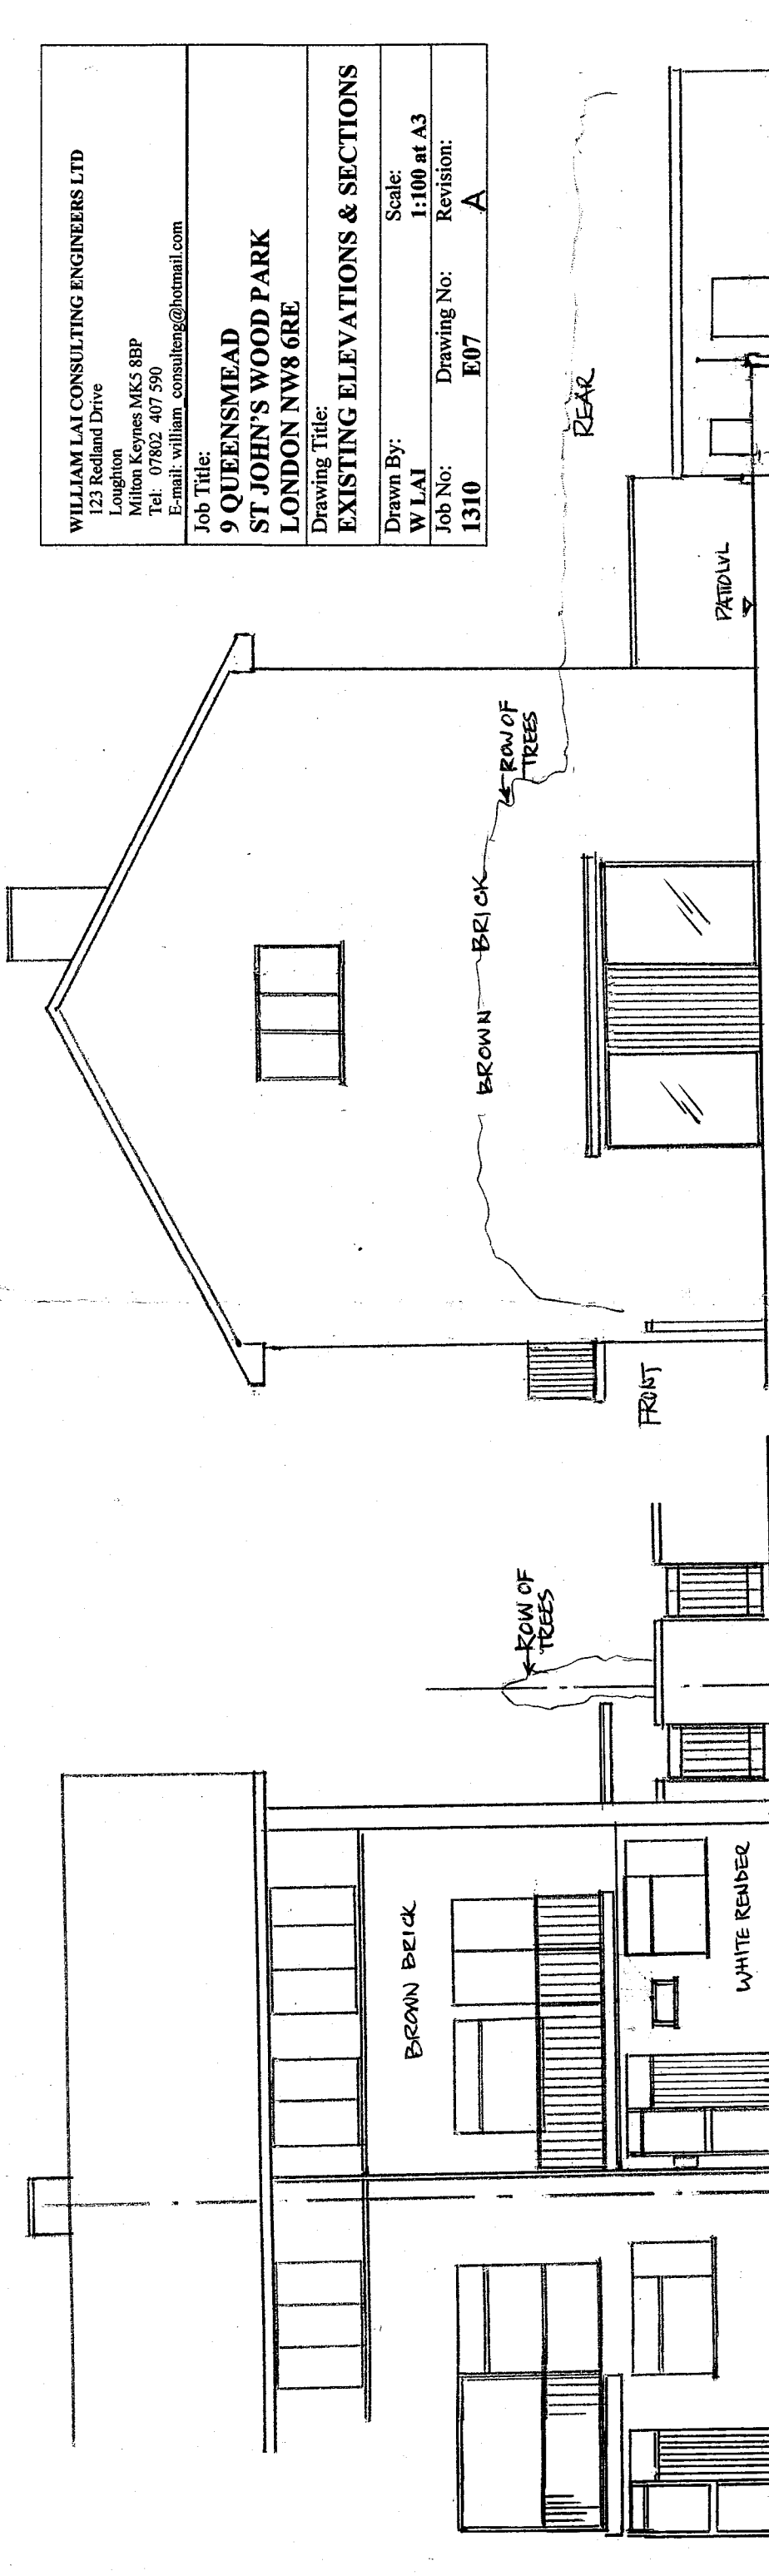

NO. 8 FRONT NO. 9 REAR NO. 8 NO. 10