

A

REAR


B

WILLIAM LAI CONSULTING ENGINEERS LTD  
 123 Redland Drive  
 Loughton  
 Milton Keynes MK5 8BP  
 Tel: 07802 407 590  
 E-mail: william\_consulteng@hotmail.com

Job Title:  
**9 QUEENSMEAD  
 ST JOHN'S WOOD PARK  
 LONDON NW8 6RE**

Drawing Title:  
**PROPOSED 2F PLAN**

Drawn By: W LAI	Scale: 1:50 at A3
Job No: 1310	Drawing No: S04
Revision: C	

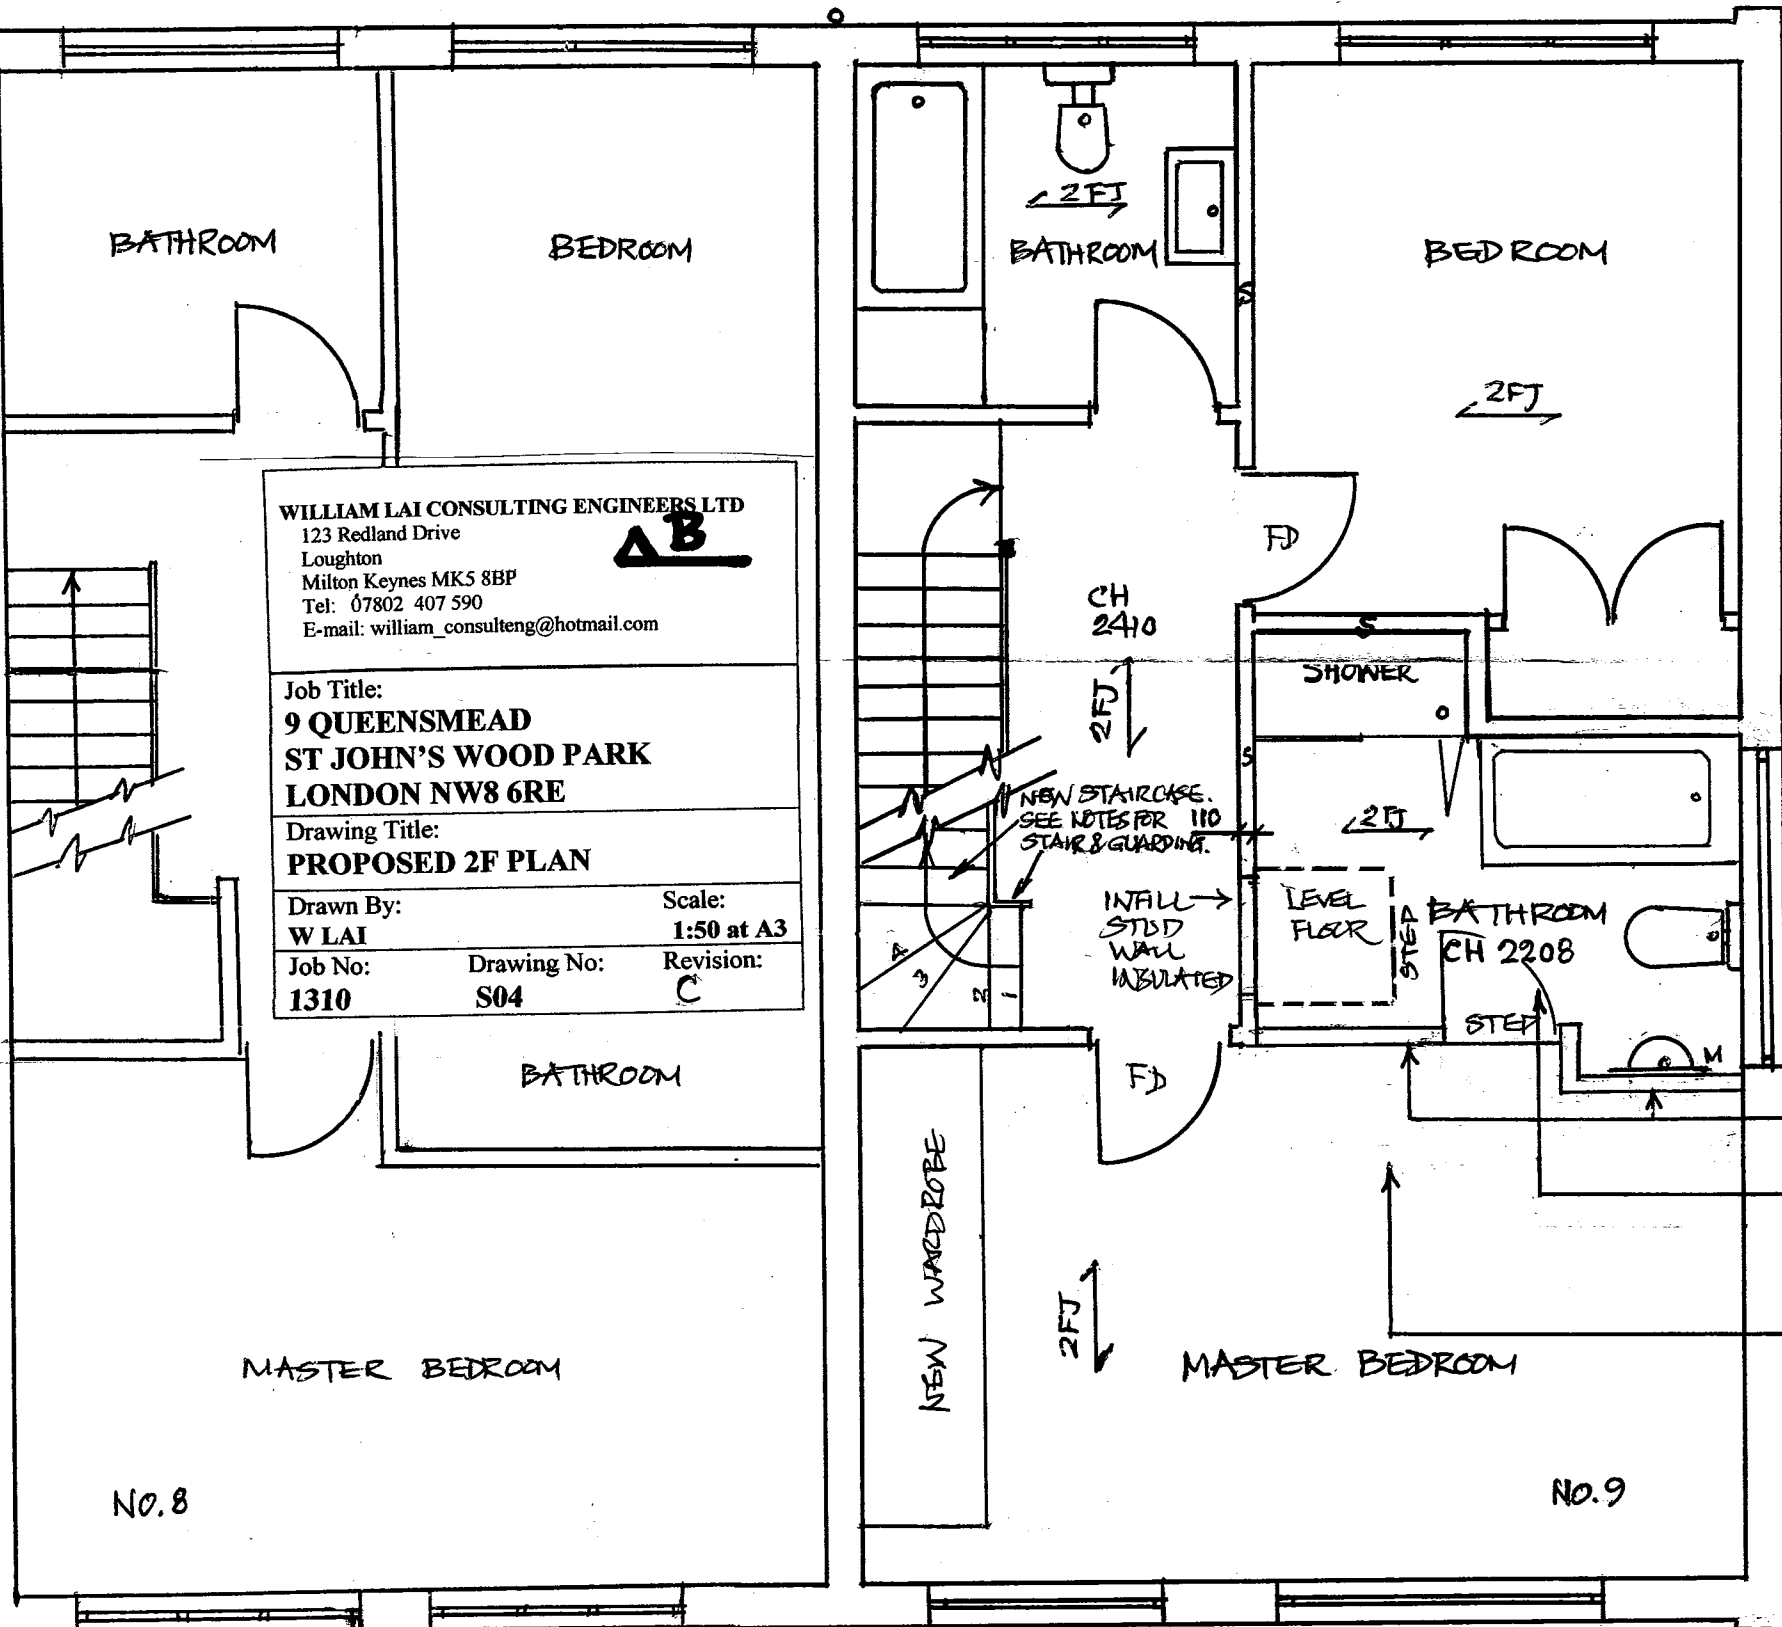

NEW INSULATED  
 STUD WALL ST  
 REMOVE RAISED  
 FLOOR TO INVESTIGATE  
 DRAINS BEFORE  
 ENGINEER FINALISE  
 SANITARY APPLIANCES  
 TAKE DOWN  
 EXTG PARTITION  
 OF STORE

A S07

FRONT