



Indicative Site Boundary

Indicative Site Boundary

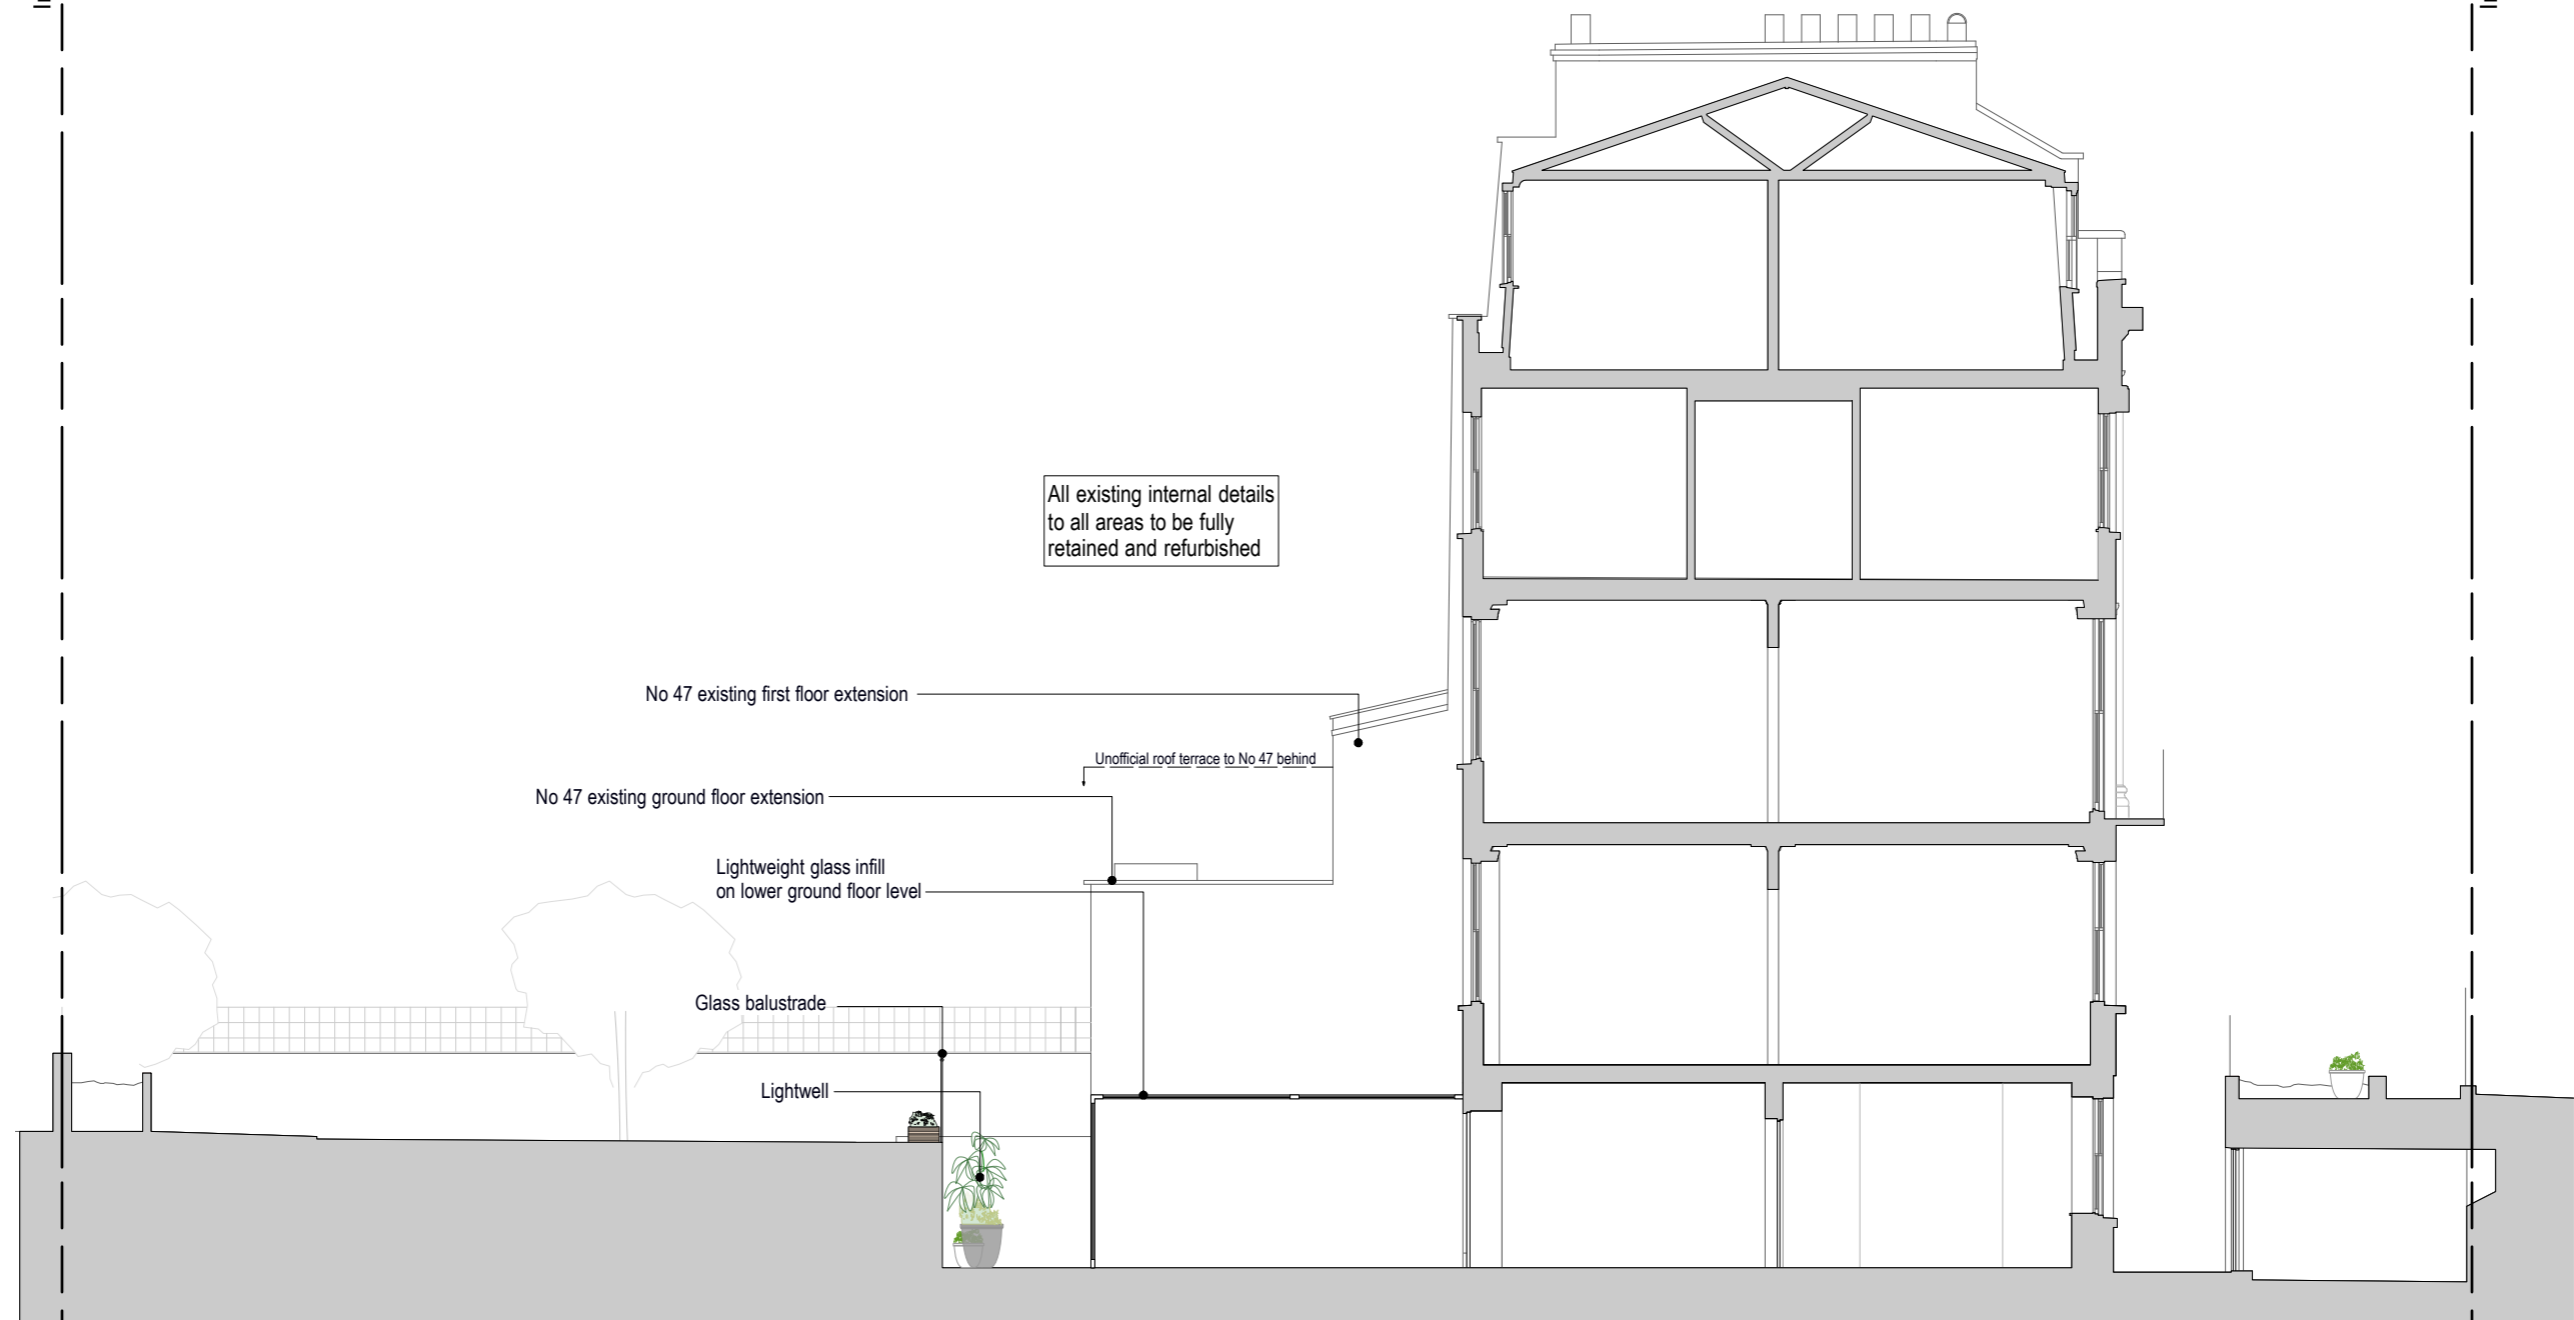

SECTION B-B

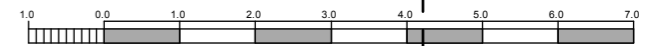

UNDERCOVER
ARCHITECTURE LTD

Studio 2
6 Regents Park Road, NW1 7TX
T: +44 20 7209 9360
E: info@undercoverarchitecture.com

PROJECT TITLE 48 MORNINGTON TERRACE
LONDON, NW1 7RT
CLIENT **UNDERCOVER**
ARCHITECTURE LTD

DATE 13.03.2014
SCALE 1:100 @ A3

DRAWING TITLE **PROPOSED SECTION B-B**
DRAWING N. A 201

REVISION
C

PLANNING

This drawing is the copyright of Undercover Architecture Ltd and may not be copied, altered or reproduced in anyway or passed to a third party without written authority. All dimensions are subject to site survey and site verification. Do not scale.