

Section Through New Pier/Kingpost (1:20)

Proposed Section (1:20)

Drawing No: 25411/S1
Date: 17.01.14
Scale: 1:20 @ A3

Revisions:
 Rev




engineering design and analysis

5 Sanderstead Hill, South Croydon CR2 0HB
 tel: 020 8405 6287
 e-mail: eda@blueyonder.co.uk


Project: St Pancras Hospital

Drawing: Granary Street Boundary Wall Re-construction


Client: Camden & Islington NHS Foundation Trust

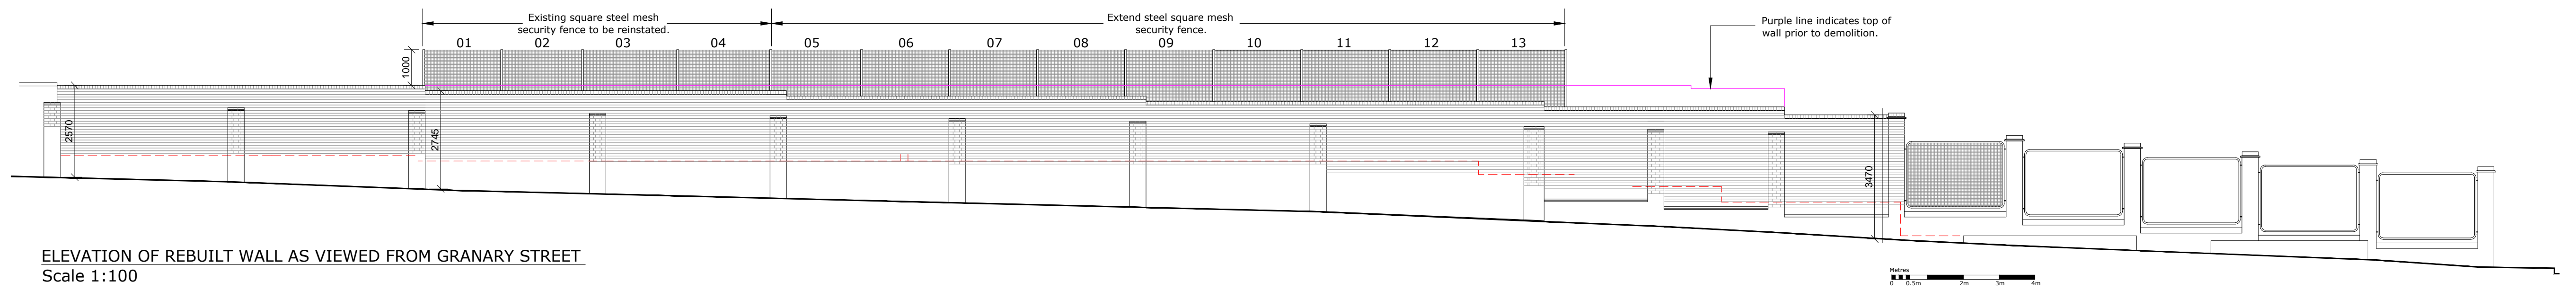


ELEVATION OF REBUILT WALL AS VIEWED FROM GRANARY STREET
Scale 1:100

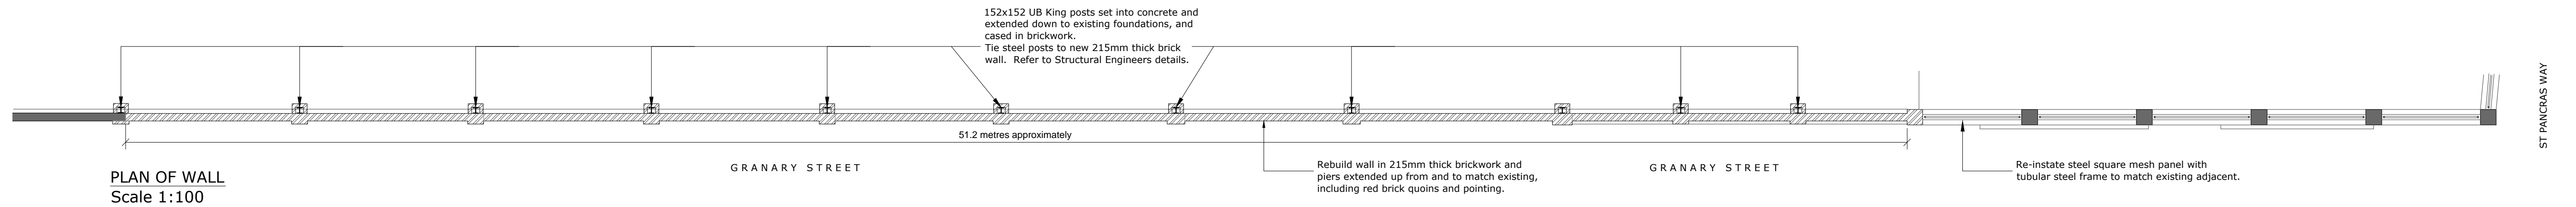


PLAN OF WALL
Scale 1:100

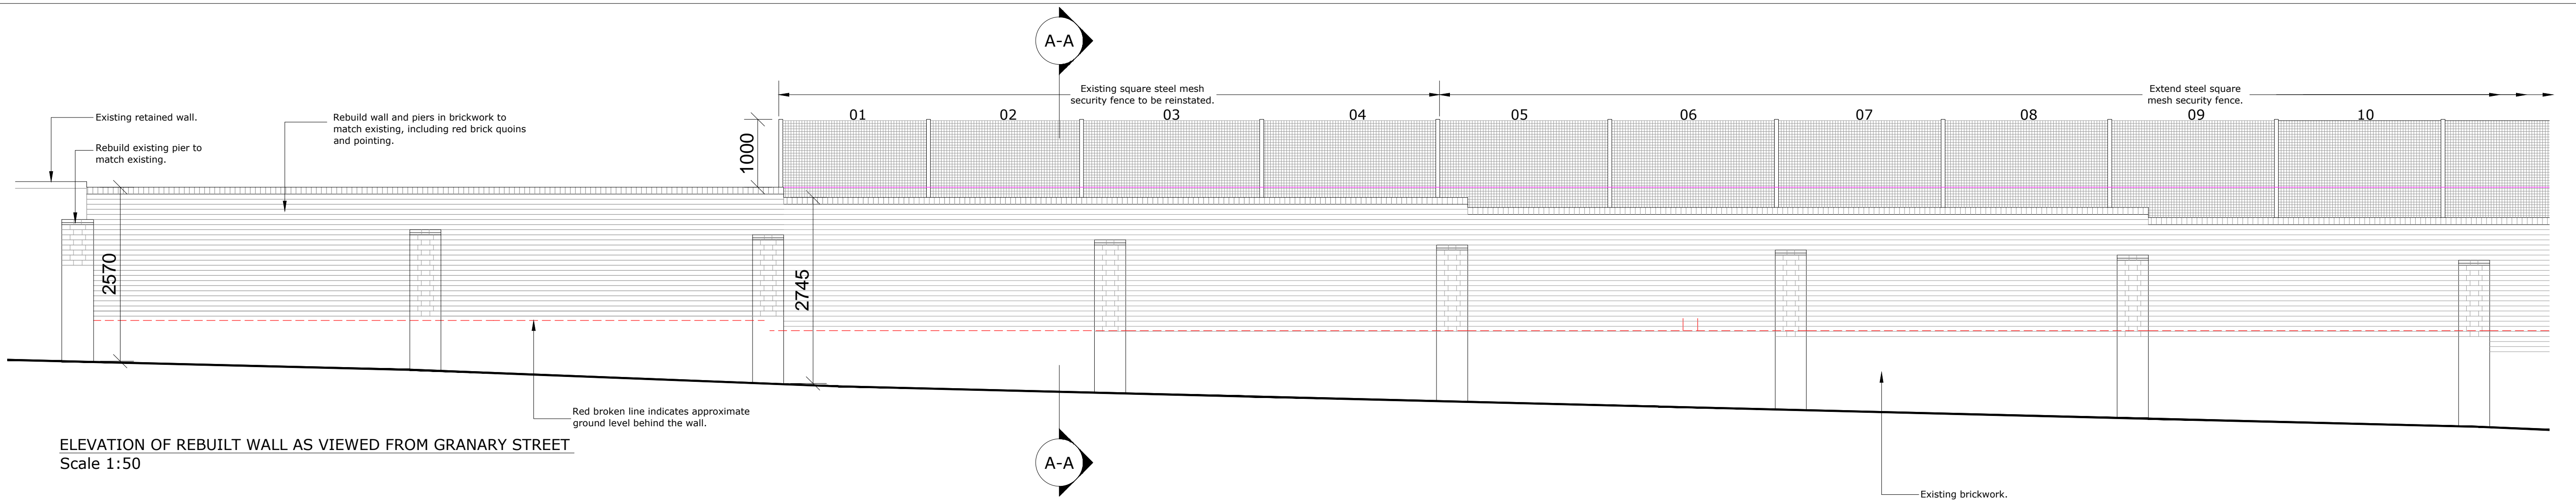

ELEVATION OF REBUILT WALL AS VIEWED FROM GRANARY STREET
Scale 1:50

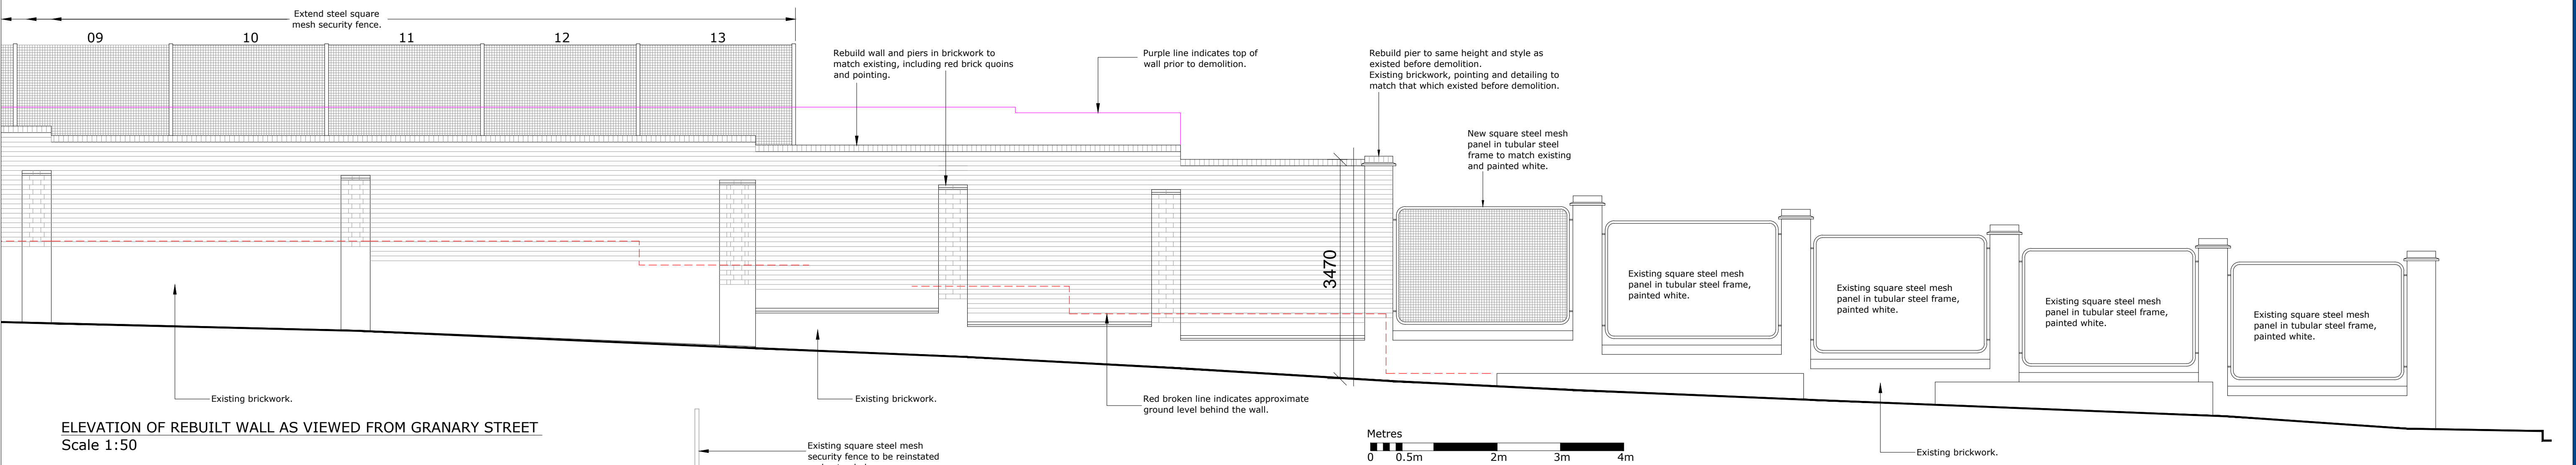

ELEVATION OF REBUILT WALL AS VIEWED FROM GRANARY STREET
Scale 1:50

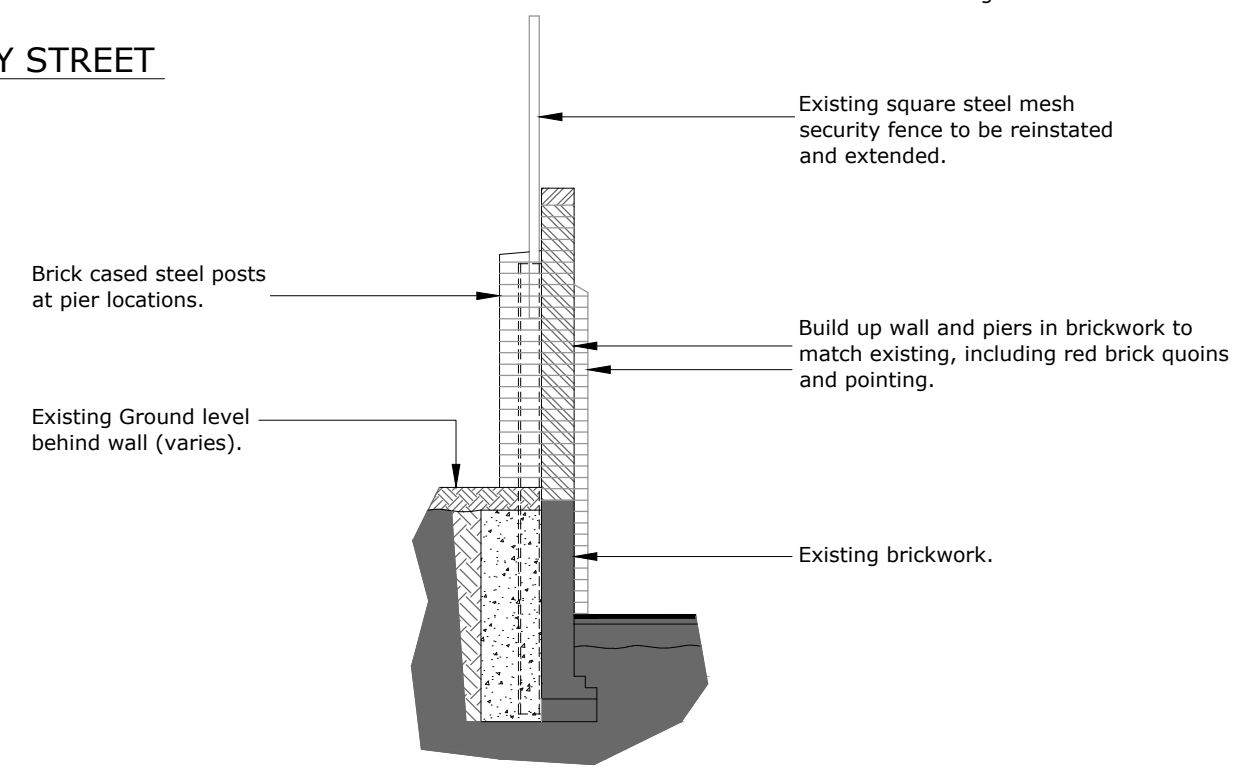

SECTION A-A
Scale 1:50