


NOTE B:
This portion is existing - check on site - see attached photographs (at lower level and upper)

NOTE A:
Block reveal must be set at dimension back to suit window weight boxes. TBC but assume 100mm. (ref attached)

Rear (new block) indicated is not relevant i.e. existing block/brick to be cut out for window boxes (ref attached photo).


Ref elevation marker X - X this call section to be cut back to suit step faces.

Section 1 - 1

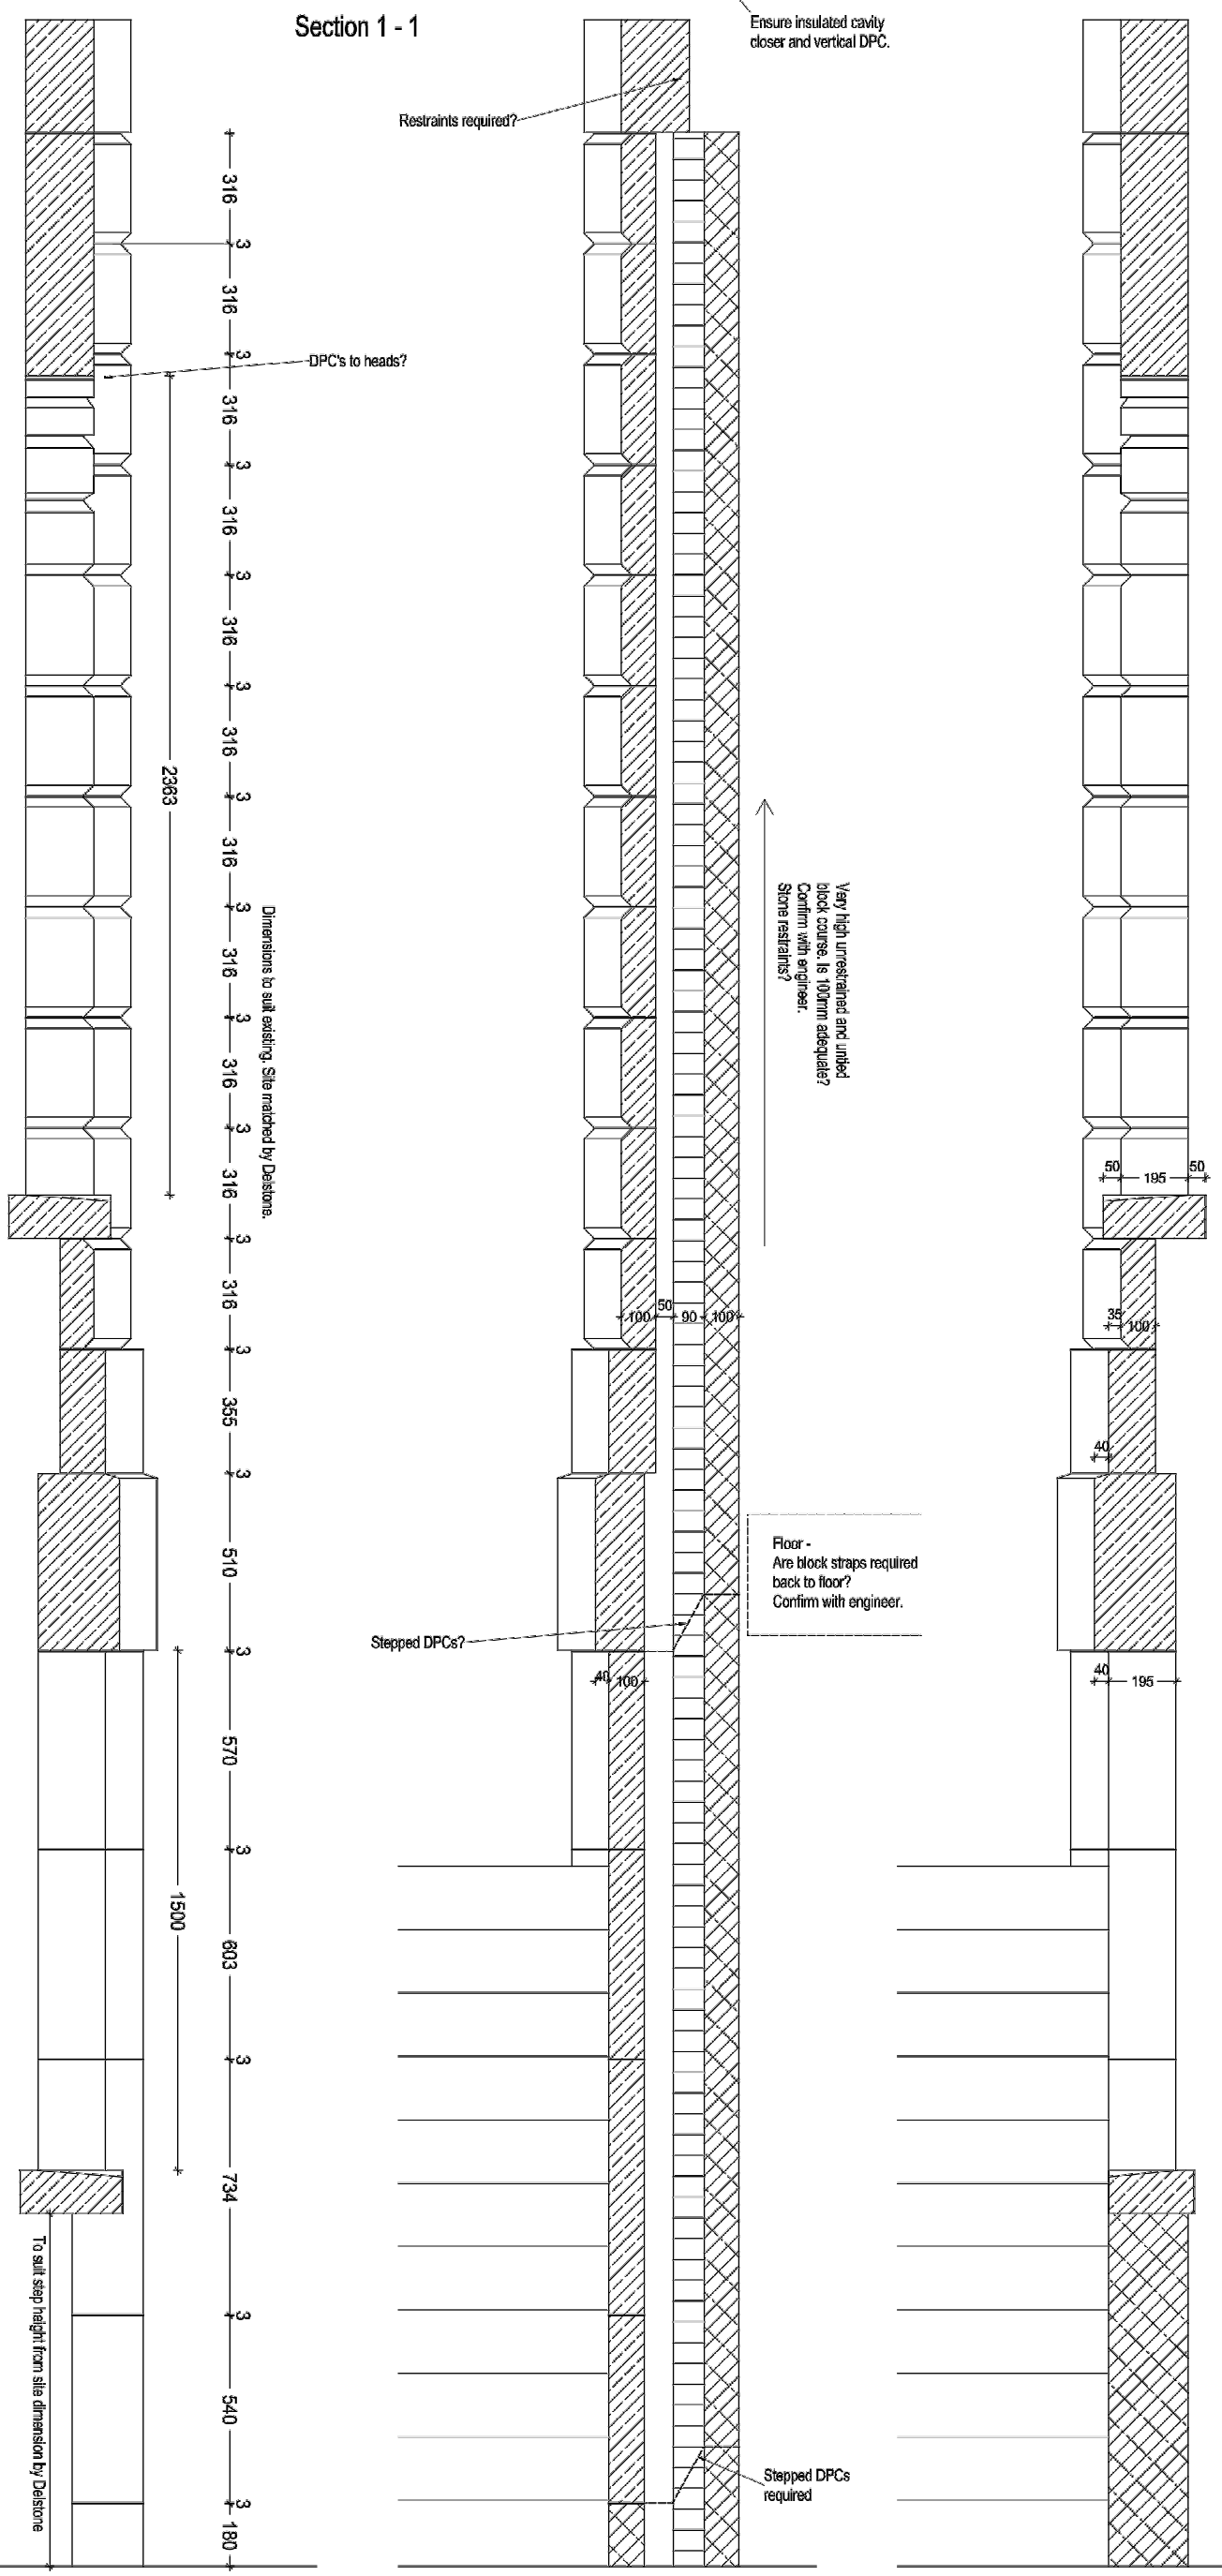

Stone work drawings
Prepared by Del Stone, 22a Cudworth Street, London, Tel 020 7426 0771

| | |
|------------------------|-------------------------------------|
| DRAWING TITLE: | Details in reference to condition 7 |
| DRAWING NUMBER: | LB 07c 004 |

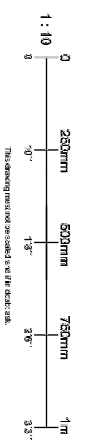

| | |
|----------------------|---------------------------------------|
| Client: | Del Stone |
| Project: | Drawing Amendment |
| Site address: | 7 Fitzroy Square London W1T 5HL |
| Contents: | Plan & Sections |
| Scale: | 1:10 |
| Author: | FB/J/LH |
| Checker: | C |
| Project No.: | 2918.1213WL |
| Sheet No.: | 1 |

| | | |
|------------|-------------|---------------------------------------|
| Rev | Date | Notes added: |
| C | 14.12.15 | Revised window sizes and sill details |
| B | 14.12.15 | Amendment |
| A | 14.12.15 | Amendment |