





SITE LOCATION PLAN
SCALE 1:1250 @ A3

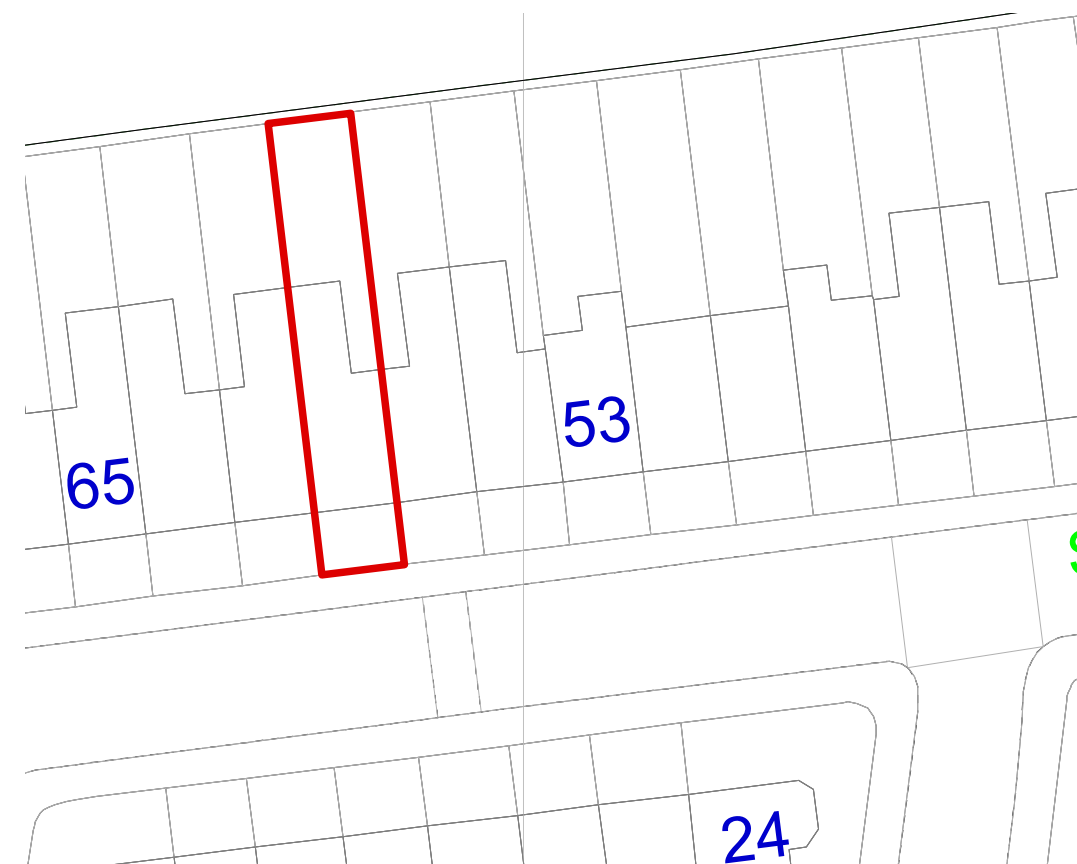

SITE BLOCK PLAN
SCALE 1:500 @ A3

2014-03-15

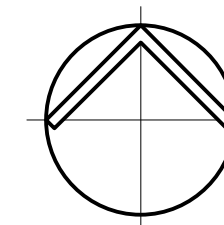

| | | | | |
|---|-----------------------|----------------------|------------------------|---------------------------------|
| toutlemonde design | | | | TLM |
| <small>All dimensions are in millimetres All dimensions to be checked on site. © toutlemonde design</small> | | | | |
| PROJECT NAME: STAPPARD FLAT, FLAT B 59 SHERRIFF ROAD, LONDON | | | | |
| DRAWING NAME: SITE AND BLOCK PLANS | | | | JOB NUMBER: 1402 |
| | | | | CONCEPT PLANNING DETAIL SITE |
| DWG NO: 1402-006 | REVISION: A | SCALE: SHOWN @ A3 | DATE: FEBRUARY 2014 | DRAWN BY: HDP |
| <small>e: info@tld-design.com www.tld-design.com</small> | | | | |