


NOTES

© This drawing copyright Barnaby Gunning 2013
 Do not scale from this drawing.
 Dimensions to be verified on site prior to construction.
 Unless otherwise indicated, all dimensions are in millimetres.

KEY

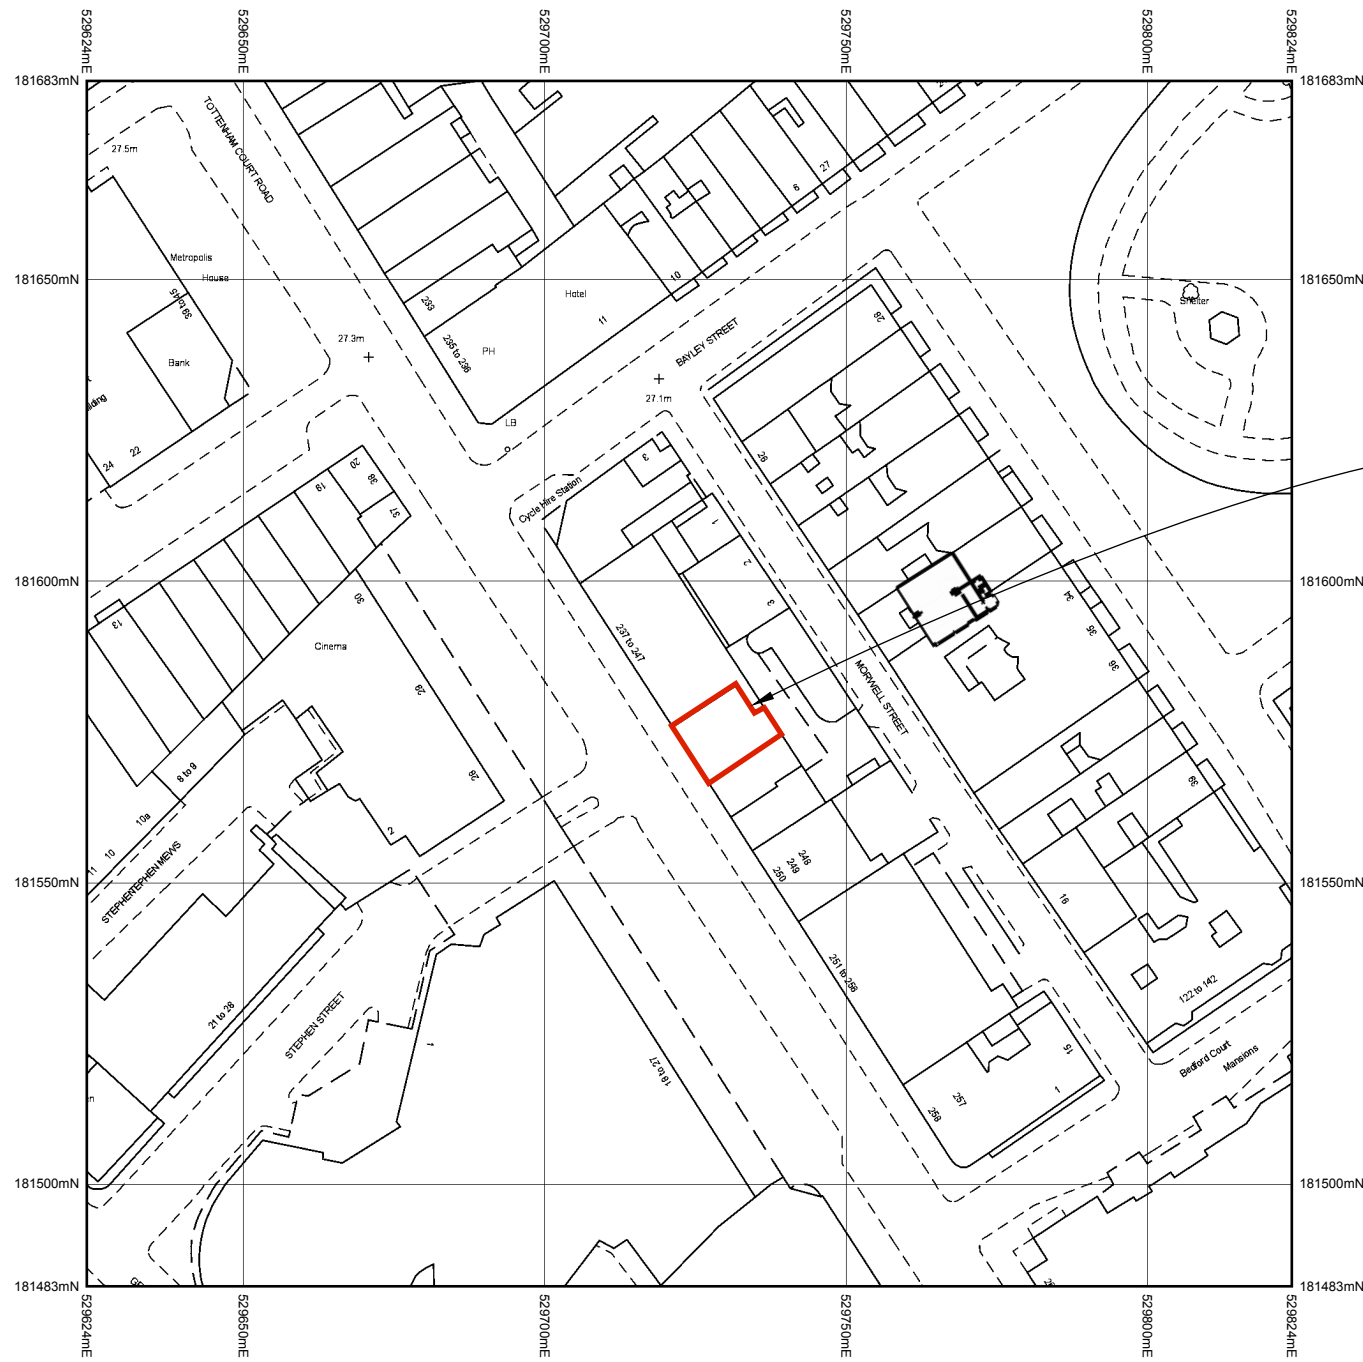


•245 Tottenham Court Road

revision	description	date

Architecture

Barnaby Gunning

63 Loudoun Rd, London NW8 0DQ, UK
 +44 20 73 72 24 24
 barnabygunning.com

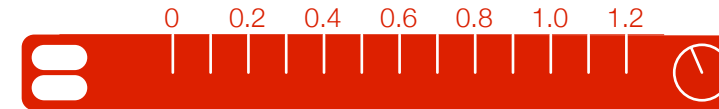

drawing no: 270_G_001 revision: A
 date: 18 March 2014
 site address: La Bottega del Caffè
 245 Tottenham Court Road
 London W1T 7QT
 title: Site Location Plan
 scale: 1:1250@A3
 purpose: PLANNING