
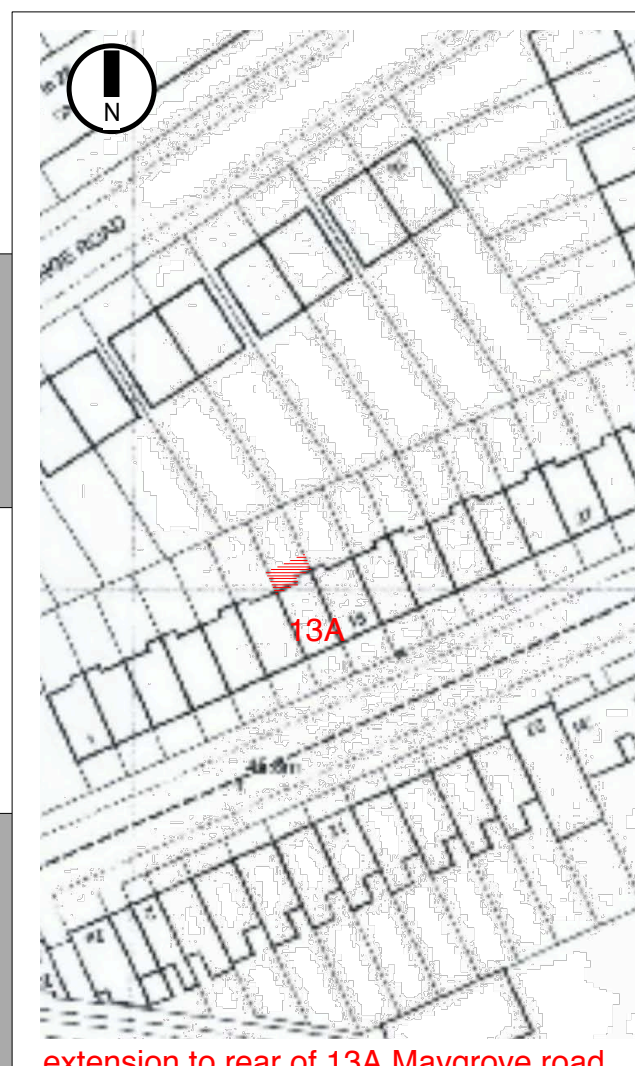
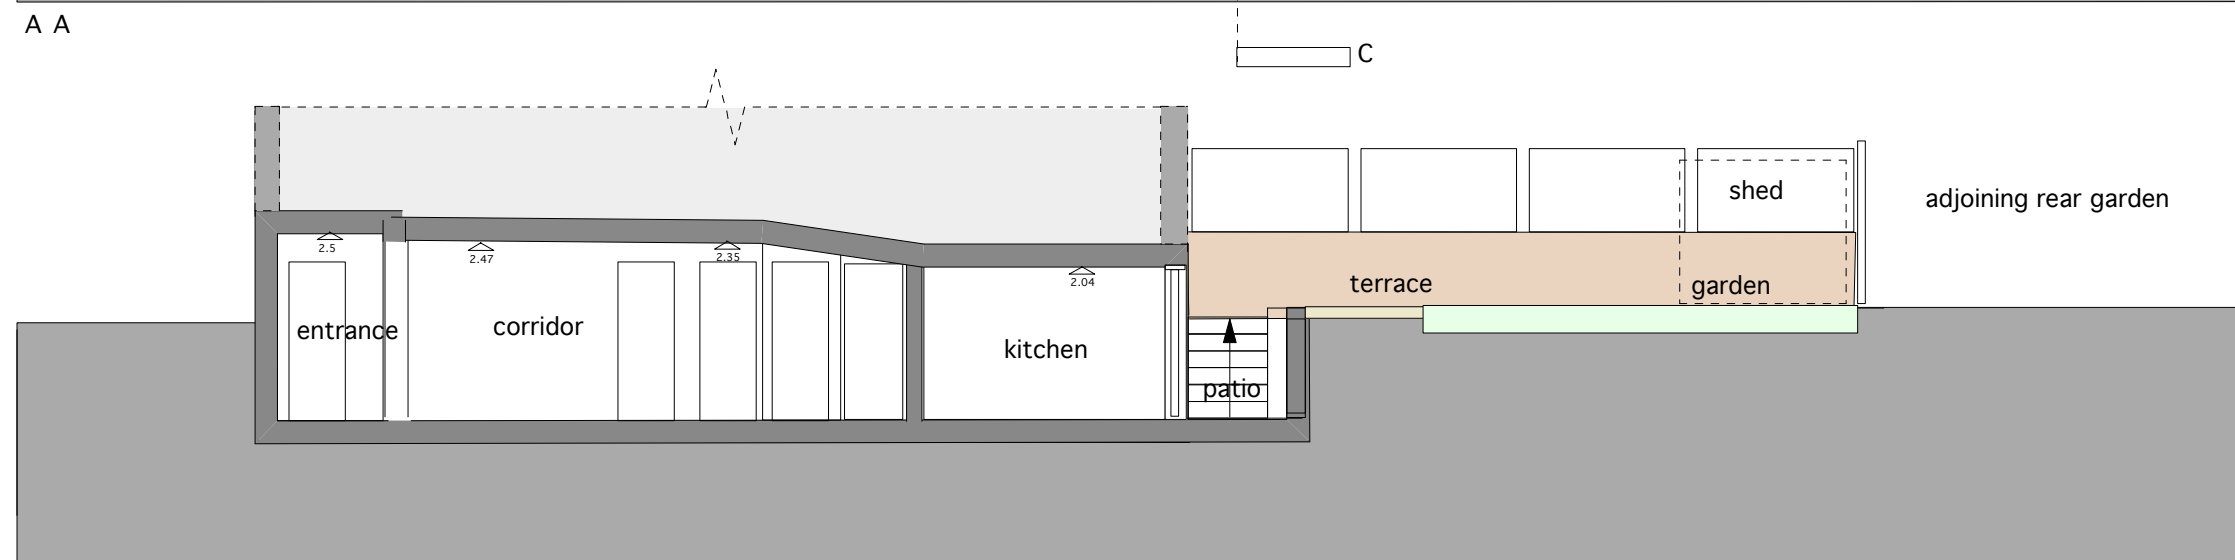
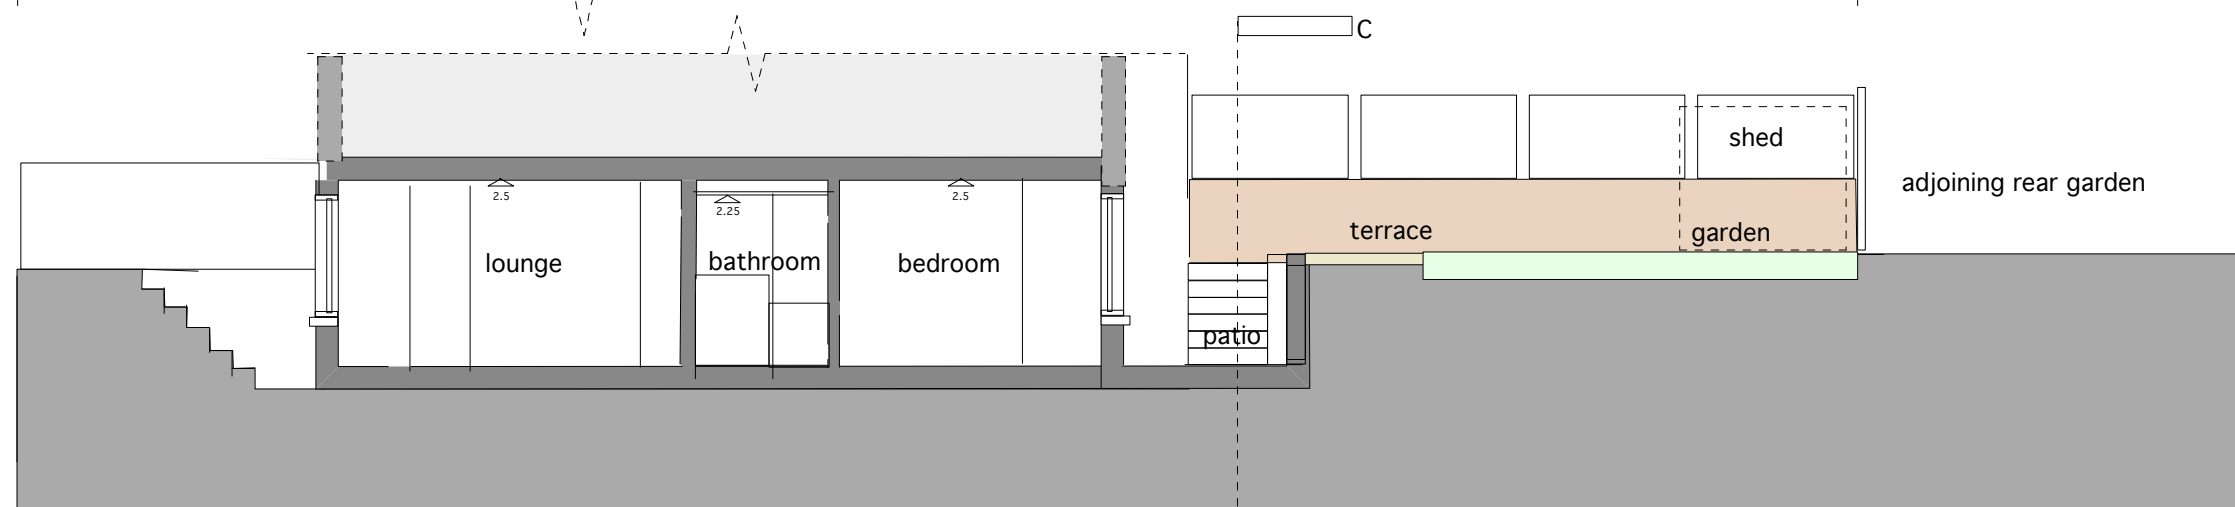


existing lower ground floor and sections

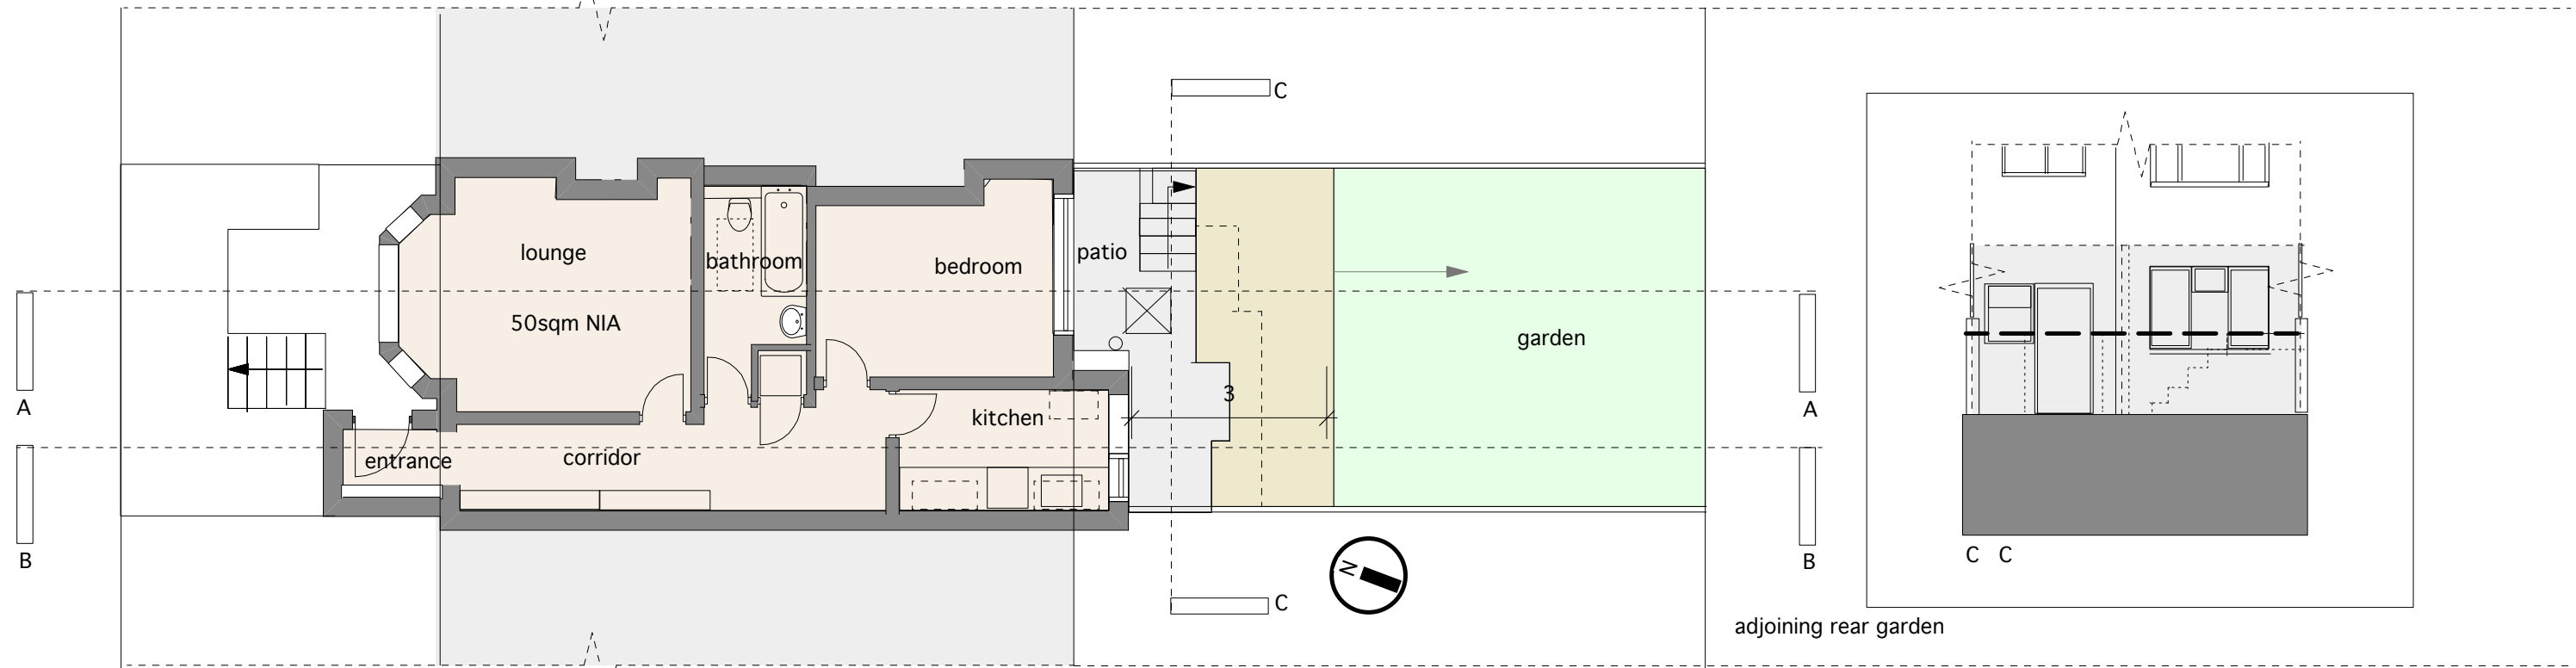

1. do not scale, work only to figured dimensions
 2. all dimensions to be checked before site fabrication
 3. contractors are obliged to report all errors and omissions to designers
 4. contractors to refer to engineers drawing before proceeding with works

all drawings and ideas are copyright, and maynot be ditributed, copied or issued without permission

Revisions

Drawing titles
EXISTING
 Date MARCH 2014
 Drawn NC Scale 1:100/1000 @A3

Client Karin Heijink
 Project: 13A MAYGROVE, KILBURN

Drawing No.
PL-002

Nigel Crawley.architect RIBA
 26 Cranston Road
 Forest Hill
 London SE23 2HB