


proposed lower ground floor + sections

PLANNING APPLICATION

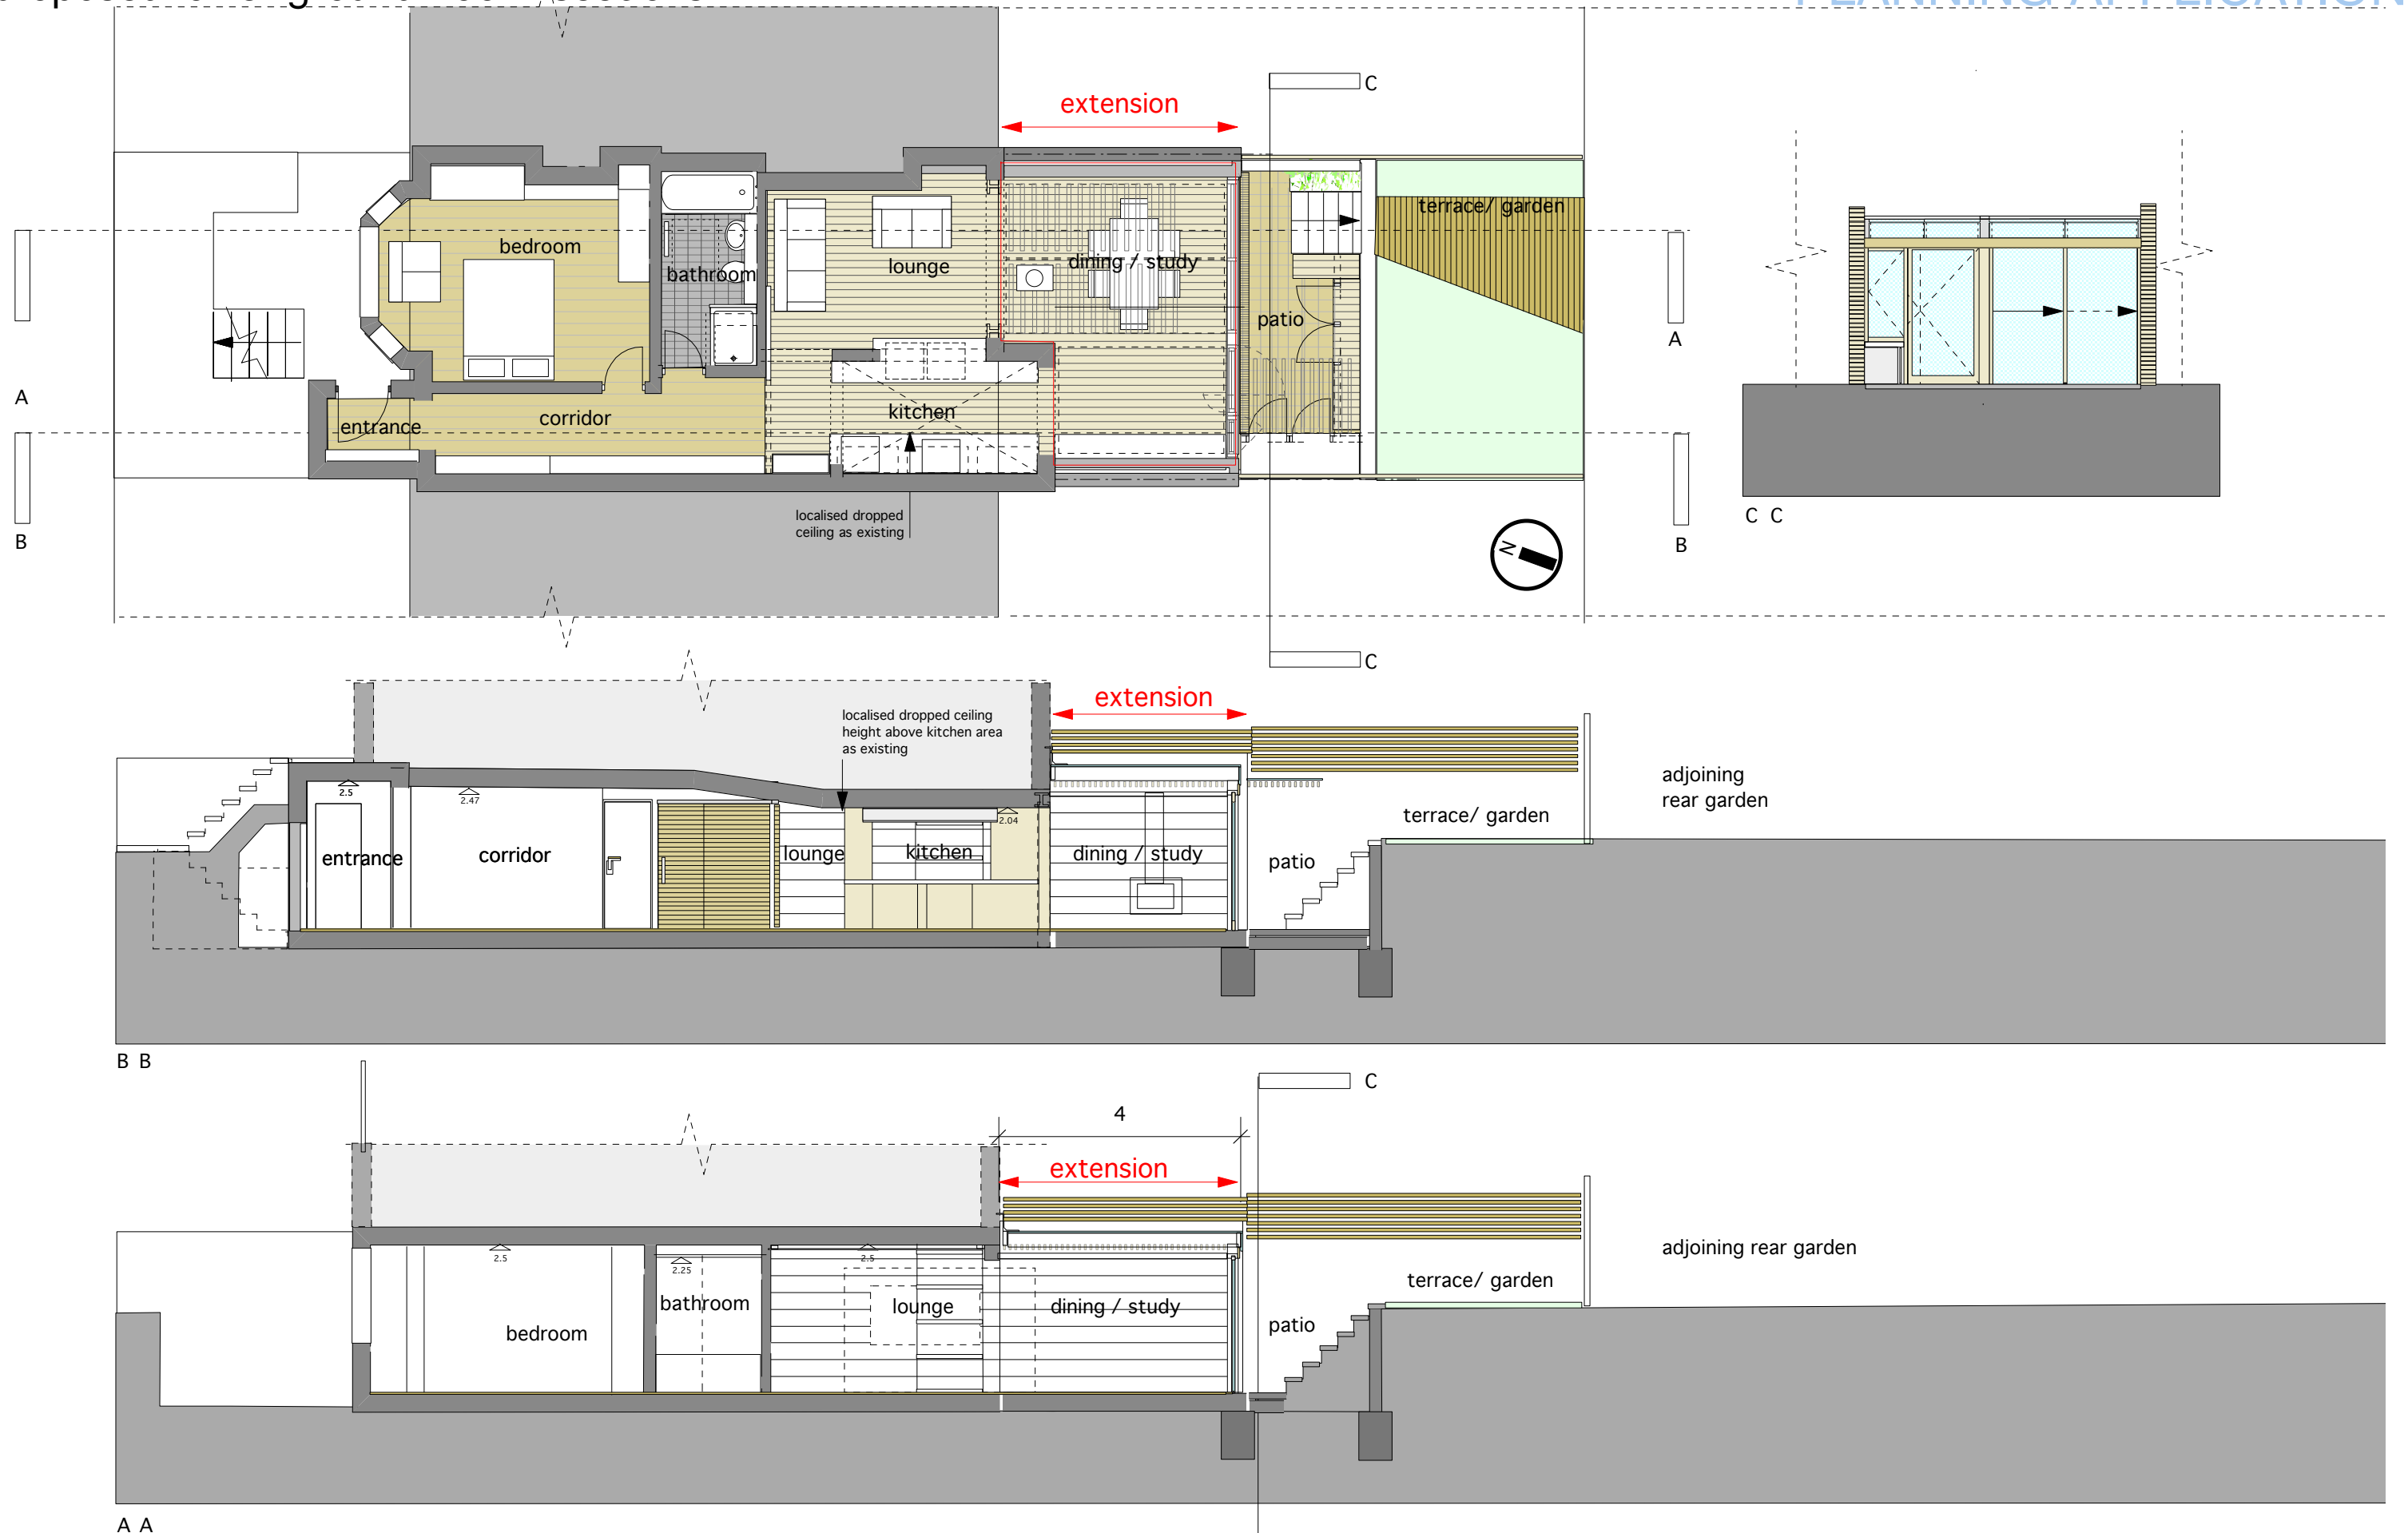

<p>1. do not scale, work only to figured dimensions                  2. all dimensions to be checked before site fabrication                  3. contractors are obliged to report all errors and omissions to designers                  4. contractors to refer to engineers drawing before proceeding with works</p> <p>all drawings and ideas are copyright, and maynot be ditributed, copied or issued without permission</p>	Revisions	Drawing titles			Client	Drawing No.	Nigel Crawley.architect RIBA 26 Cranston Road Forest Hill London SE23 2HB	
		<b>PROPOSED EXTENSION - Plans and sections</b>						Karin Heijink
		Date	MARCH 2014	Scale				
Drawn	NC				PL 003			