





scale verification bar
This drawing prints at A3.

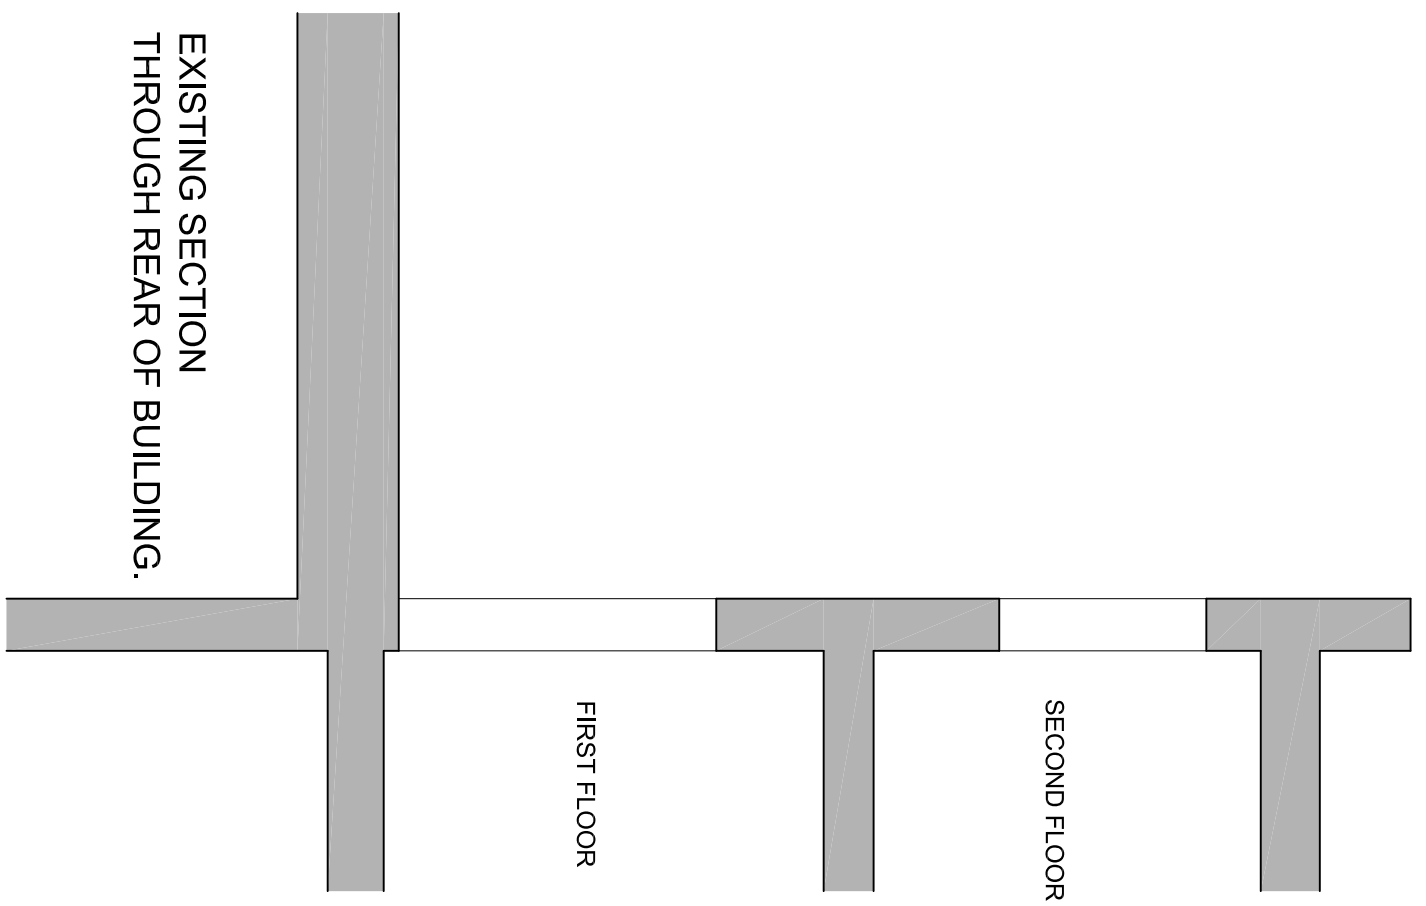

EXISTING SECTION
THROUGH REAR OF BUILDING.

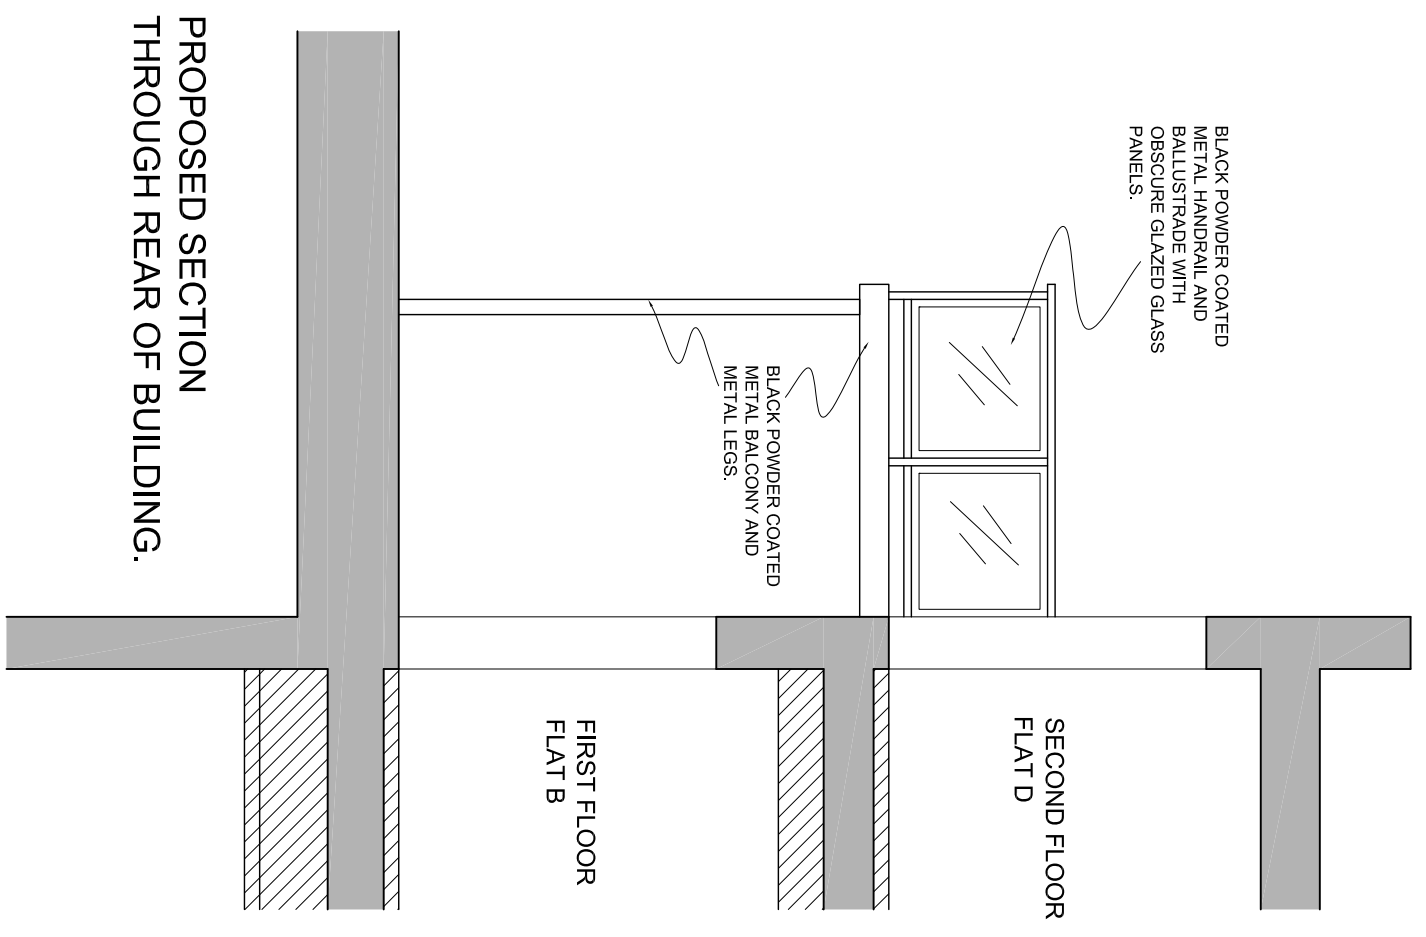

PROPOSED SECTION
THROUGH REAR OF BUILDING.