

COLIN WOODIWISS Agent
55 CONNAUGHT STREET
LONDON W2 2BB

Client
V.KERI-NAGY

Job title
18 BARTHOLOMEW VILLAS
LONDON NW5 2LL


Drawing title
PROPOSED REAR EXTENSION
PLANS

Scale 1:50 @ A2	Date 7 FEB '14	Drawn CW
--------------------	-------------------	-------------


742.4.



SECOND FLOOR

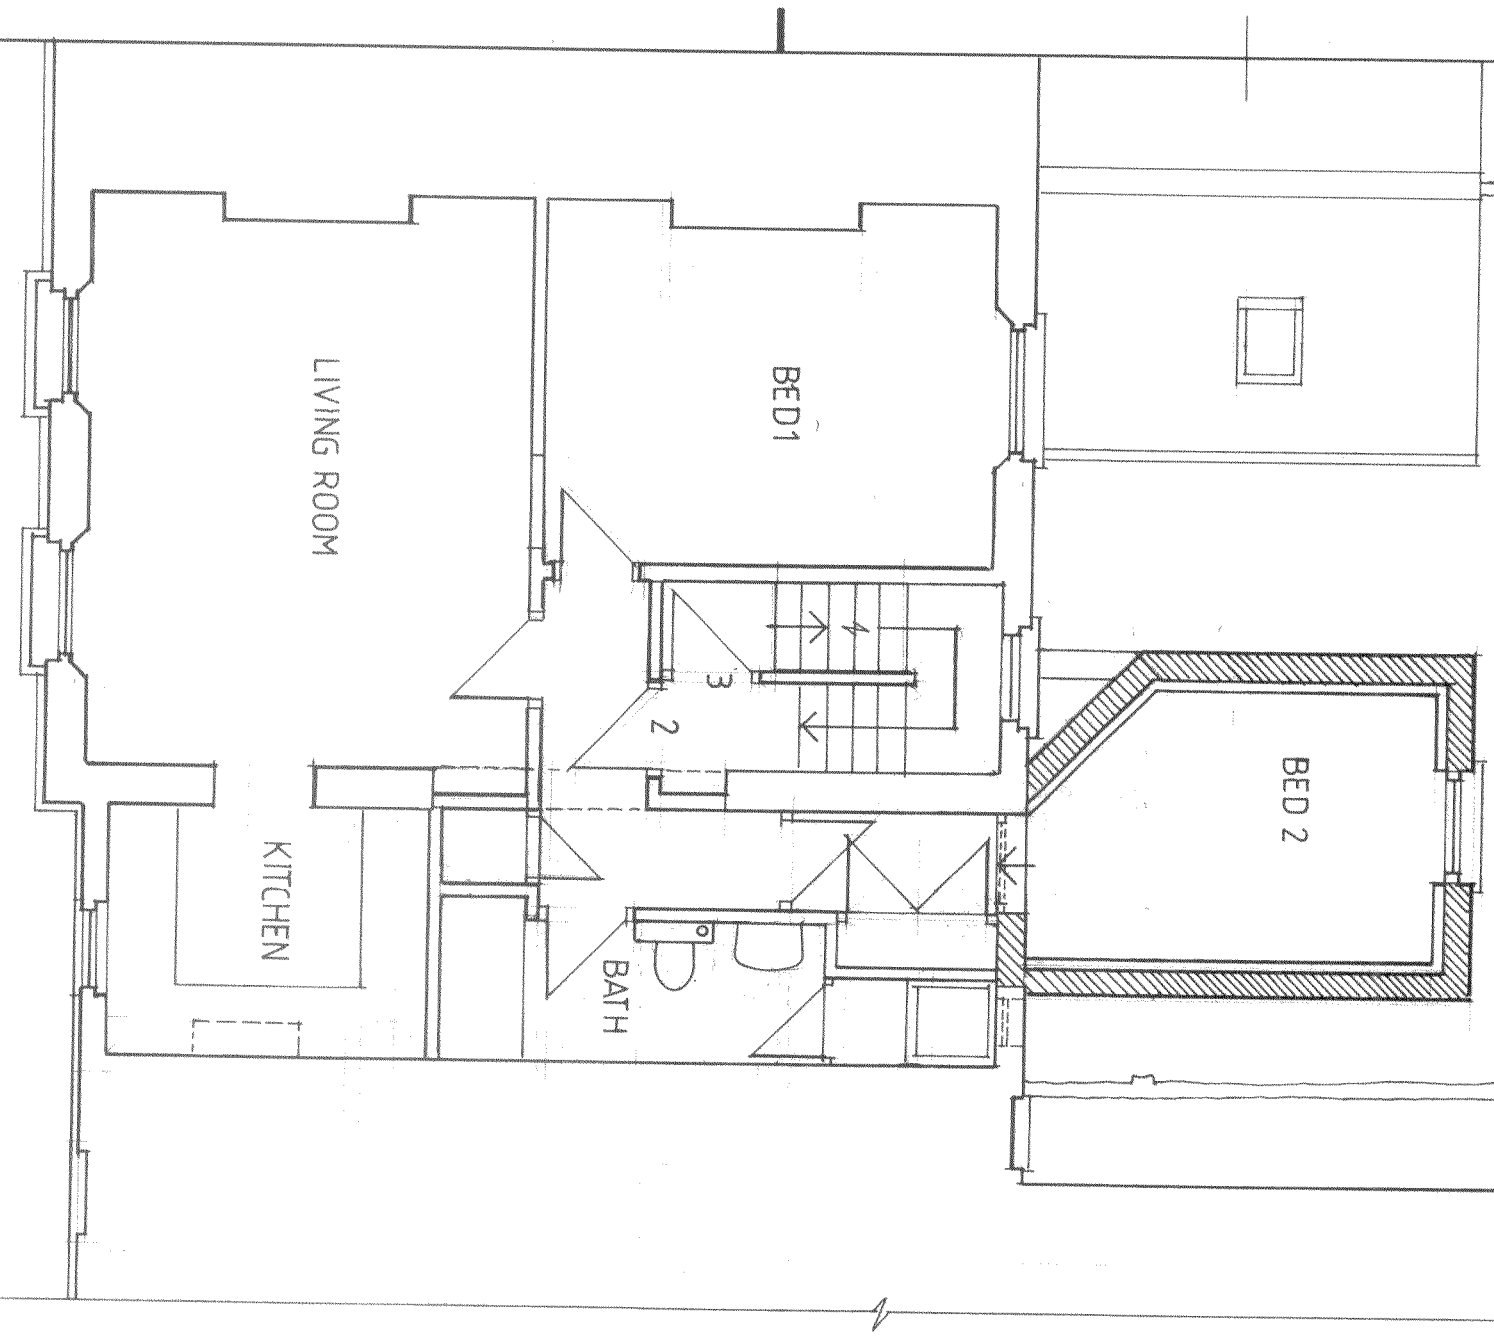

FIRST FLOOR

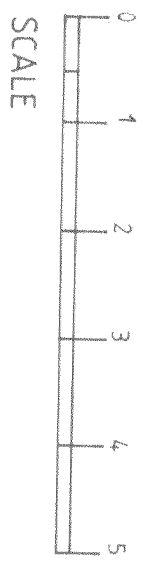

SCALE